
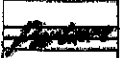


ISSUE: 8-3-10
 SCALE: 1/8"=1'-0"

	4223 Glencoe Ave. #6-129 Marina del Rey, CA 90292
	BY DESIGN TEL: (310) 822-3434 FAX: (310) 303-8888

UNIT A ~ VACANT 1438 9 TH STREET SANTA MONICA, CA	1,975 RSF
--	-----------


AB-1

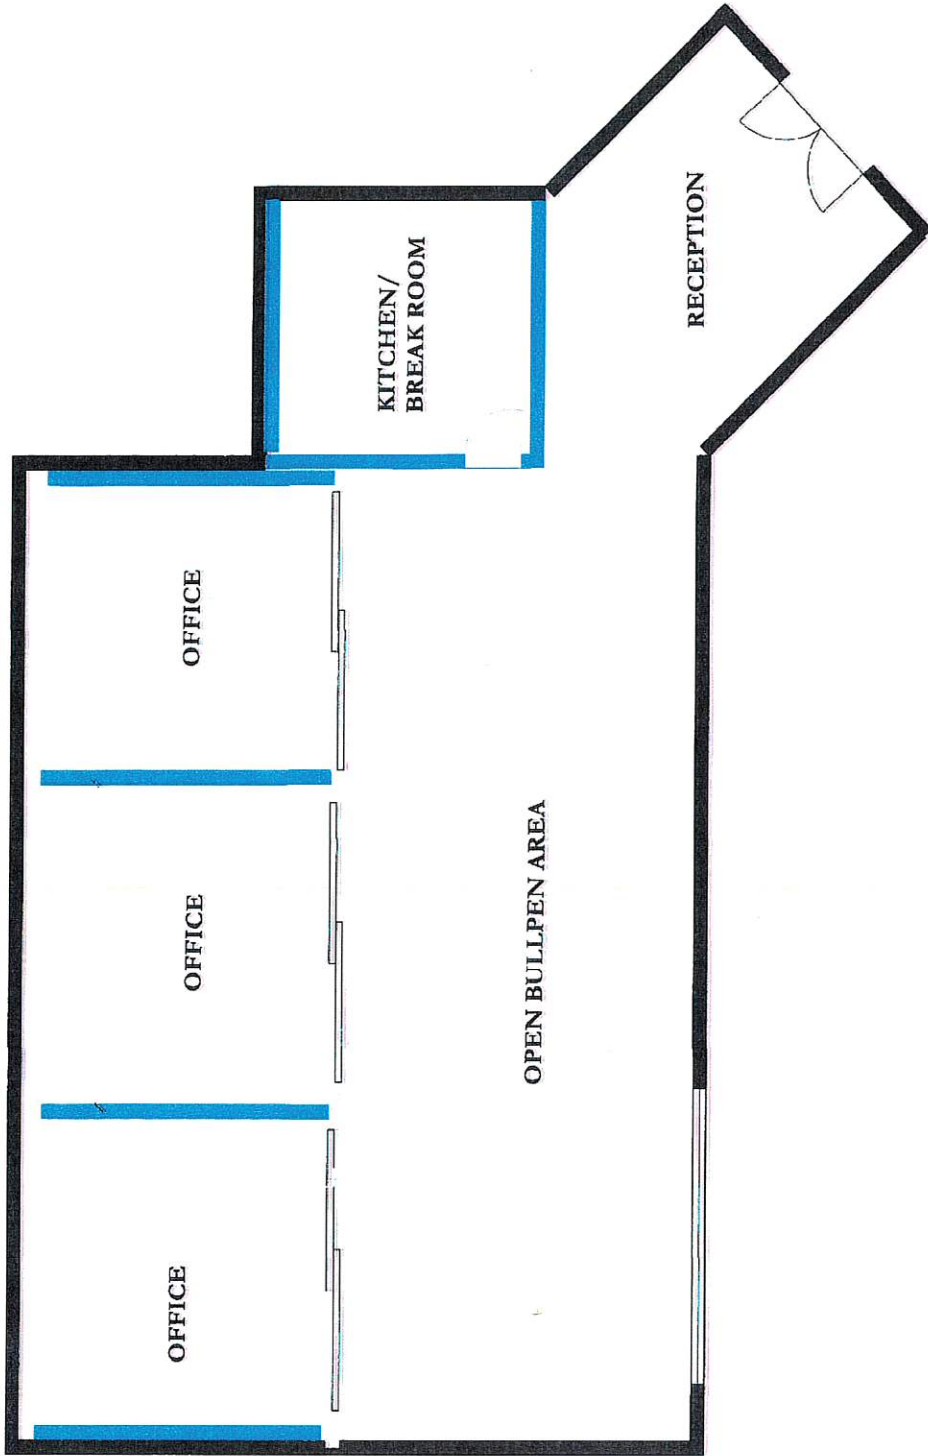

1438 9TH STREET ~ FLOOR PLAN

UNIT B
1,860 SQ. FT.

**DOCK HI
LOADING DOOR**

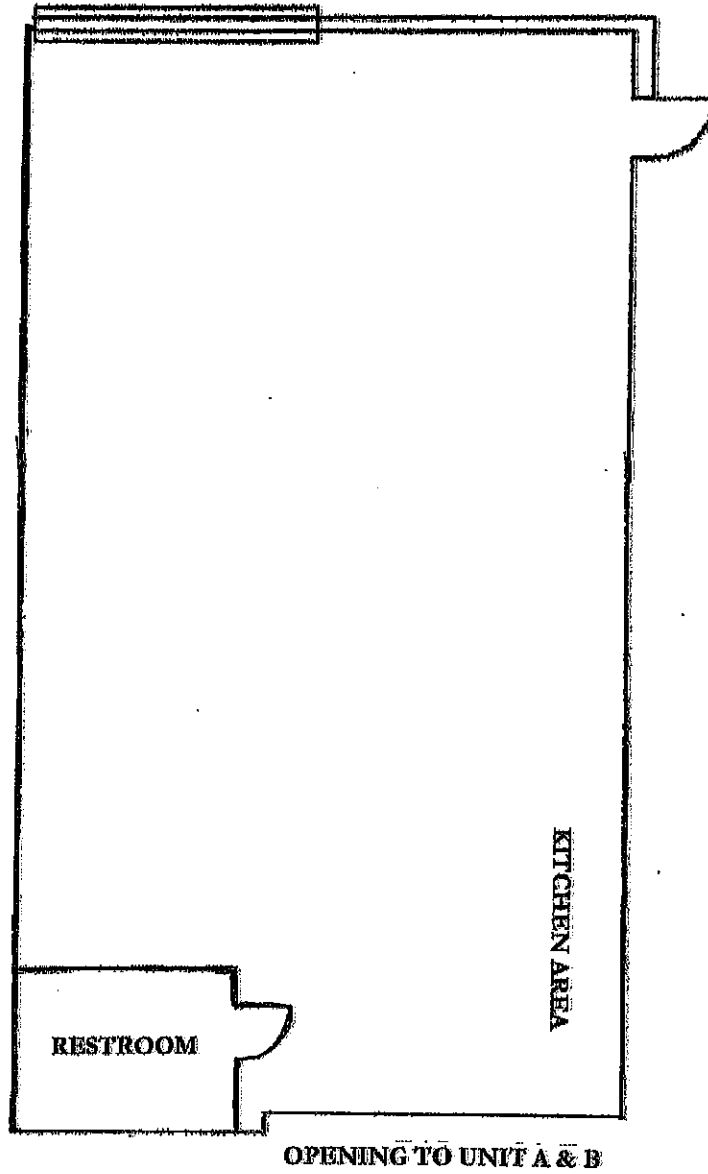

**1438 9TH Street, Unit C
Santa Monica, CA 90401**

Approximately 2,150 Sq. Ft.