



1064 Lincoln Ave, San Jose, CA

Retail For Lease




6% Procuring Commission



Property Highlights

- Suite 1064 - ±1,100 SF
- Zoning: CP Commercial Pedestrian
- Close proximity to amenities
- Great freeway access
- Reduced rate: \$2.65 NNN (Net \$.97 psf)

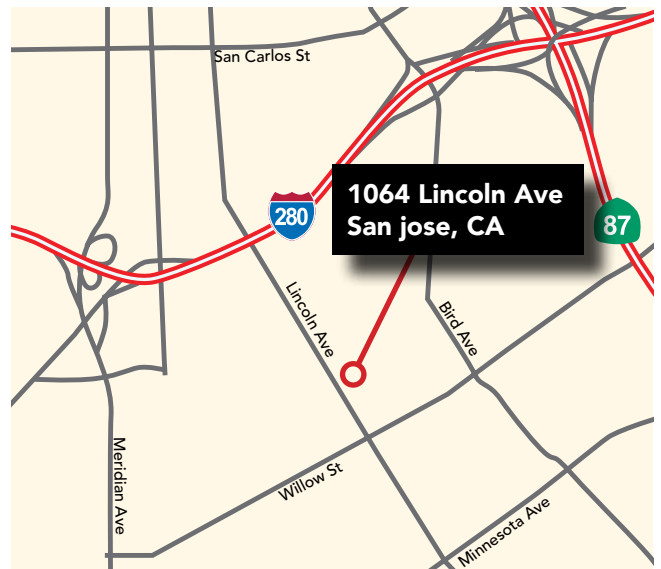


Brian Mason, SIOR | 1-408-472-9498 | brian@ebmasoncre.com | Lic. 01229363 | www.ebmasoncre.com



1064 Lincoln Ave, San Jose, CA

Retail For Lease

1064 - ±1,100 Square Feet

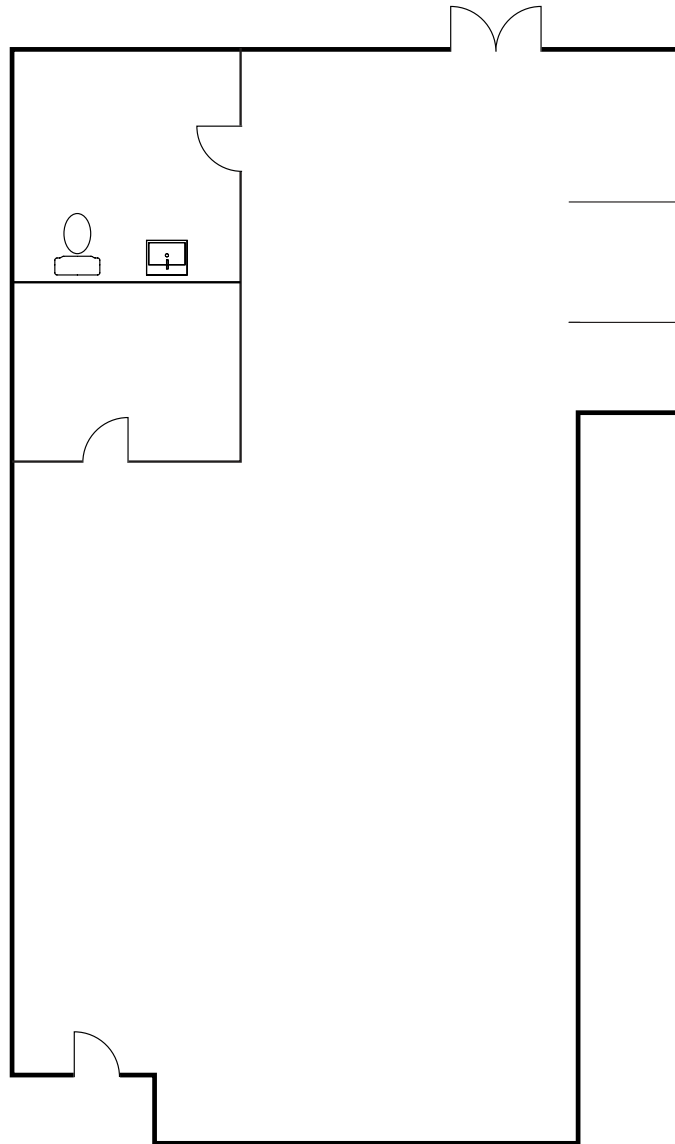


Drawing not exact/not to scale

Brian Mason, SIOR | 1-408-472-9498 | brian@ebmasoncre.com | Lic. 01229363 | www.ebmasoncre.com



1064 Lincoln Ave, San Jose, CA

Retail For Lease

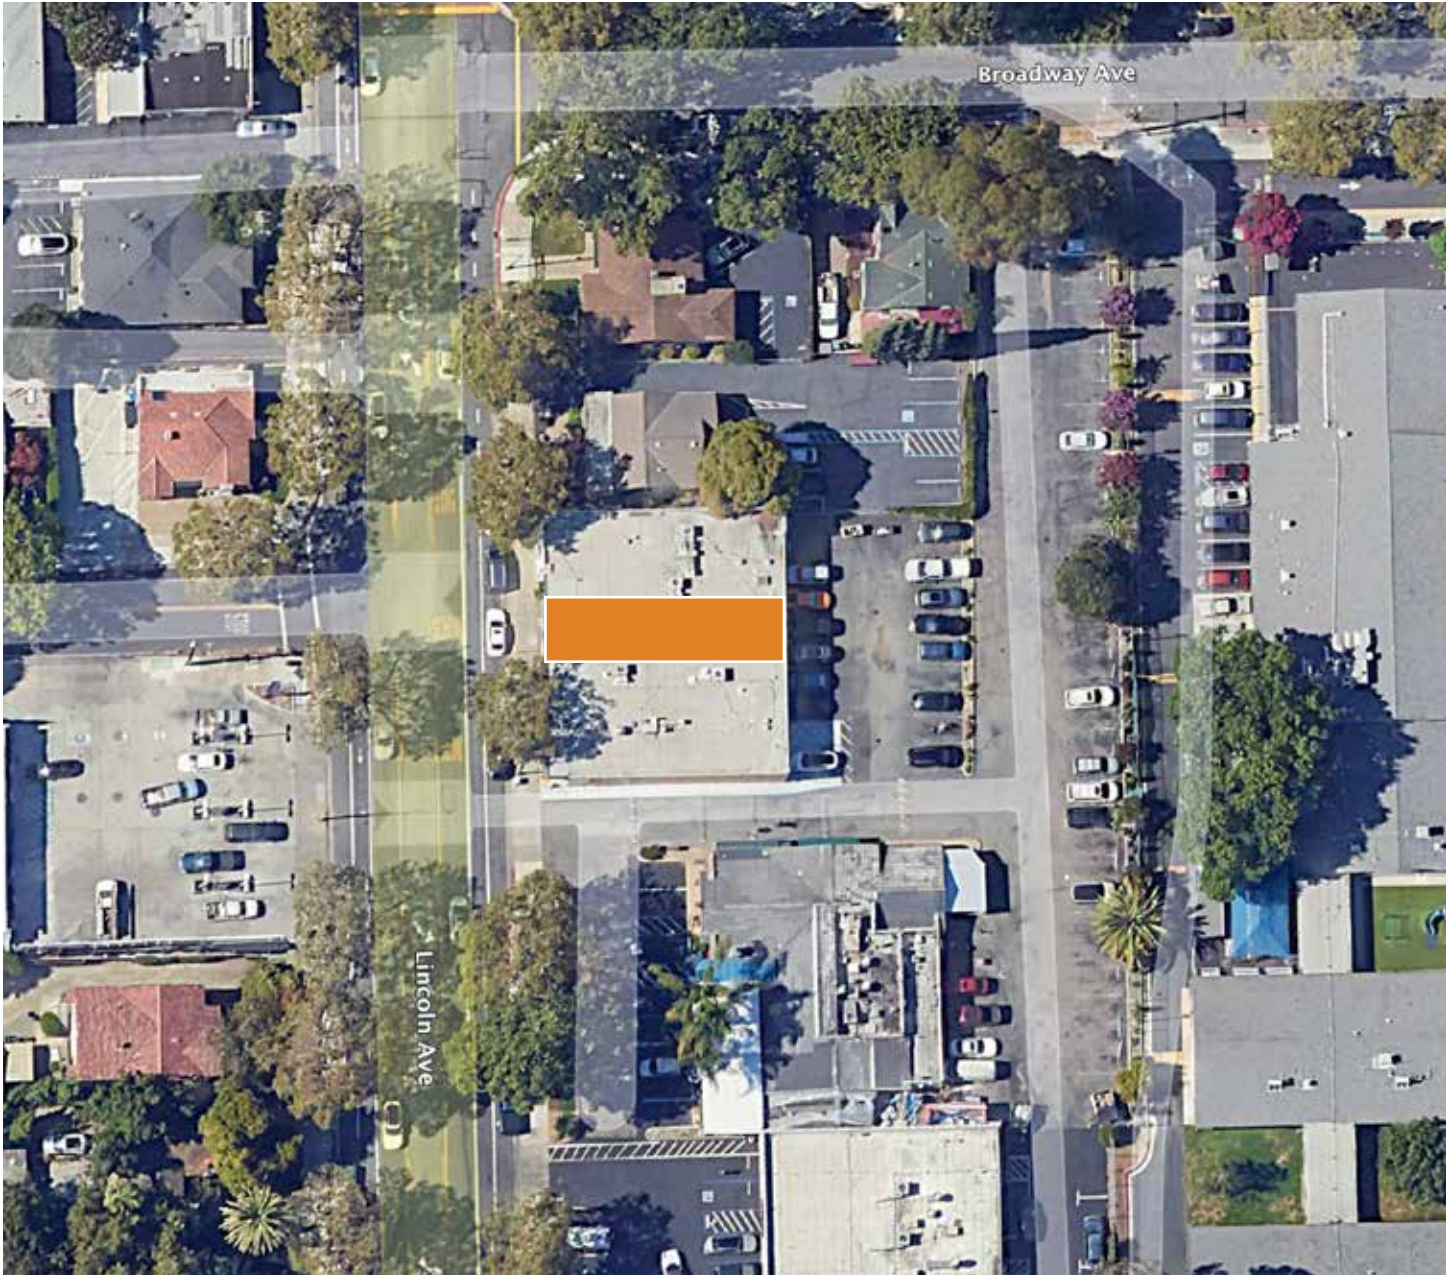

Brian Mason, SIOR | 1-408-472-9498 | brian@ebmasoncre.com | Lic. 01229363 | www.ebmasoncre.com