


EXTERIOR DIMENSIONS

SCALE: 1"=40'

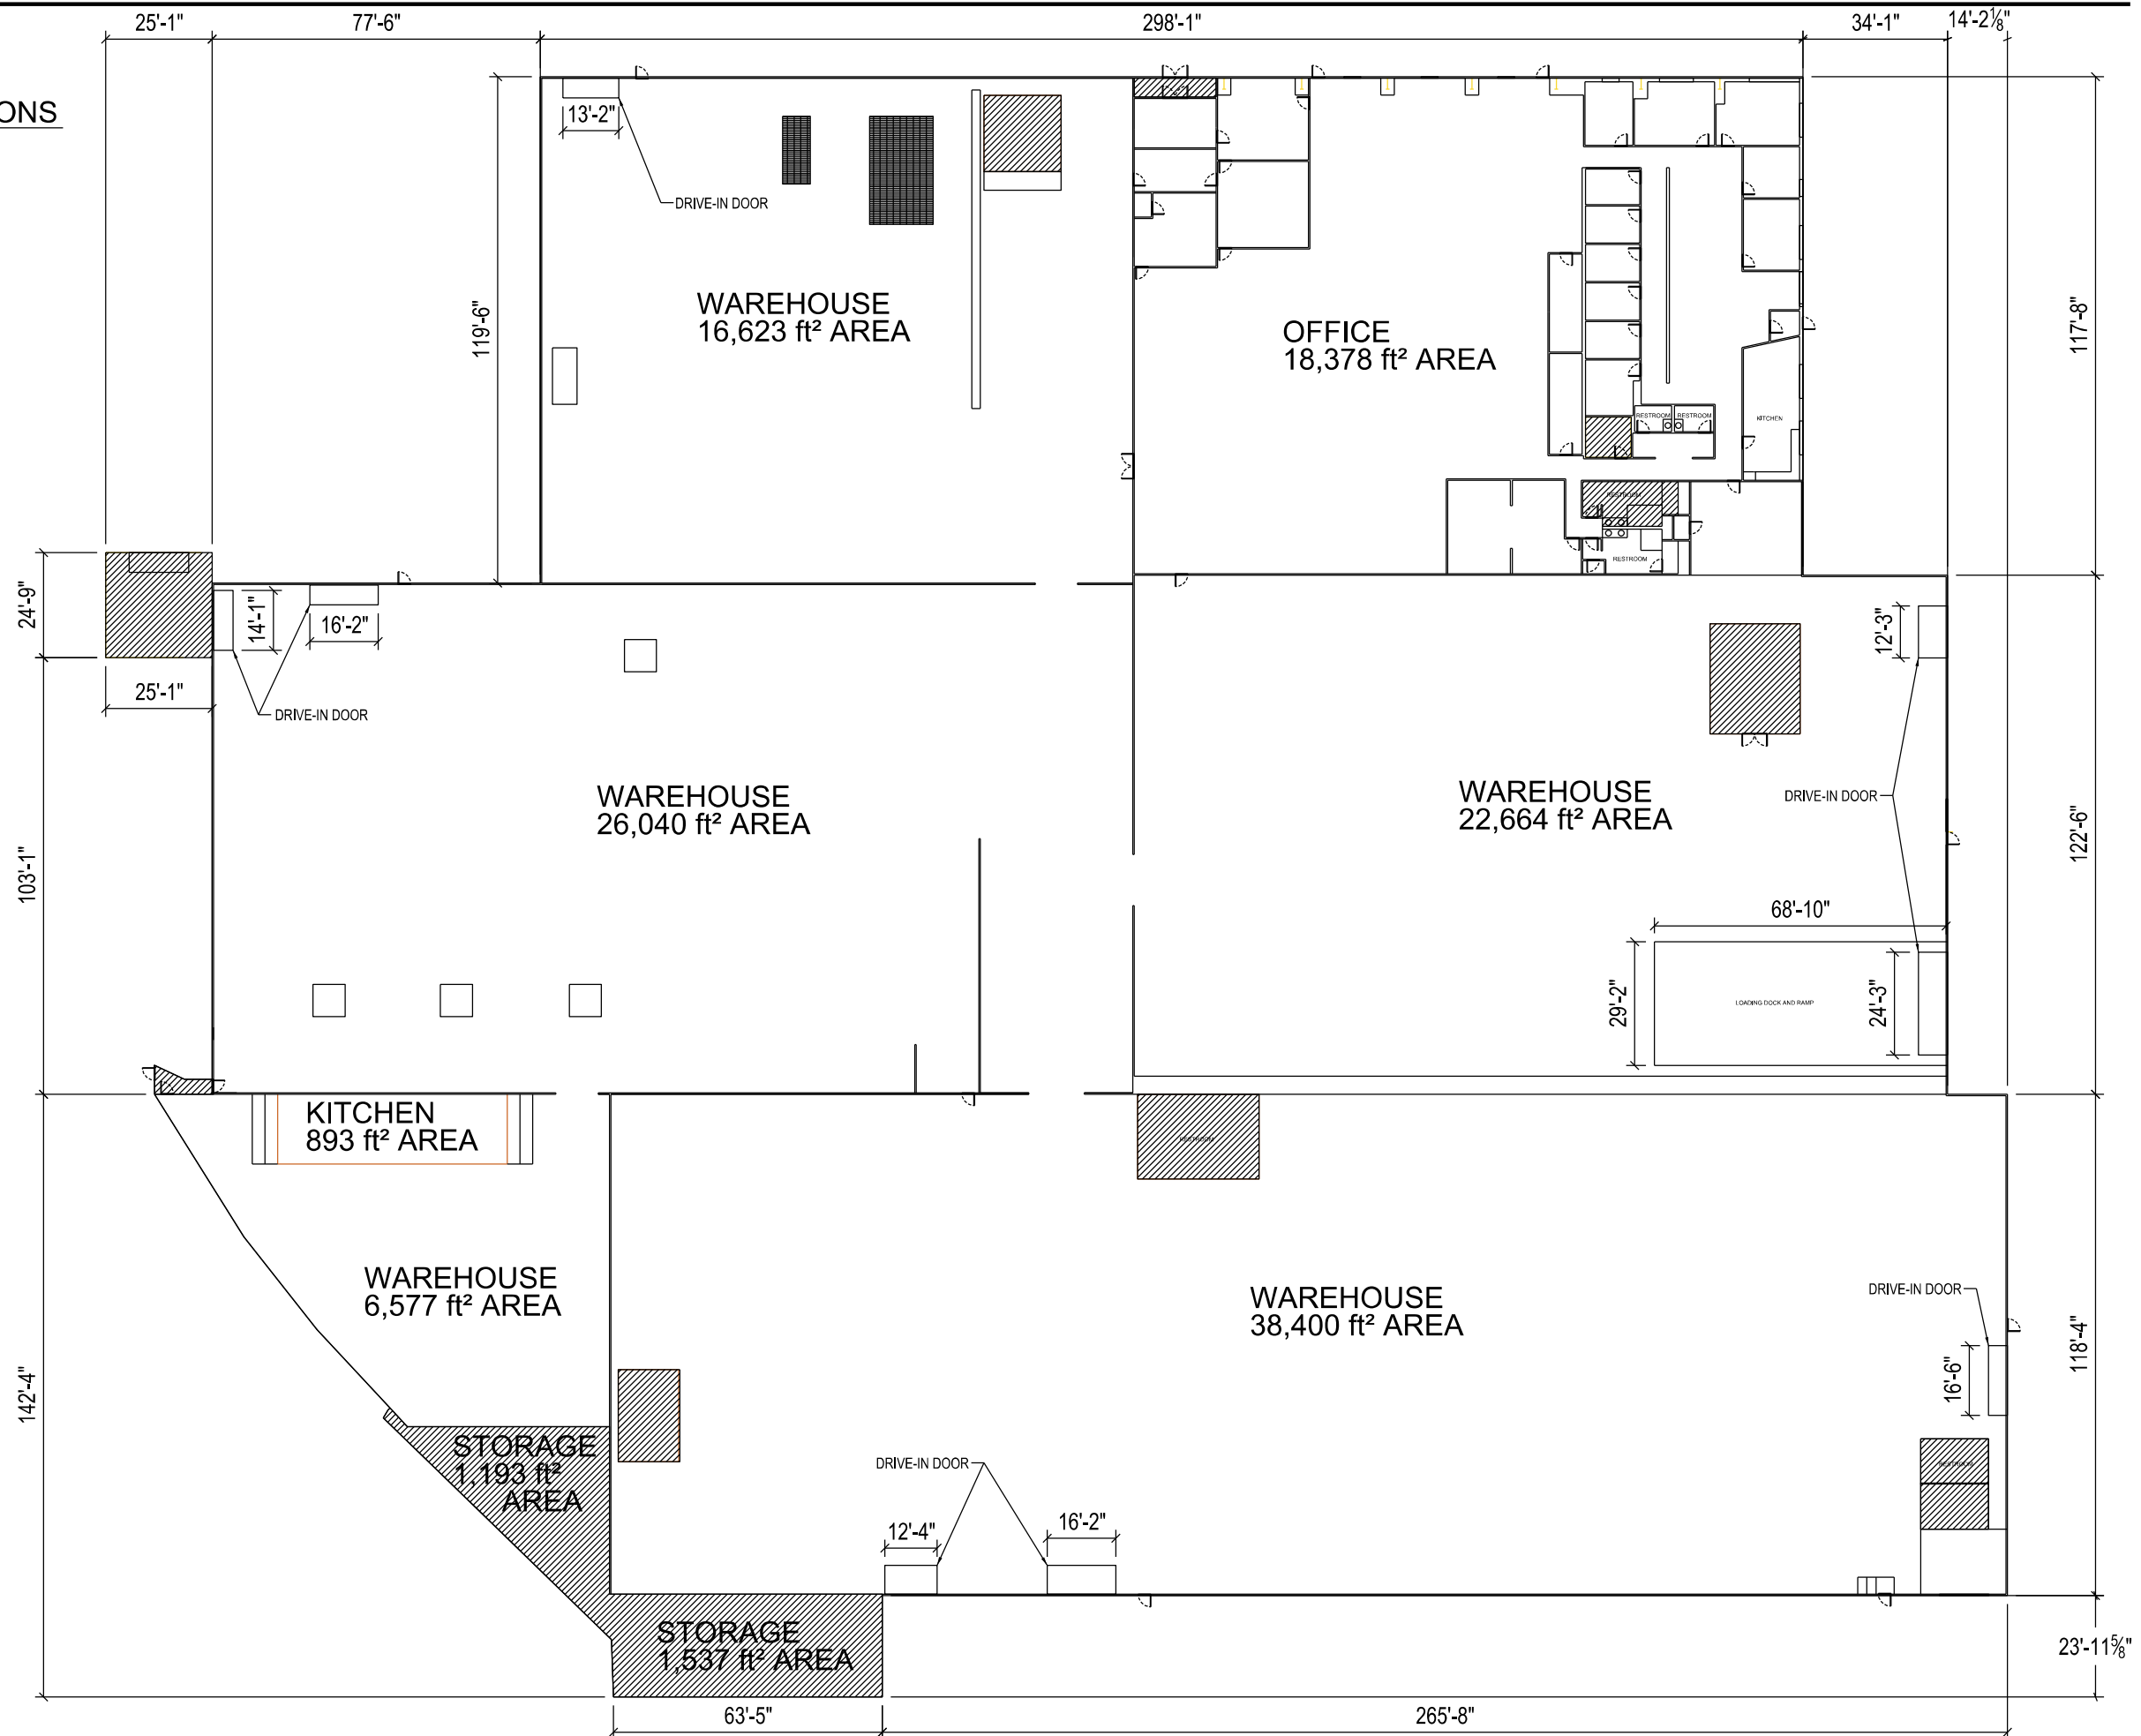

Revision No.	Revision Date	Revision Description
REV. B	APRIL 12, 2022	ISSUED FOR APPROVAL
REV. A	APRIL 1, 2022	ISSUED FOR APPROVAL

Customer Project No.: -
 Customer P.O.#: -
 Scale: AS NOTED
 Native Sheet Size: ANSI B
 Issue Date: 04/01/2022
 Drawn By: NCM Checked By: NCM
 Project Data:

TUSK DEVELOPMENT COMPANY
 520 EAST MAIN STREET
 SUITE 210
 CARNEGIE, PA 15106

210 RIVERVIEW BUILDING LAYOUT



61 CARDOX RD. FINLEYVILLE, PA 15332 TEL: 412-335-1603 www.pittsburgdrafting.com

Drawing Title
OVERALL BUILDING
 Drawing Number
A-1
 REV. B

AREA LOCATIONS

SCALE: 1"=40'



REV. B APRIL 12, 2022

ISSUED FOR APPROVAL

REV. A APRIL 1, 2022

ISSUED FOR APPROVAL

Revision No. Revision Date

Revision Description

Customer Project No.: -

Customer P.O.#: -

Scale: AS NOTED

Native Sheet Size: ANSI B

Issue Date: 04/01/2022

Drawn By: NCM Checked By: NCM

Project Data:

TUSK DEVELOPMENT
COMPANY

520 EAST MAIN STREET
SUITE 210
CARNEGIE, PA 15106

210 RIVERVIEW
BUILDING LAYOUT



61 CARDOX RD TEL: 412-335-1603
FINLEYVILLE, PA 15332 www.pittsburgdrafting.com

Drawing Title

AREA LOCATIONS


Drawing Number

A-2
REV. B

WINDOW LAYOUT/LOCATION

SCALE: 1"=40'

NOTE:
ALL WINDOWS ARE 4'-0"
FROM FLOOR TO BOTTOM OF FRAME

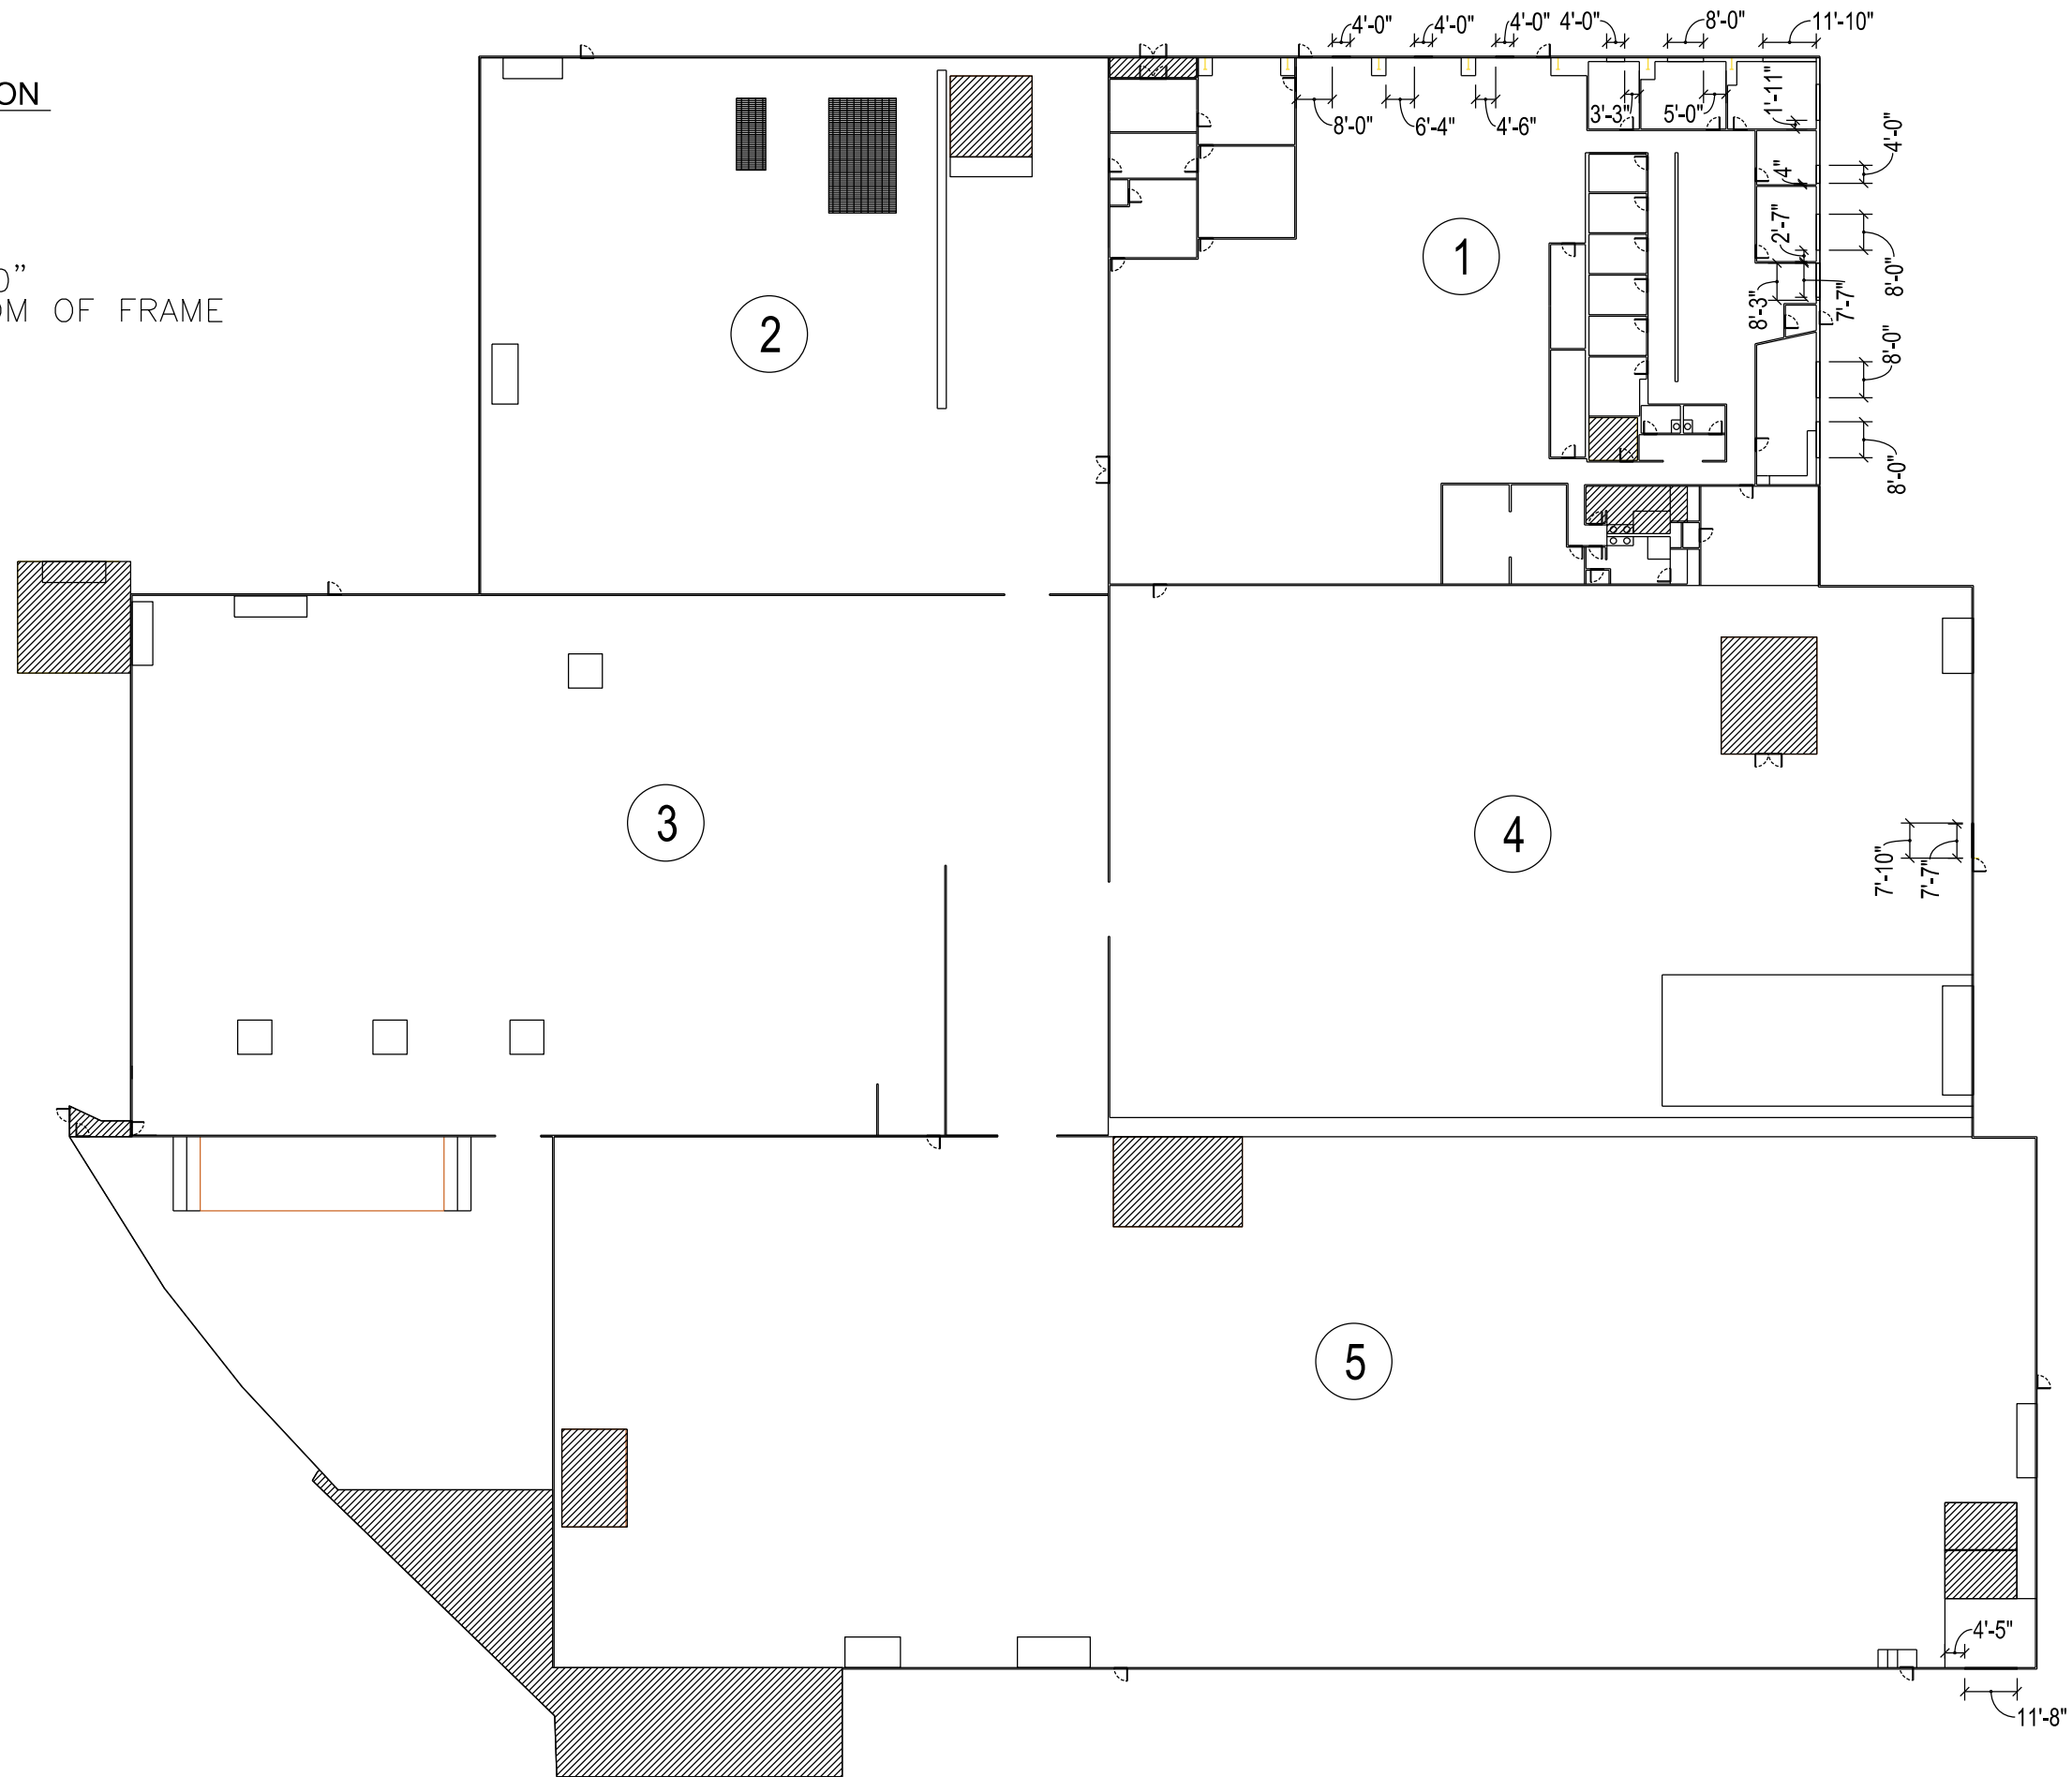

REV. B	APRIL 12, 2022
	ISSUED FOR APPROVAL
REV. A	APRIL 1, 2022
	ISSUED FOR APPROVAL
Revision No.	Revision Date
	Revision Description
Customer Project No.:	-
Customer P.O.#:	-
Scale:	AS NOTED
Native Sheet Size:	ANSI B
Issue Date:	04/01/2022
Drawn By:	NCM
Checked By:	NCM
Project Data:	

TUSK DEVELOPMENT
COMPANY
520 EAST MAIN STREET
SUITE 210
CARNEGIE, PA 15106

210 RIVERVIEW
BUILDING LAYOUT



61 CARDOX RD. TEL: 412-335-1603
FINLEYVILLE, PA 15332 www.pittsburgdrafting.com

Drawing Title
**WINDOW
LAYOUT/LOCATION**

Drawing Number

A-3
REV. B

CEILING/ROOF LAYOUT

SCALE: 1"=40'

BOTTOM OF FLOOR
TO, LOWER ROOF
39'-4"

BOTTOM OF FLOOR
TO, PEAK
50'-0"

BOTTOM OF FLOOR
TO, LOWER ROOF
39'-4"

BOTTOM OF FLOOR
TO, LOWER ROOF
39'-4"

BOTTOM OF FLOOR
TO, PEAK
50'-0"


BOTTOM OF FLOOR
TO, LOWER ROOF
39'-4"

BOTTOM OF FLOOR
TO, LOWER ROOF
39'-4"

BOTTOM OF FLOOR
TO, PEAK
50'-0"

BOTTOM OF FLOOR
TO, LOWER ROOF
39'-4"

NOTE:
SEE ROOF/CEILING DETAILS ON A-5

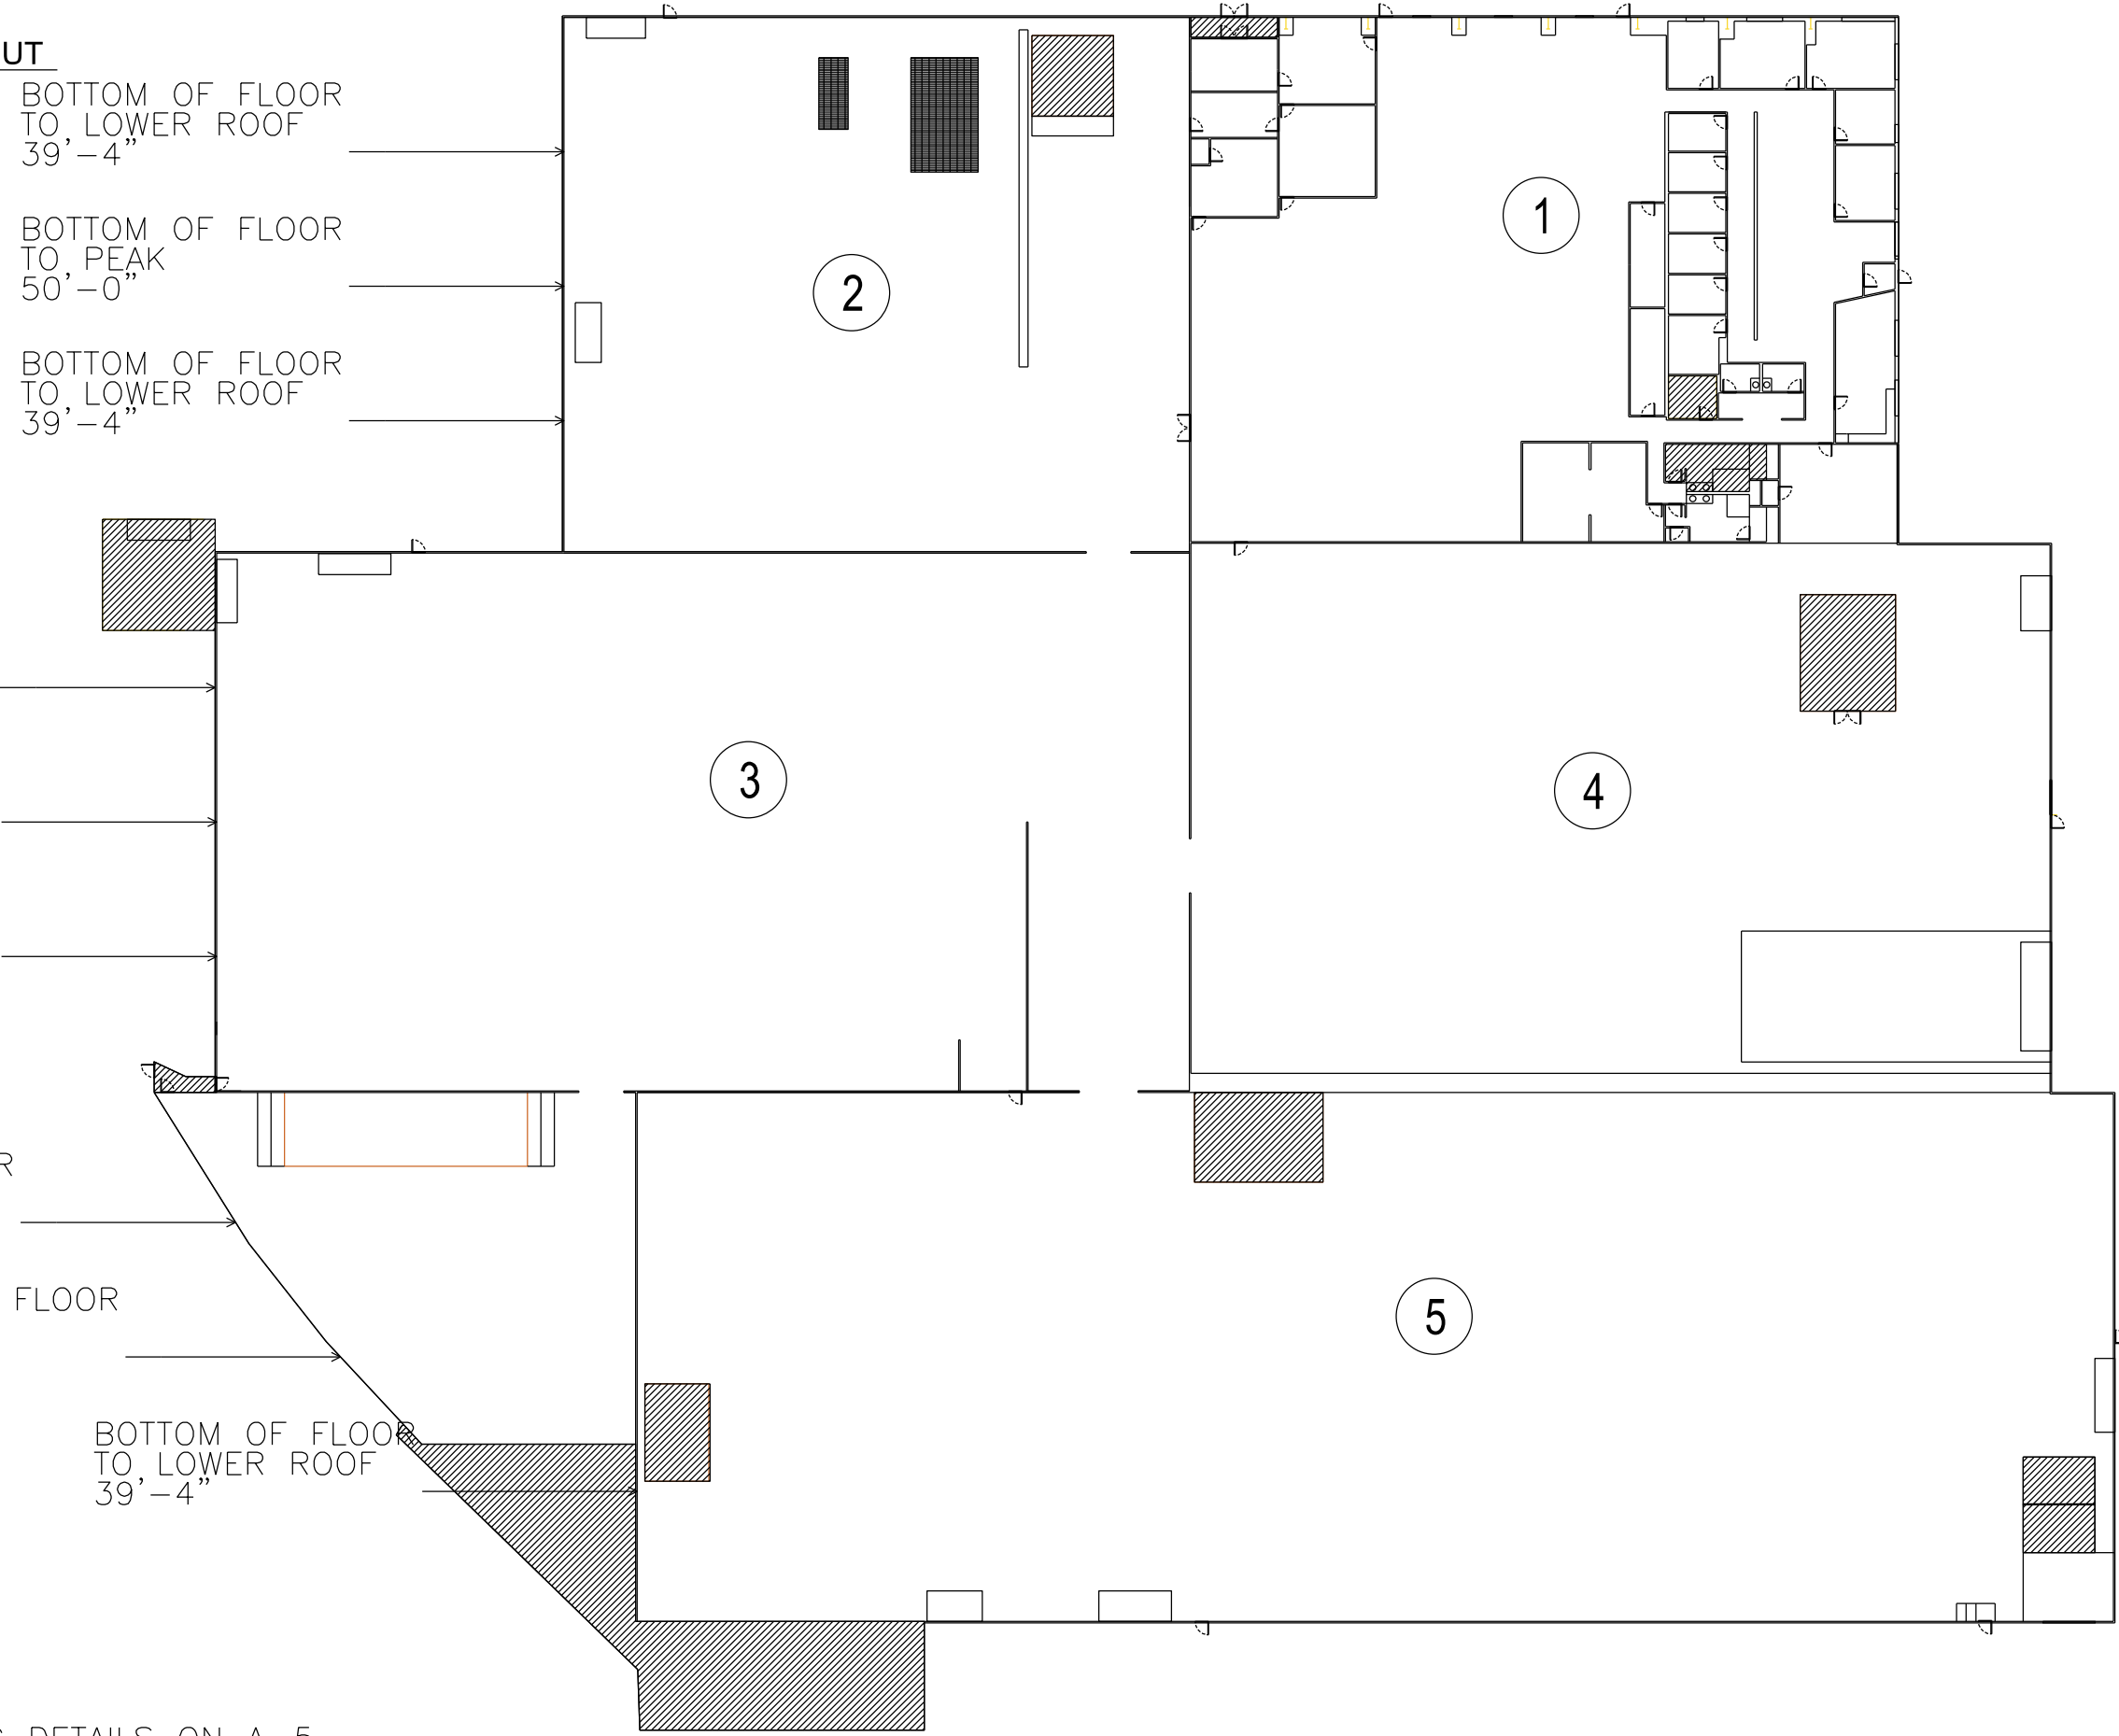

REV. B	APRIL 12, 2022
	ISSUED FOR APPROVAL
REV. A	APRIL 1, 2022
	ISSUED FOR APPROVAL
Revision No.	Revision Date
	Revision Description
Customer Project No.:	-
Customer P.O.#:	-
Scale:	AS NOTED
Native Sheet Size:	ANSI B
Issue Date:	04/01/2022
Drawn By:	NCM
Checked By:	NCM
Project Data:	

TUSK DEVELOPMENT
COMPANY
520 EAST MAIN STREET
SUITE 210
CARNEGIE, PA 15106


210 RIVERVIEW
BUILDING LAYOUT



61 CARDOX RD. TEL: 412-335-1603
FINLEYVILLE, PA 15332 www.pittsburgdrafting.com

Drawing Title
CEILING/ROOF LAYOUT
Drawing Number

A-4
REV. B

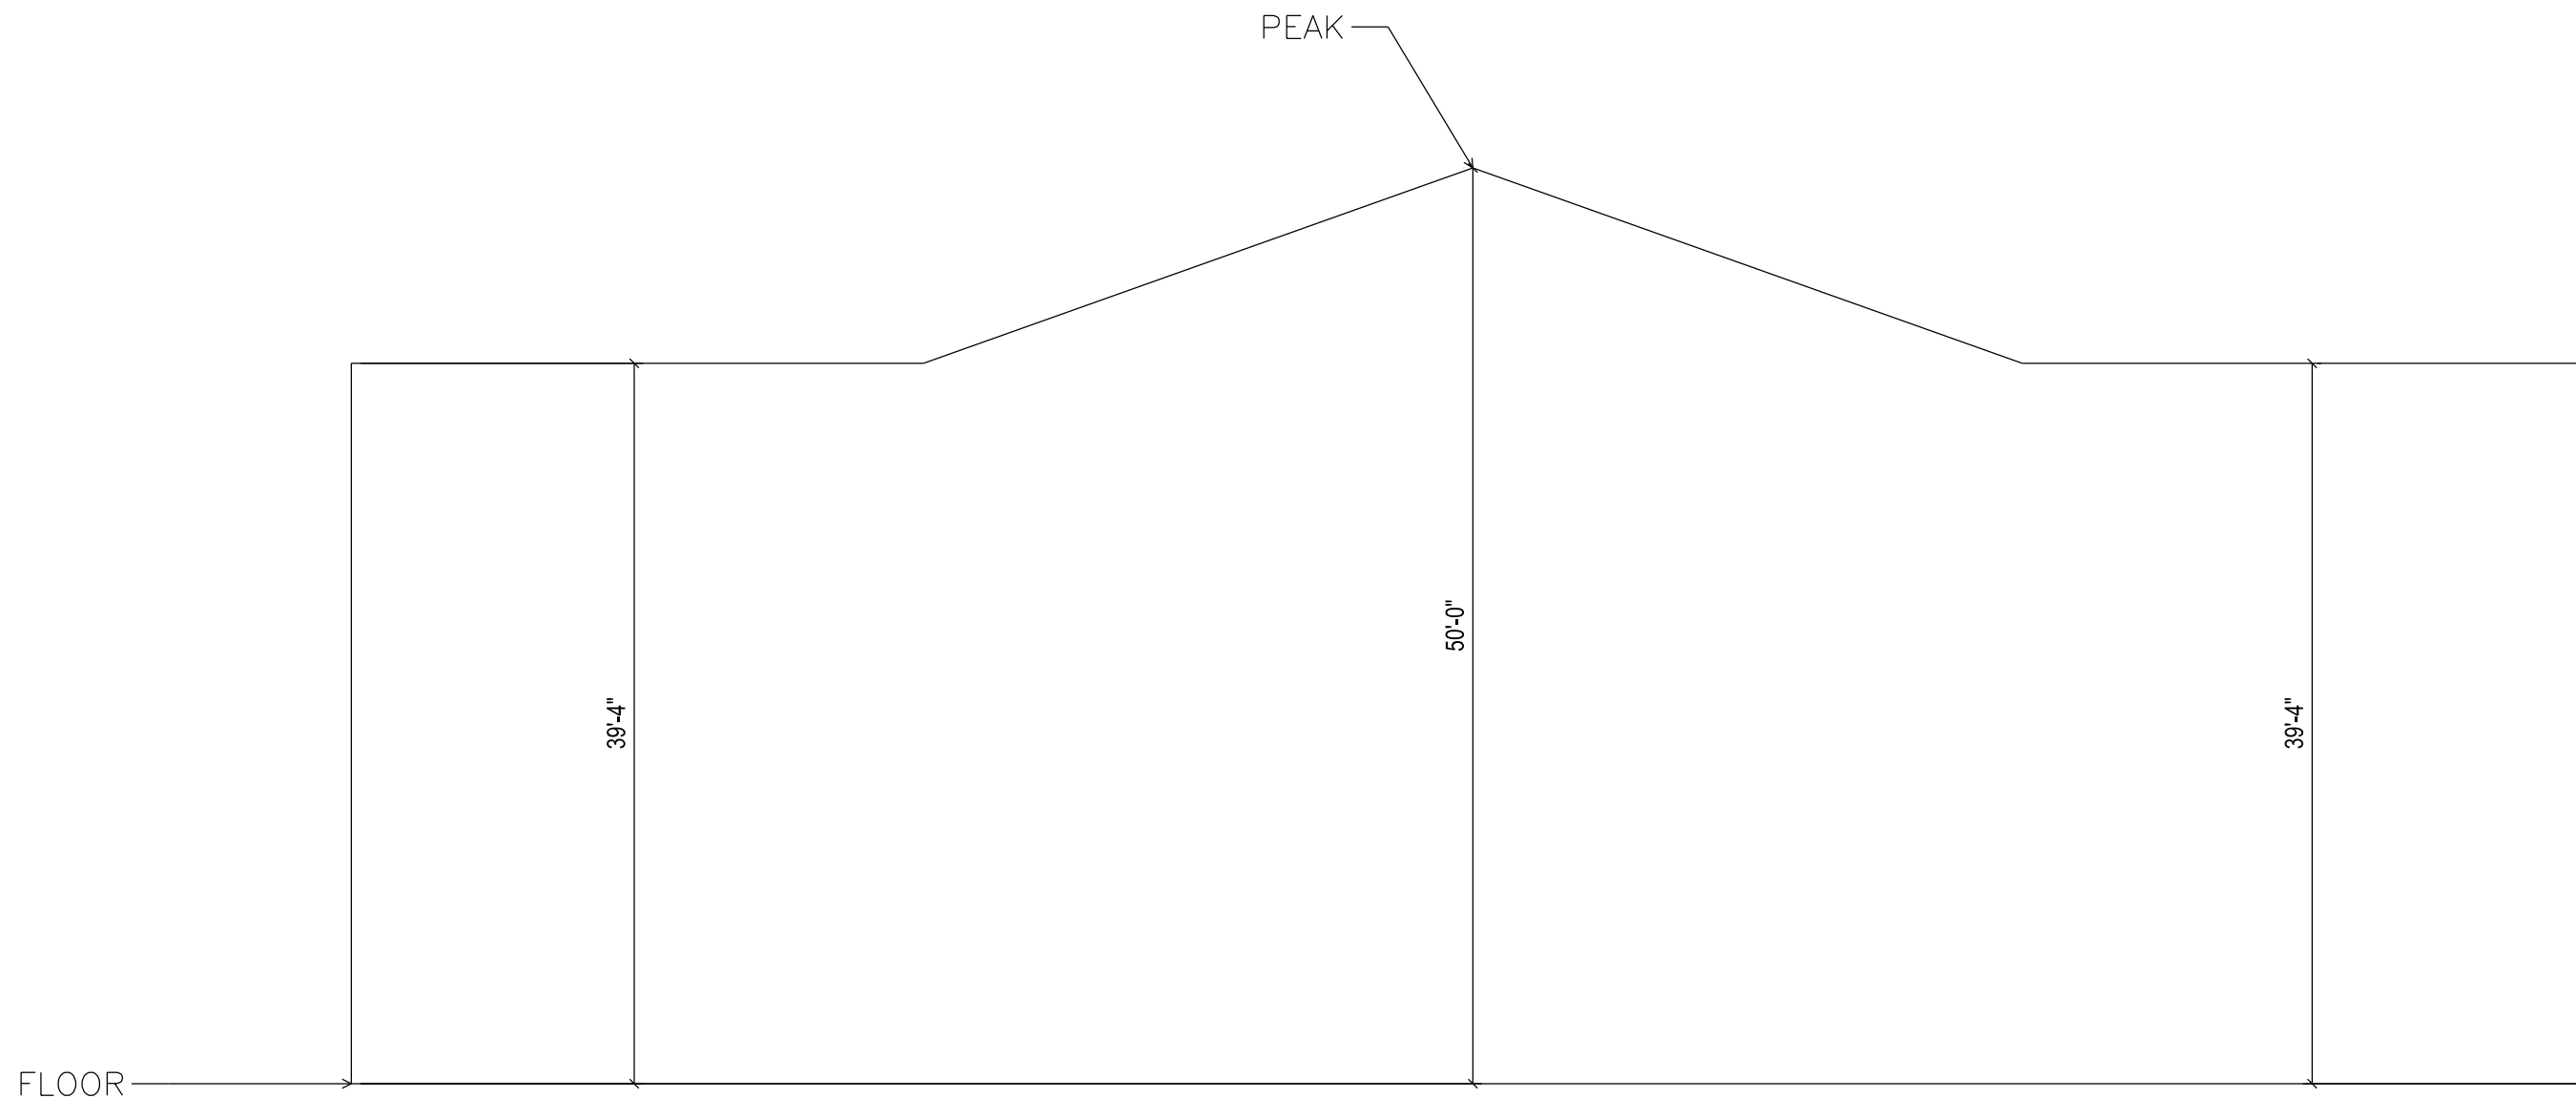

CEILING DETAIL
SCALE: 1"=10'

REV. B	APRIL 12, 2022	ISSUED FOR APPROVAL
REV. A	APRIL 1, 2022	ISSUED FOR APPROVAL
Revision No.	Revision Date	Revision Description
Customer Project No.:	-	
Customer P.O.#:	-	
Scale:	AS NOTED	
Native Sheet Size:	ANSI B	
Issue Date:	04/01/2022	
Drawn By:	NCM	Checked By: NCM
Project Data:		

TUSK DEVELOPMENT
COMPANY
520 EAST MAIN STREET
SUITE 210
CARNEGIE, PA 15106

210 RIVERVIEW
BUILDING LAYOUT




61 CARDOX RD. TEL: 412-335-1603
FINLEYVILLE, PA 15332 www.pittsburgdrafting.com

Drawing Title

CEILING DETAIL

Drawing Number

A-5
REV. B

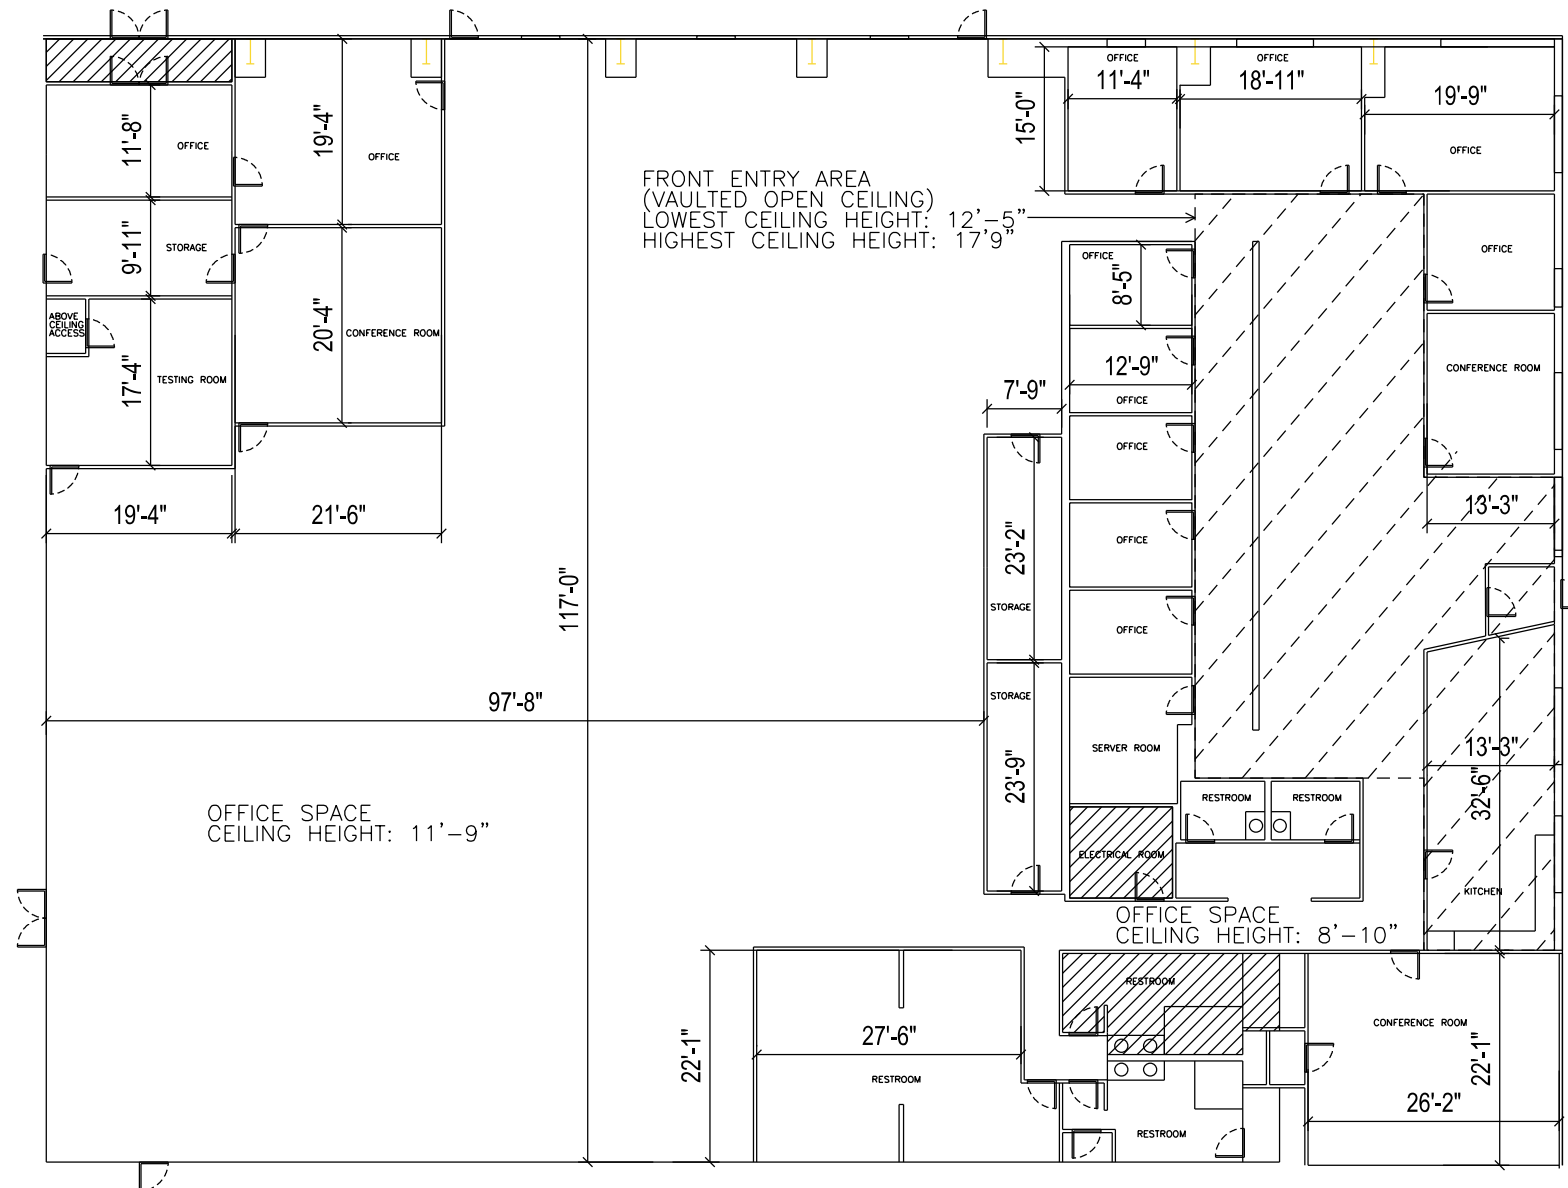

AREA 1 LAYOUT
SCALE: 1"=20'

REV. B	APRIL 12, 2022
	ISSUED FOR APPROVAL
REV. A	APRIL 1, 2022
	ISSUED FOR APPROVAL
Revision No.	Revision Date
	Revision Description
Customer Project No.:	-
Customer P.O.#:	-
Scale:	AS NOTED
Native Sheet Size:	ANSI B
Issue Date:	04/01/2022
Drawn By:	NCM
Checked By:	NCM
Project Data:	

TUSK DEVELOPMENT
COMPANY
520 EAST MAIN STREET
SUITE 210
CARNEGIE, PA 15106

210 RIVERVIEW
BUILDING LAYOUT




61 CARDOX RD. TEL: 412-335-1603
FINLEYVILLE, PA 15332 www.pittsburgdrafting.com

Drawing Title

AREA 1 LAYOUT

Drawing Number

A-6
REV. B

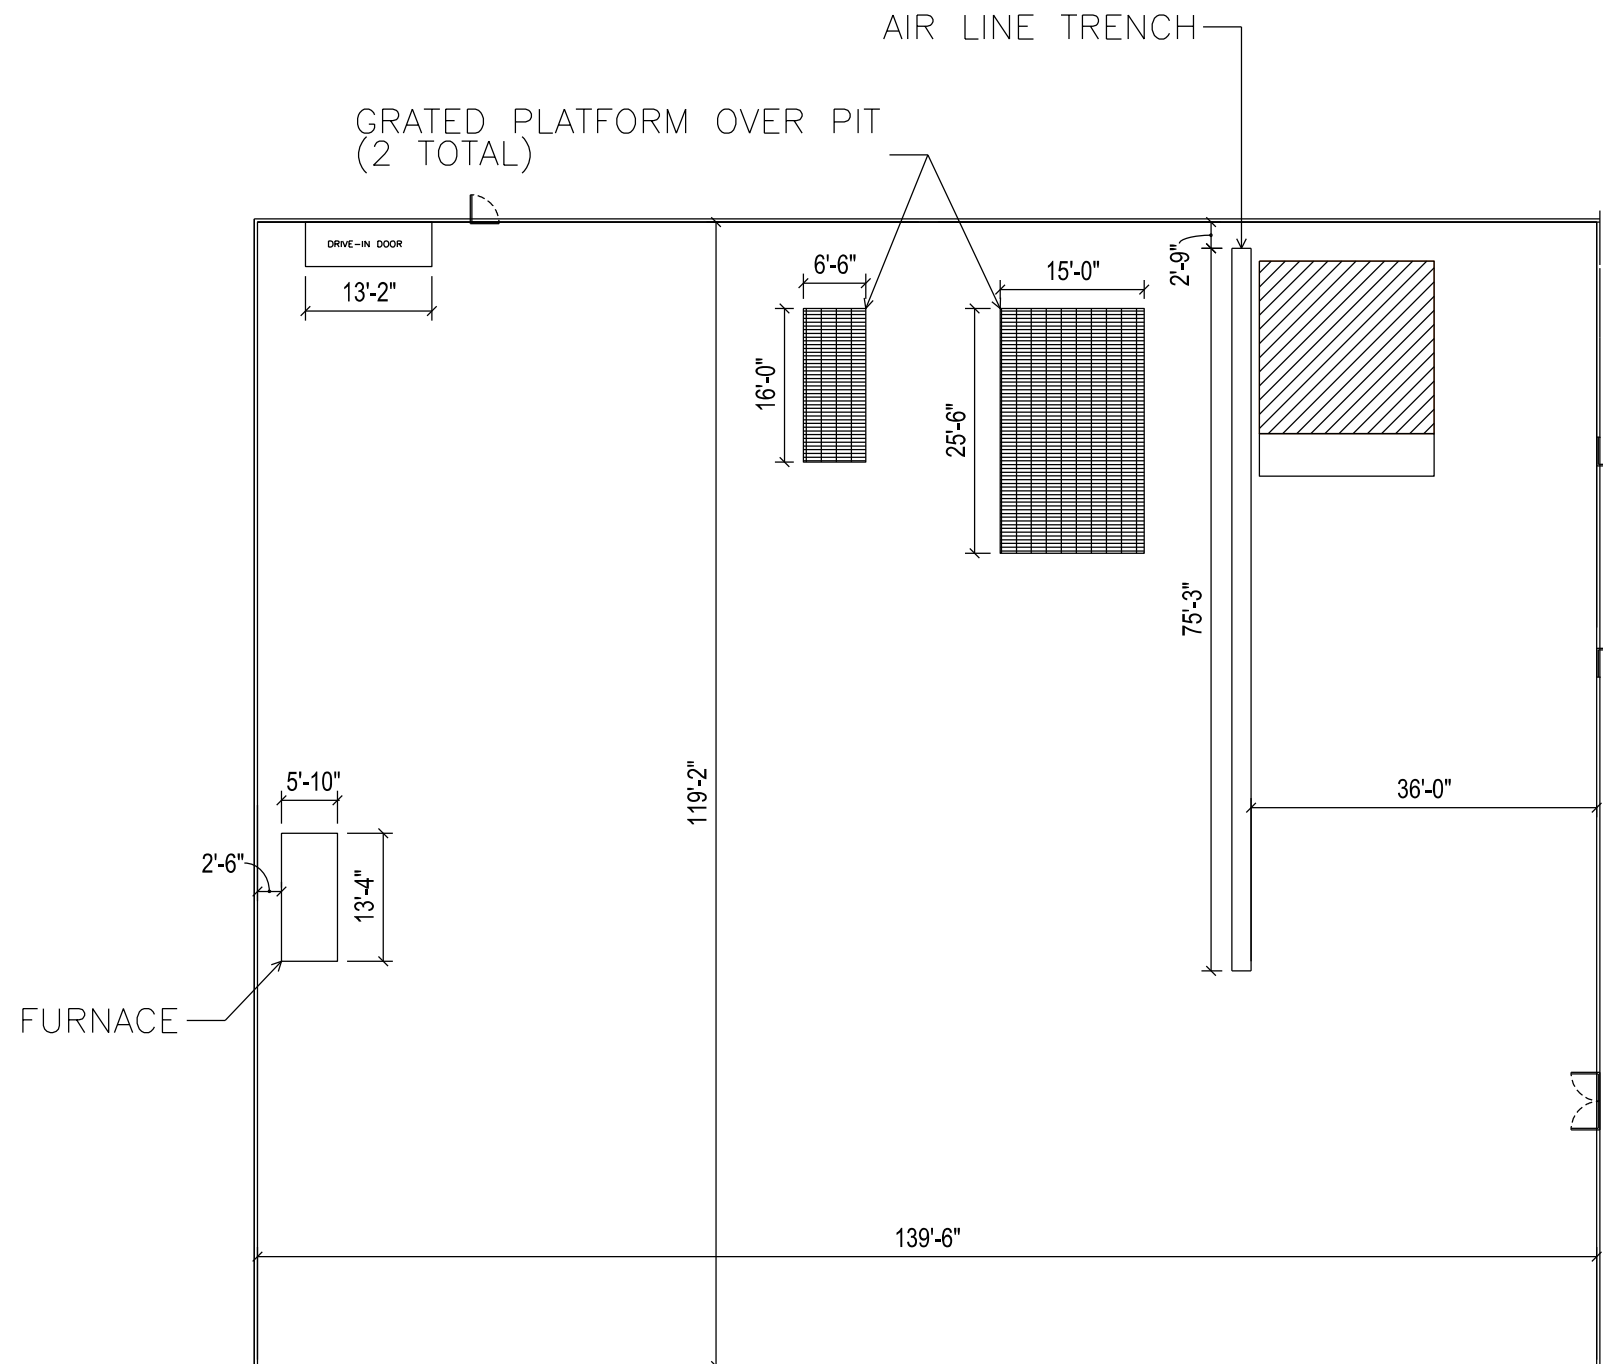

AREA 2 LAYOUT (WAREHOUSE)
SCALE: 1"=20'

REV. B	APRIL 12, 2022	ISSUED FOR APPROVAL
REV. A	APRIL 1, 2022	ISSUED FOR APPROVAL
Revision No.	Revision Date	Revision Description
Customer Project No.:	-	-
Customer P.O.#:	-	-
Scale:	AS NOTED	
Native Sheet Size:	ANSI B	
Issue Date:	04/01/2022	
Drawn By:	NCM	Checked By: NCM
Project Data:		

TUSK DEVELOPMENT
COMPANY
520 EAST MAIN STREET
SUITE 210
CARNEGIE, PA 15106

210 RIVERVIEW
BUILDING LAYOUT



61 CARDOX RD. TEL: 412-335-1603
FINLEYVILLE, PA 15332 www.pittsburgdrafting.com


Drawing Title

AREA 2 LAYOUT

Drawing Number

A-7
REV. B

CONCRETE CRANE SUPPORT
 7'-7" X 7'-7"
 (4 TOTAL)

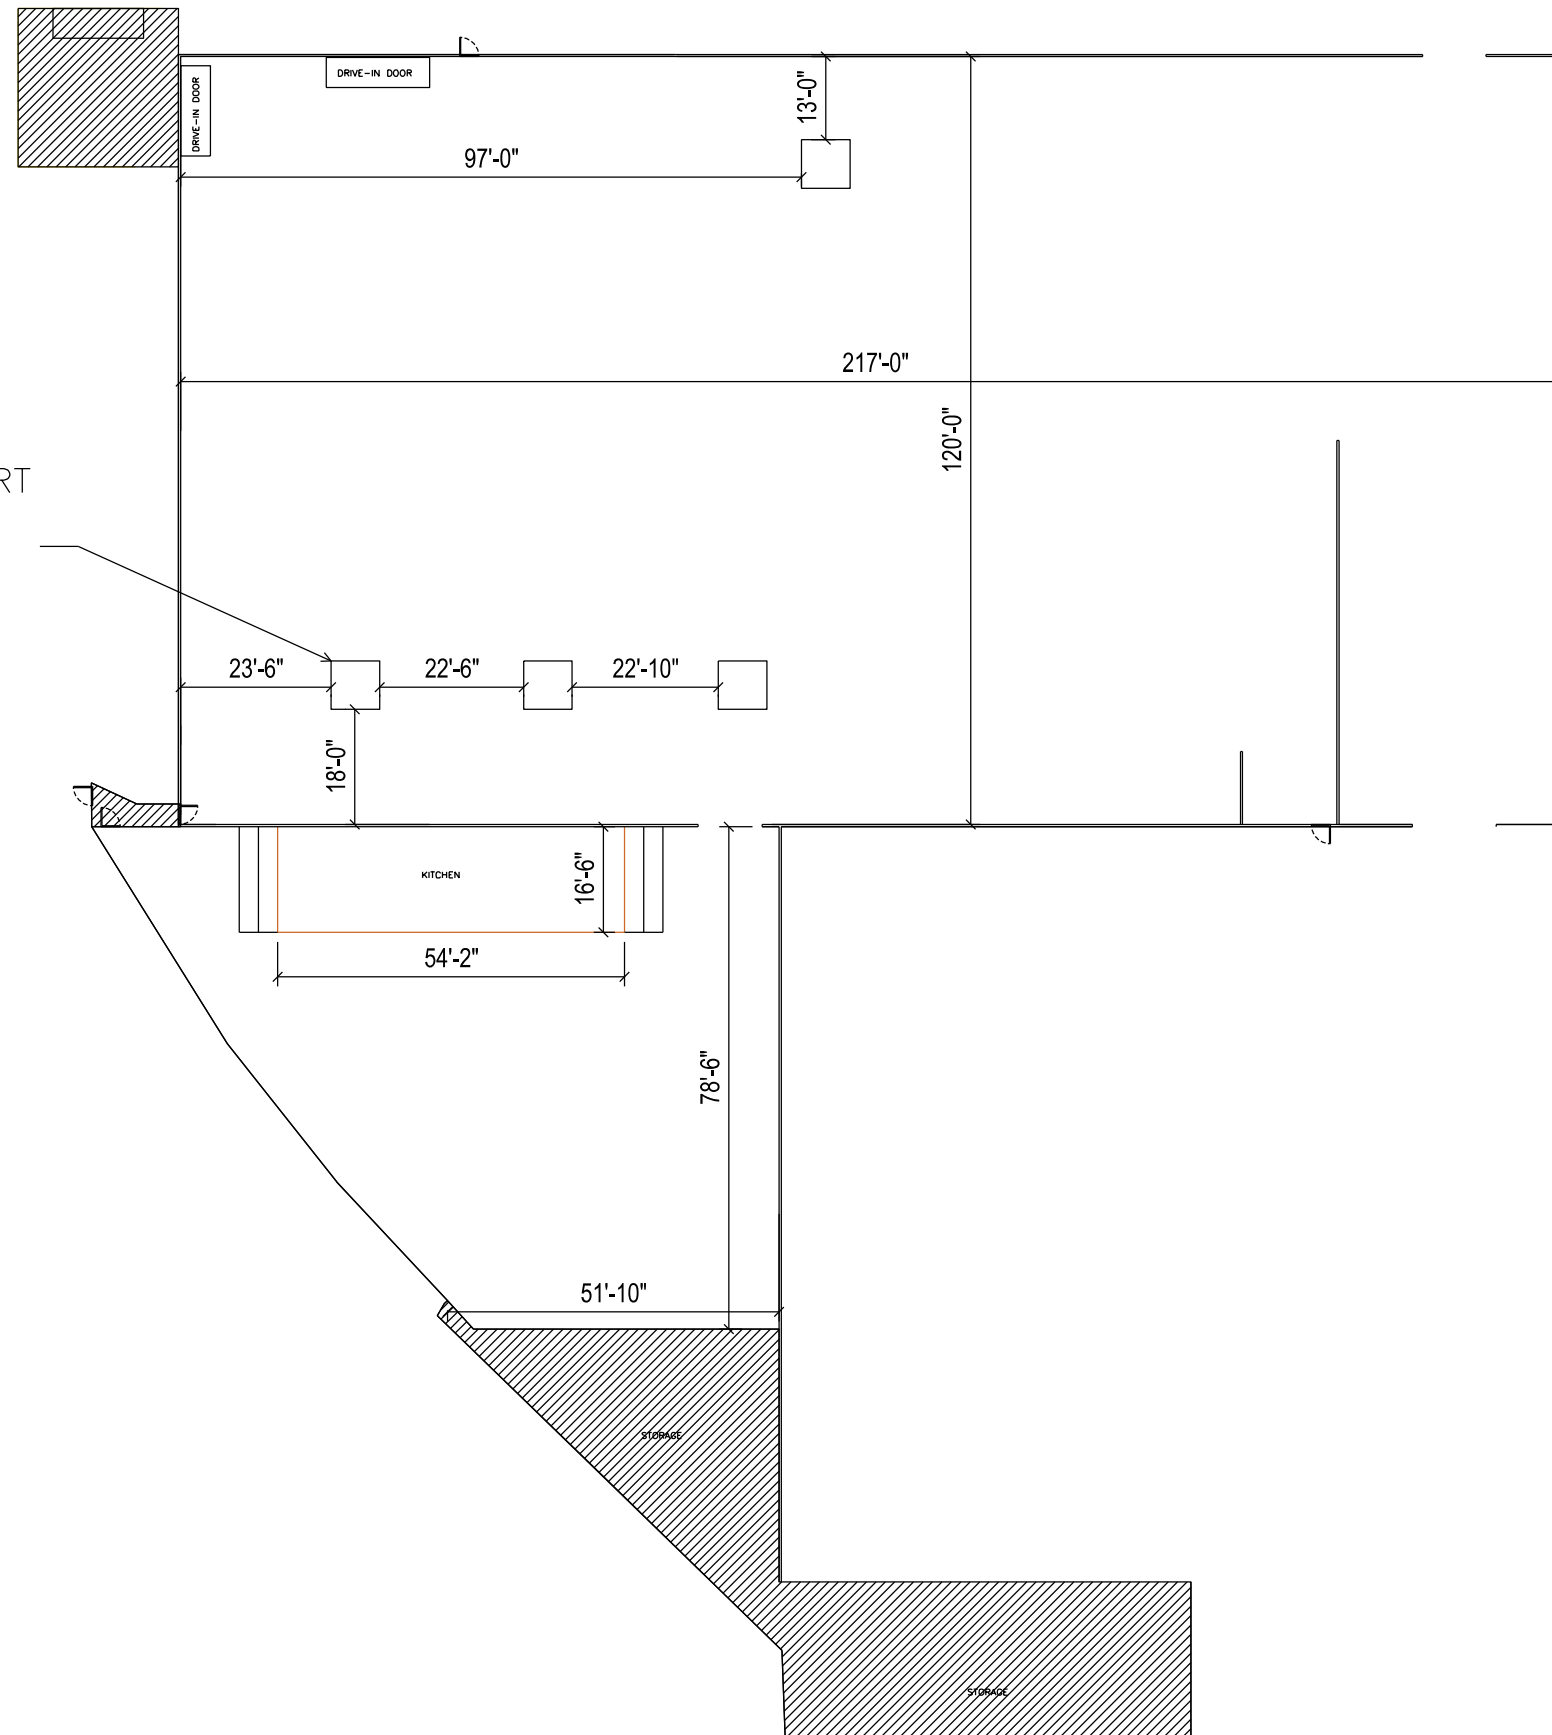

AREA 3 LAYOUT (WAREHOUSE)

SCALE: 1"=30'

REV. B	APRIL 12, 2022	ISSUED FOR APPROVAL
REV. A	APRIL 1, 2022	ISSUED FOR APPROVAL
Revision No.	Revision Date	Revision Description
Customer Project No.:	-	-
Customer P.O.#:	-	-
Scale:	AS NOTED	
Native Sheet Size:	ANSI B	
Issue Date:	04/01/2022	
Drawn By:	NCM	Checked By: NCM
Project Data:		

TUSK DEVELOPMENT
 COMPANY
 520 EAST MAIN STREET
 SUITE 210
 CARNEGIE, PA 15106

210 RIVERVIEW
 BUILDING LAYOUT




61 CARDOX RD. TEL: 412-335-1603
 FINLEYVILLE, PA 15332 www.pittsburgdrafting.com

Drawing Title

AREA 3 LAYOUT

Drawing Number

A-8
 REV. B

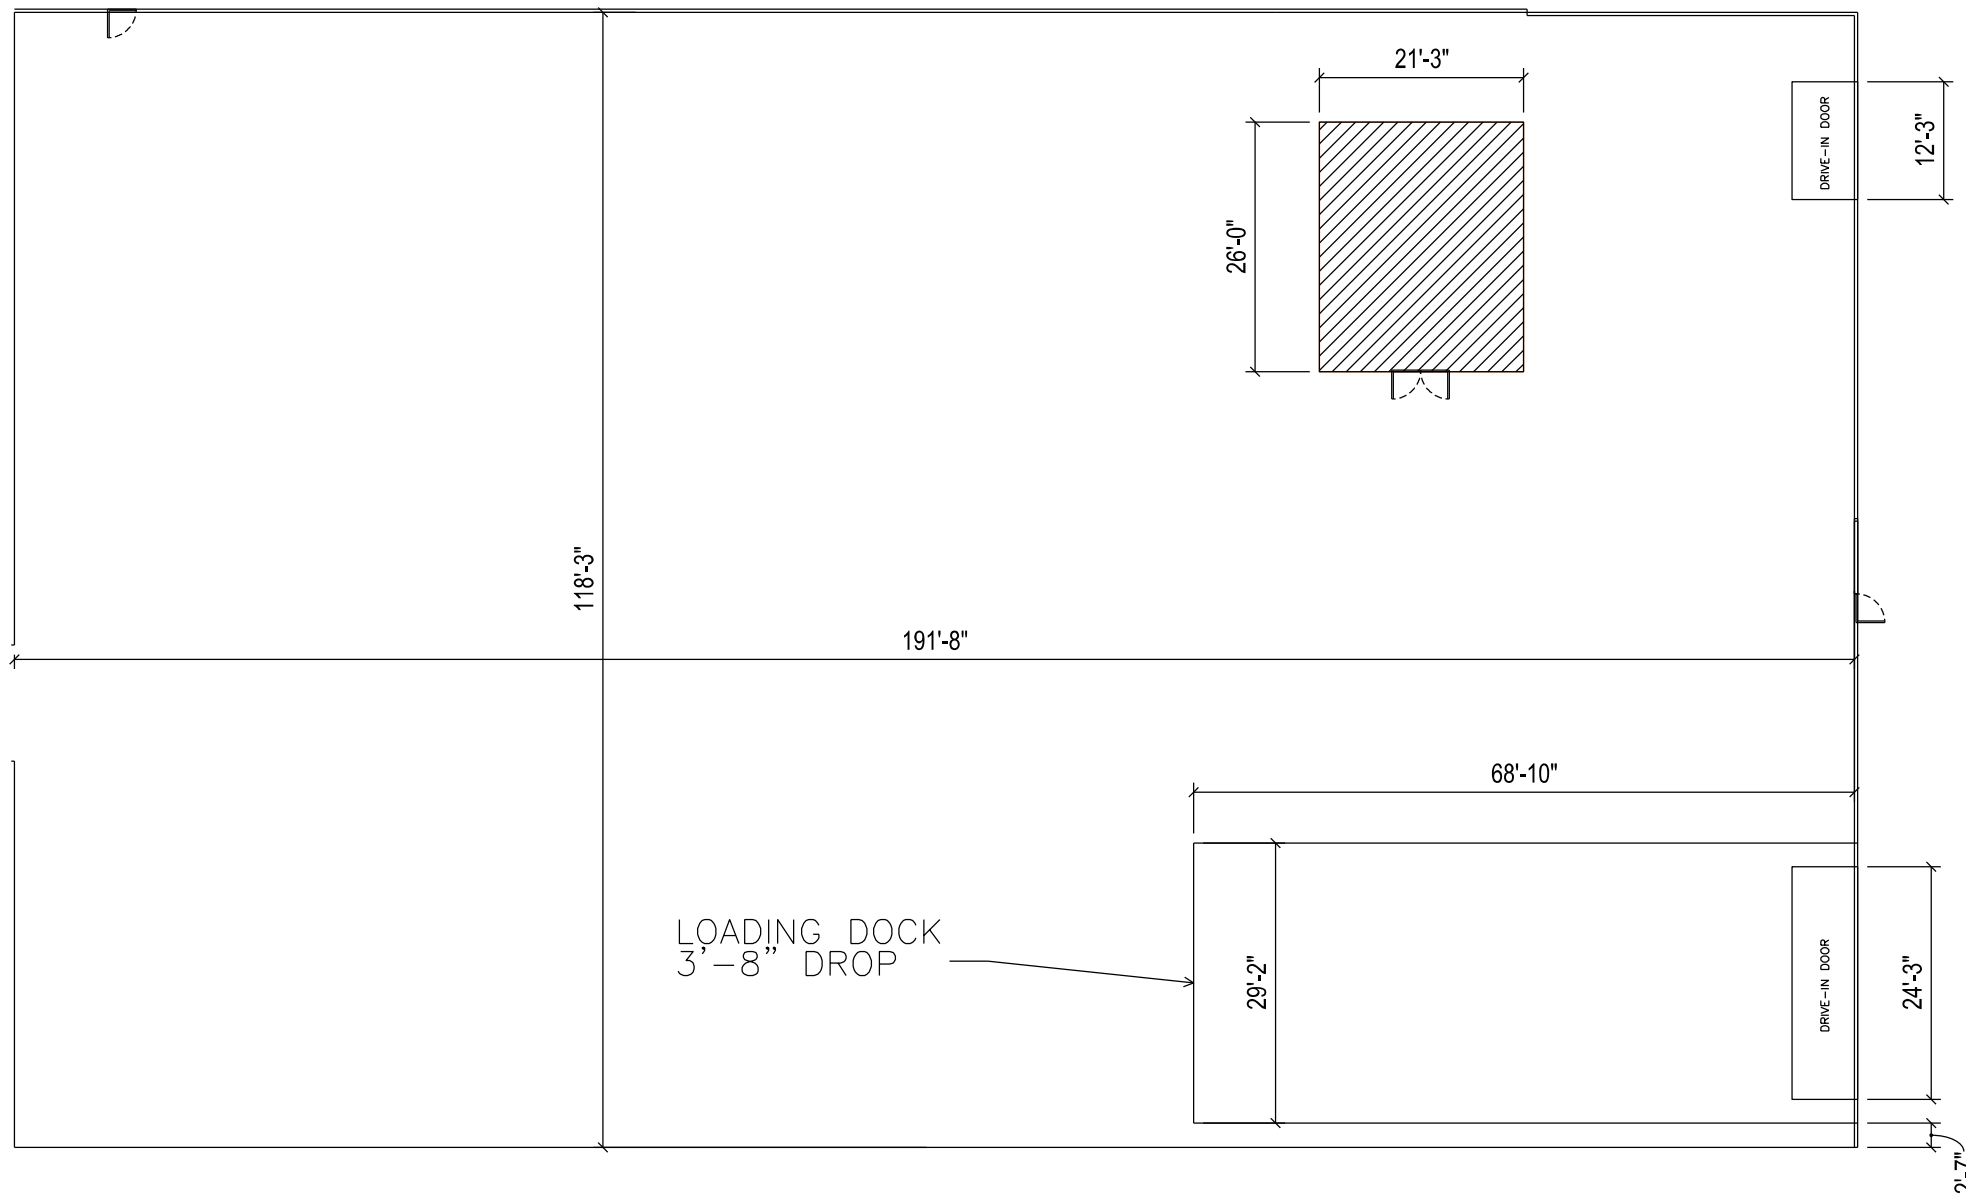

AREA 4 LAYOUT (WAREHOUSE)
SCALE: 1"=20'

REV. B	APRIL 12, 2022	ISSUED FOR APPROVAL
REV. A	APRIL 1, 2022	ISSUED FOR APPROVAL
Revision No.	Revision Date	Revision Description
Customer Project No.:	-	
Customer P.O.#:	-	
Scale:	AS NOTED	
Native Sheet Size:	ANSI B	
Issue Date:	04/01/2022	
Drawn By:	NCM	Checked By: NCM
Project Data:		

TUSK DEVELOPMENT
COMPANY
520 EAST MAIN STREET
SUITE 210
CARNEGIE, PA 15106

210 RIVERVIEW
BUILDING LAYOUT




61 CARDOX RD. TEL: 412-335-1603
FINLEYVILLE, PA 15332 www.pittsburgdrafting.com

Drawing Title

AREA 4 LAYOUT

Drawing Number

A-9
REV. B

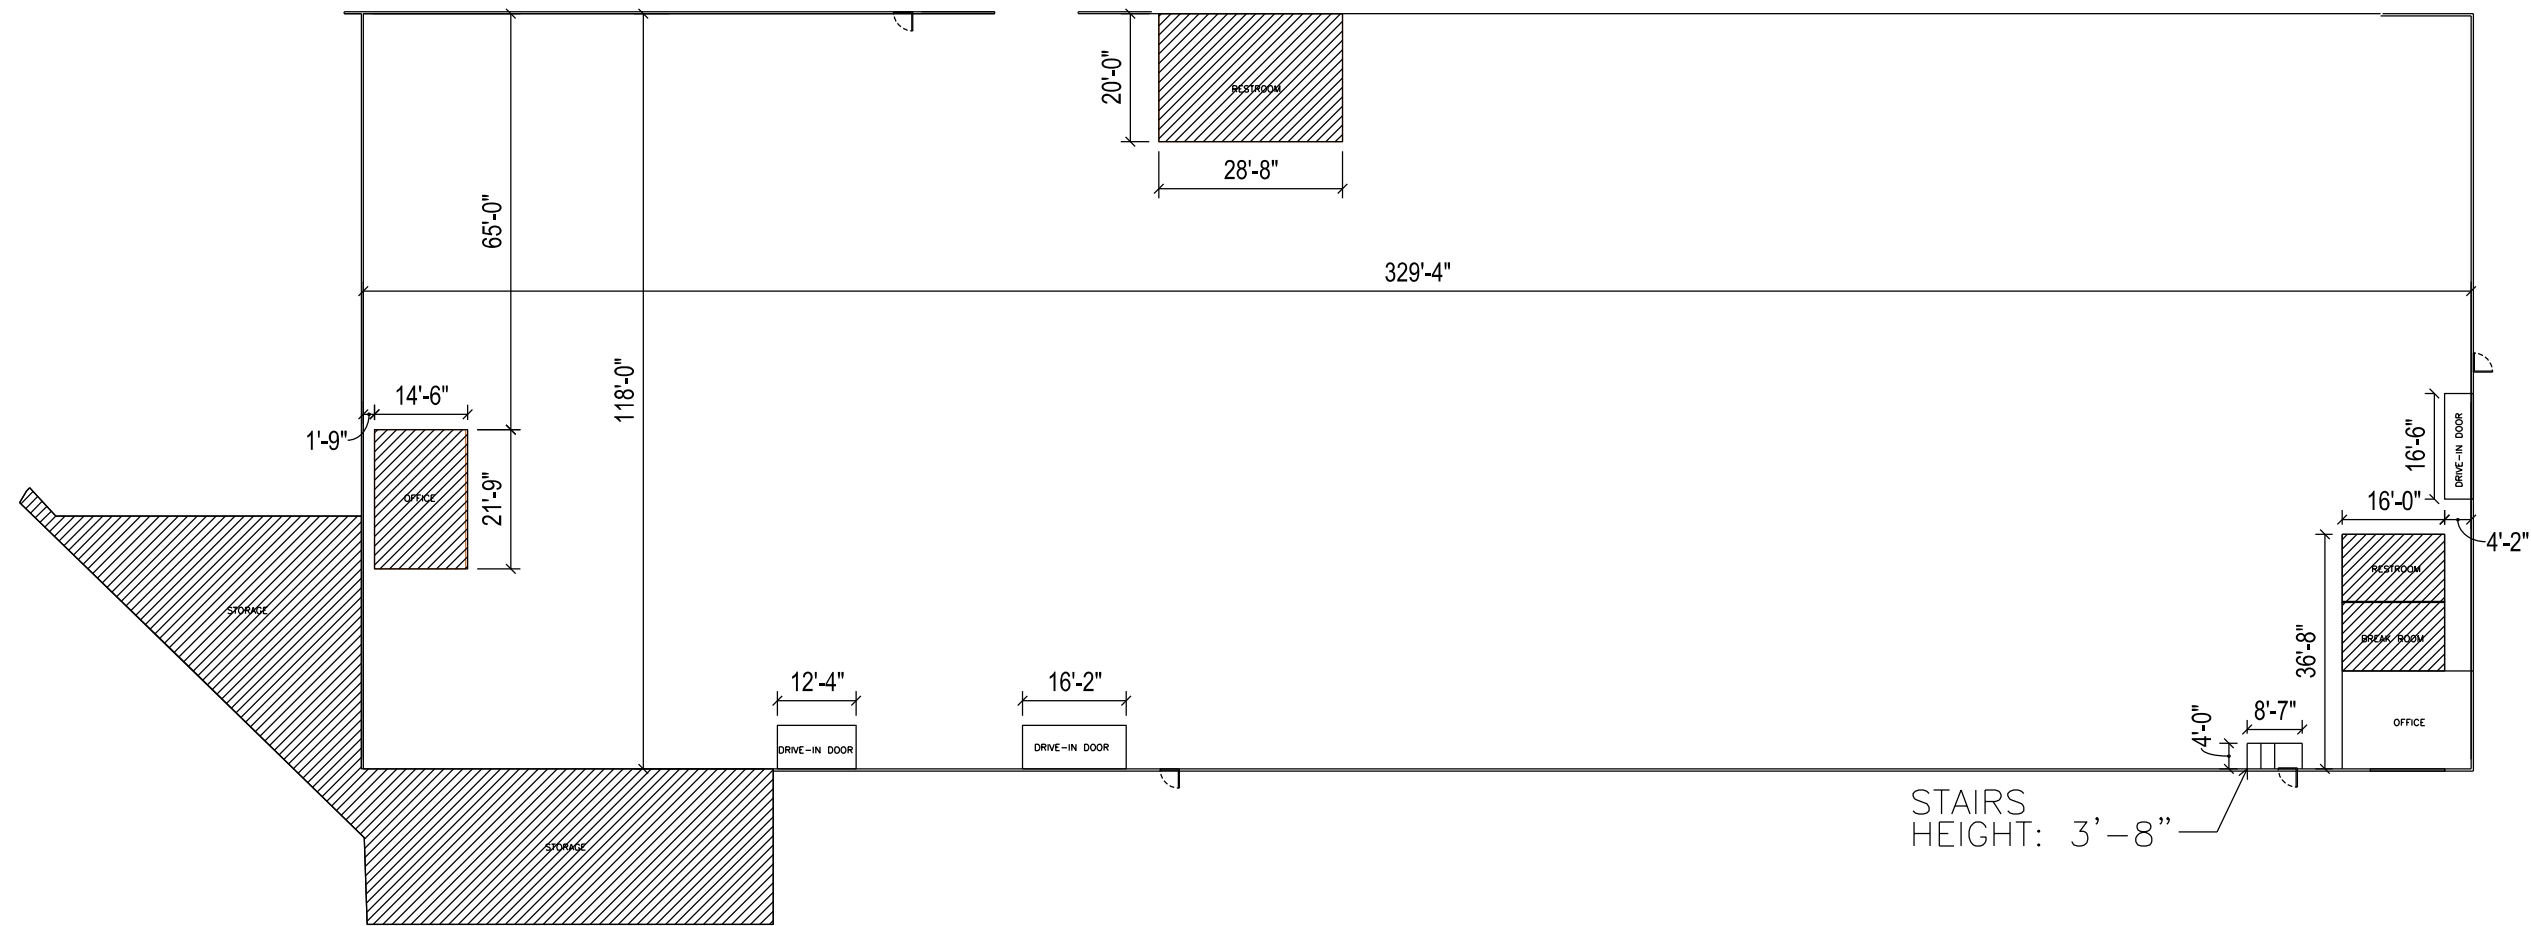

AREA 5 LAYOUT (WAREHOUSE)

SCALE: 1"=30'

REV. B	APRIL 12, 2022	ISSUED FOR APPROVAL
REV. A	APRIL 1, 2022	ISSUED FOR APPROVAL
Revision No.	Revision Date	Revision Description
Customer Project No.:	-	
Customer P.O.#:	-	
Scale:	AS NOTED	
Native Sheet Size:	ANSI B	
Issue Date:	04/01/2022	
Drawn By:	NCM	Checked By: NCM
Project Data:		

TUSK DEVELOPMENT
COMPANY
520 EAST MAIN STREET
SUITE 210
CARNEGIE, PA 15106

210 RIVERVIEW
BUILDING LAYOUT



61 CARDOX RD. TEL: 412-335-1603
FINLEYVILLE, PA 15332 www.pittsburgdrafting.com

Drawing Title

AREA 5 LAYOUT

Drawing Number

A-10
REV. B