
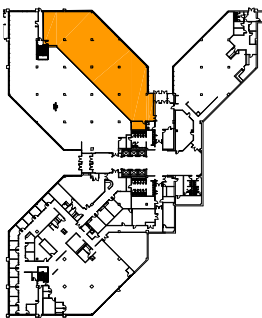



STACKING PLAN

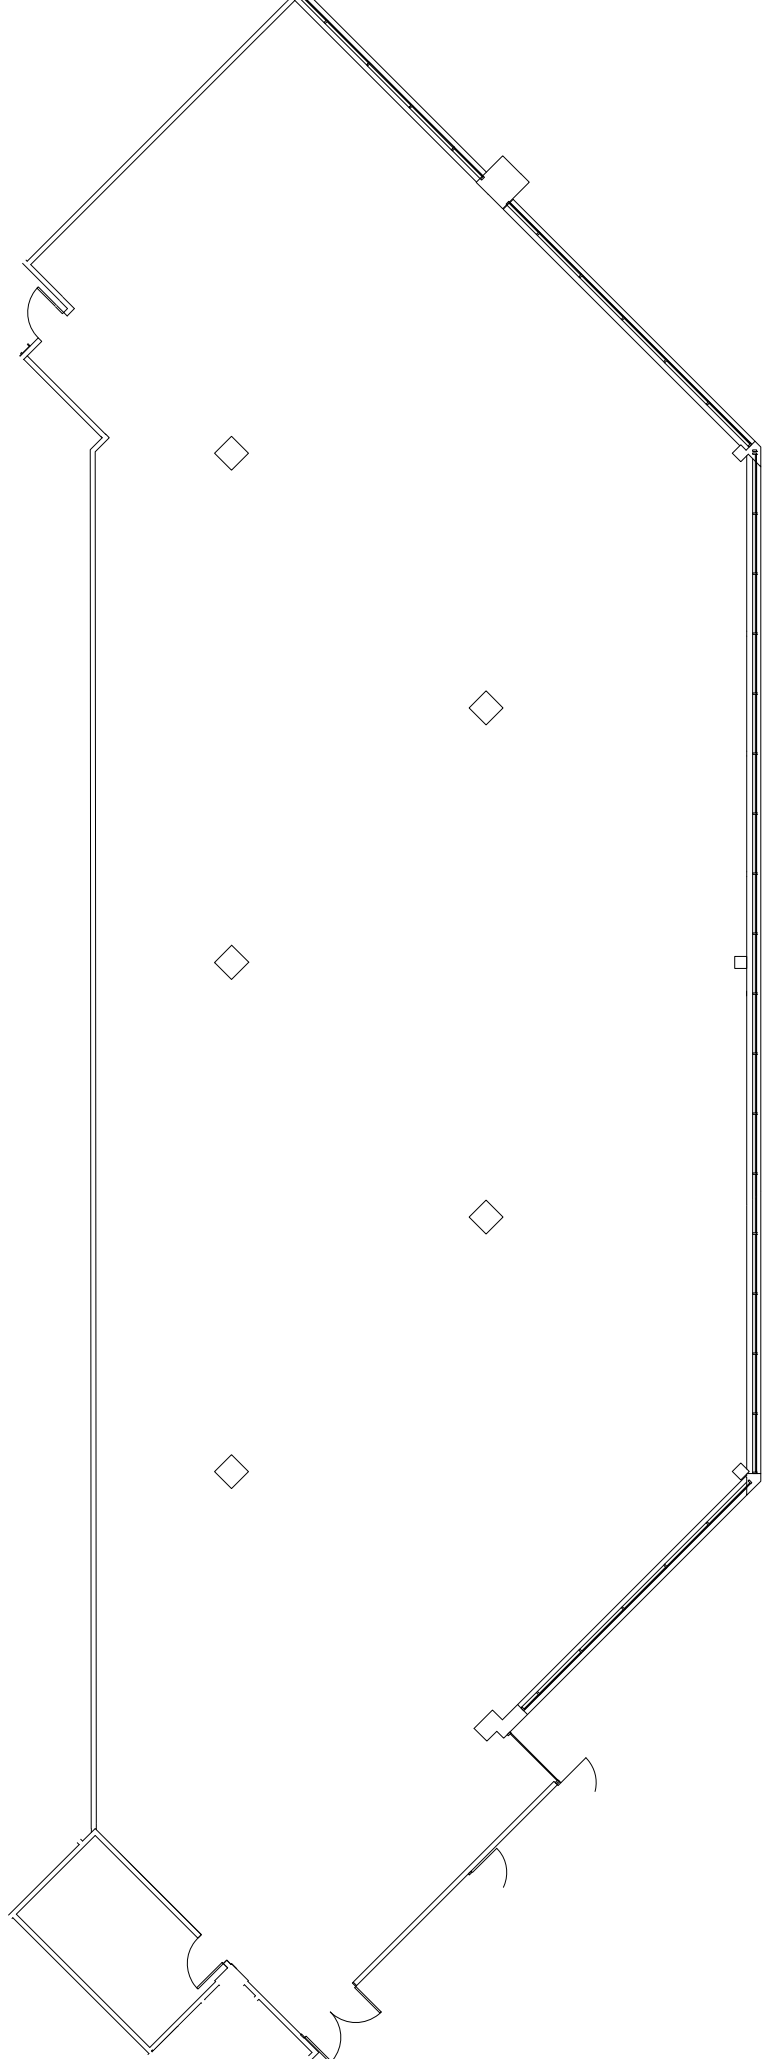

KEY PLAN

| | | | | | | |
|-----------------------------------------|--|------------------|--|---|--|---|
| 500 Enterprise Drive | | Suite 102 | | 12/7/2022 | |  KS Partners <small>owned & managed</small> |
| LEGEND | | 9,053 RSF | | Scale: 1/16" = 1'-0" Revision Date: | | |
| <input type="checkbox"/> Existing Walls | | | | WI Wright Interiors <small>Interior Design & Space Planning</small> bree@wrightinteriors.net | | Drawing Name: 500 Enterprise Dr. 1st fl 12-7-2022 |
| | | | | 130 New Boston Street, Suite 303 Woburn, MA 01801 (978) 560-0560 | | |