



# 151

## E. EVELYN AVENUE

Mountain View | California

**Greg Pickett**  
Vice Chairman  
+1 650 320 0226  
greg.pickett@cushwake.com  
LIC #01846327

**Eric Sorensen**  
Senior Director  
+1 650 320 0234  
eric.c.sorensen@cushwake.com  
LIC #01709528

525 University Avenue, Suite 2201  
Palo Alto, CA 94301  
ph: +1 650 852 1200  
fx: +1 650 618 8560  
cushmanwakefield.com

# PROPERTY HIGHLIGHTS

- ±9,423 SF (divisible to ±2,644, ±2,513, ±1,711, ±1,687 and ±868 SF)
- Rare Warehouse spaces available in Mountain View
- Recently renovated with new bathrooms, paint and concrete floors
- ±1 mile to Castro Street and Caltrain Station
- Easy access to Highways 101, 85, 237 and Central Expressway
- Abundant Parking




# 151

**E. EVELYN AVENUE**  
Mountain View | California

## FLOOR PLANS

±9,423 SF (divisible to ±2,644, ±2,513, ±1,711, ±1,687 and ±868 SF)

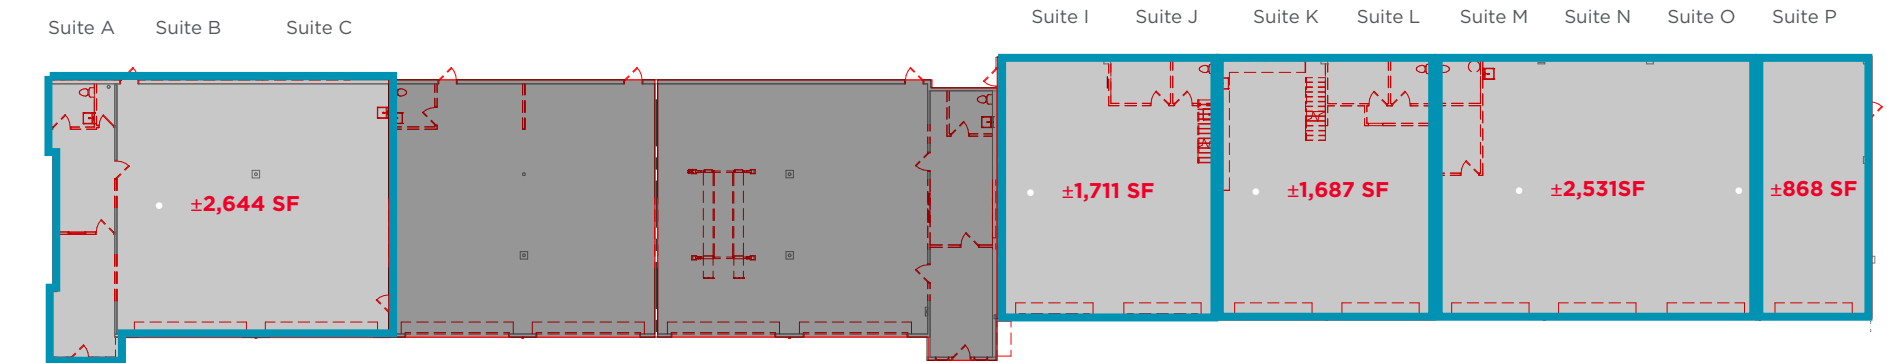

 AVAILABLE

 NOT AVAILABLE

Floor plan not to scale

**Greg Pickett**  
Vice Chairman  
+1 650 320 0226  
greg.pickett@cushwake.com  
LIC #01846327

**Eric Sorensen**  
Senior Director  
+1 650 320 0234  
eric.c.sorensen@cushwake.com  
LIC #01709528

525 University Avenue, Suite 220 | Palo Alto, CA 94301  
ph: +1 650 852 1200 | fx: +1 650 618 8560  
cushmanwakefield.com

# BUILDING IMAGES



# BUILDING IMAGES



**Contact Info**

**Greg Pickett**

Vice Chairman  
+1 650 320 0226  
greg.pickett@cushwake.com  
LIC #01846327

**Eric Sorensen**

Senior Director  
+1 650 320 0234  
eric.c.sorensen@cushwake.com  
LIC #01709528

525 University Avenue, Suite 220|  
Palo Alto, CA 94301  
ph: +1 650 852 1200  
fx: +1 650 618 8560  
cushmanwakefield.com