




for
Infrastructure

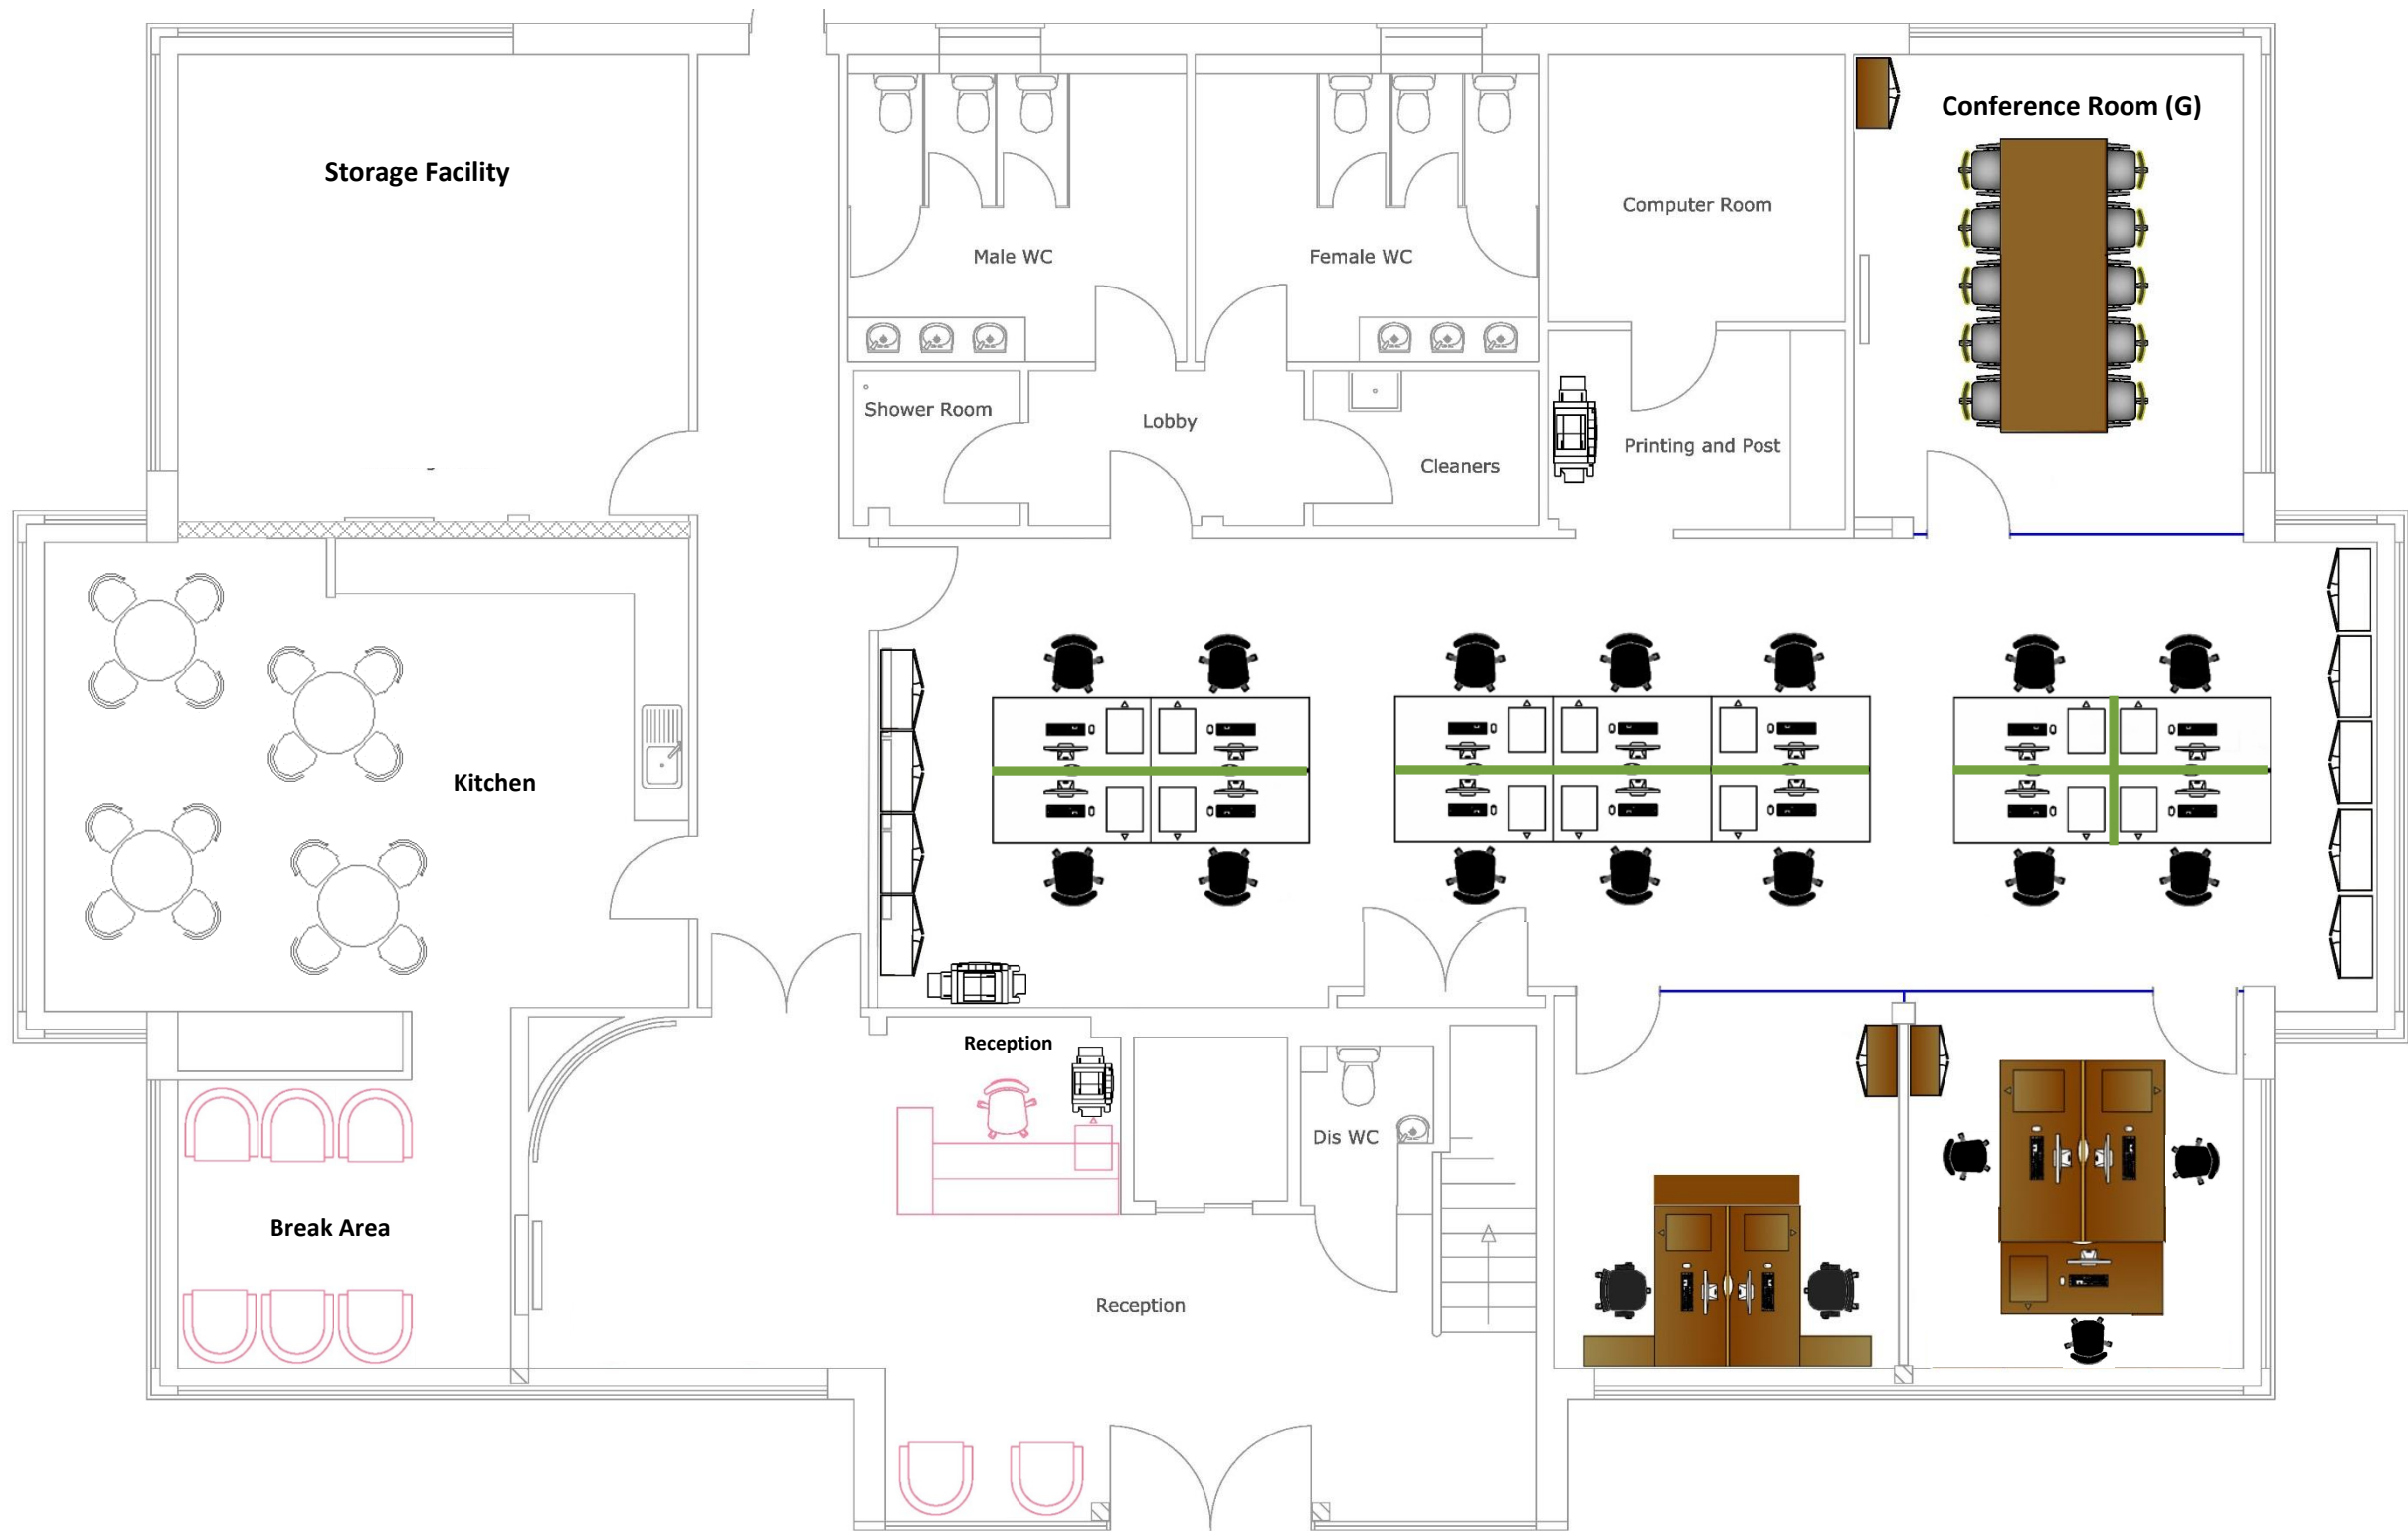


LNG for
Infrastructure

Building :	Merlin House
Title :	Seating Plan
Floor :	Ground Floor
Date :	02.12.24
DWG No :	N/A
Author :	PJH




for
Infrastructure

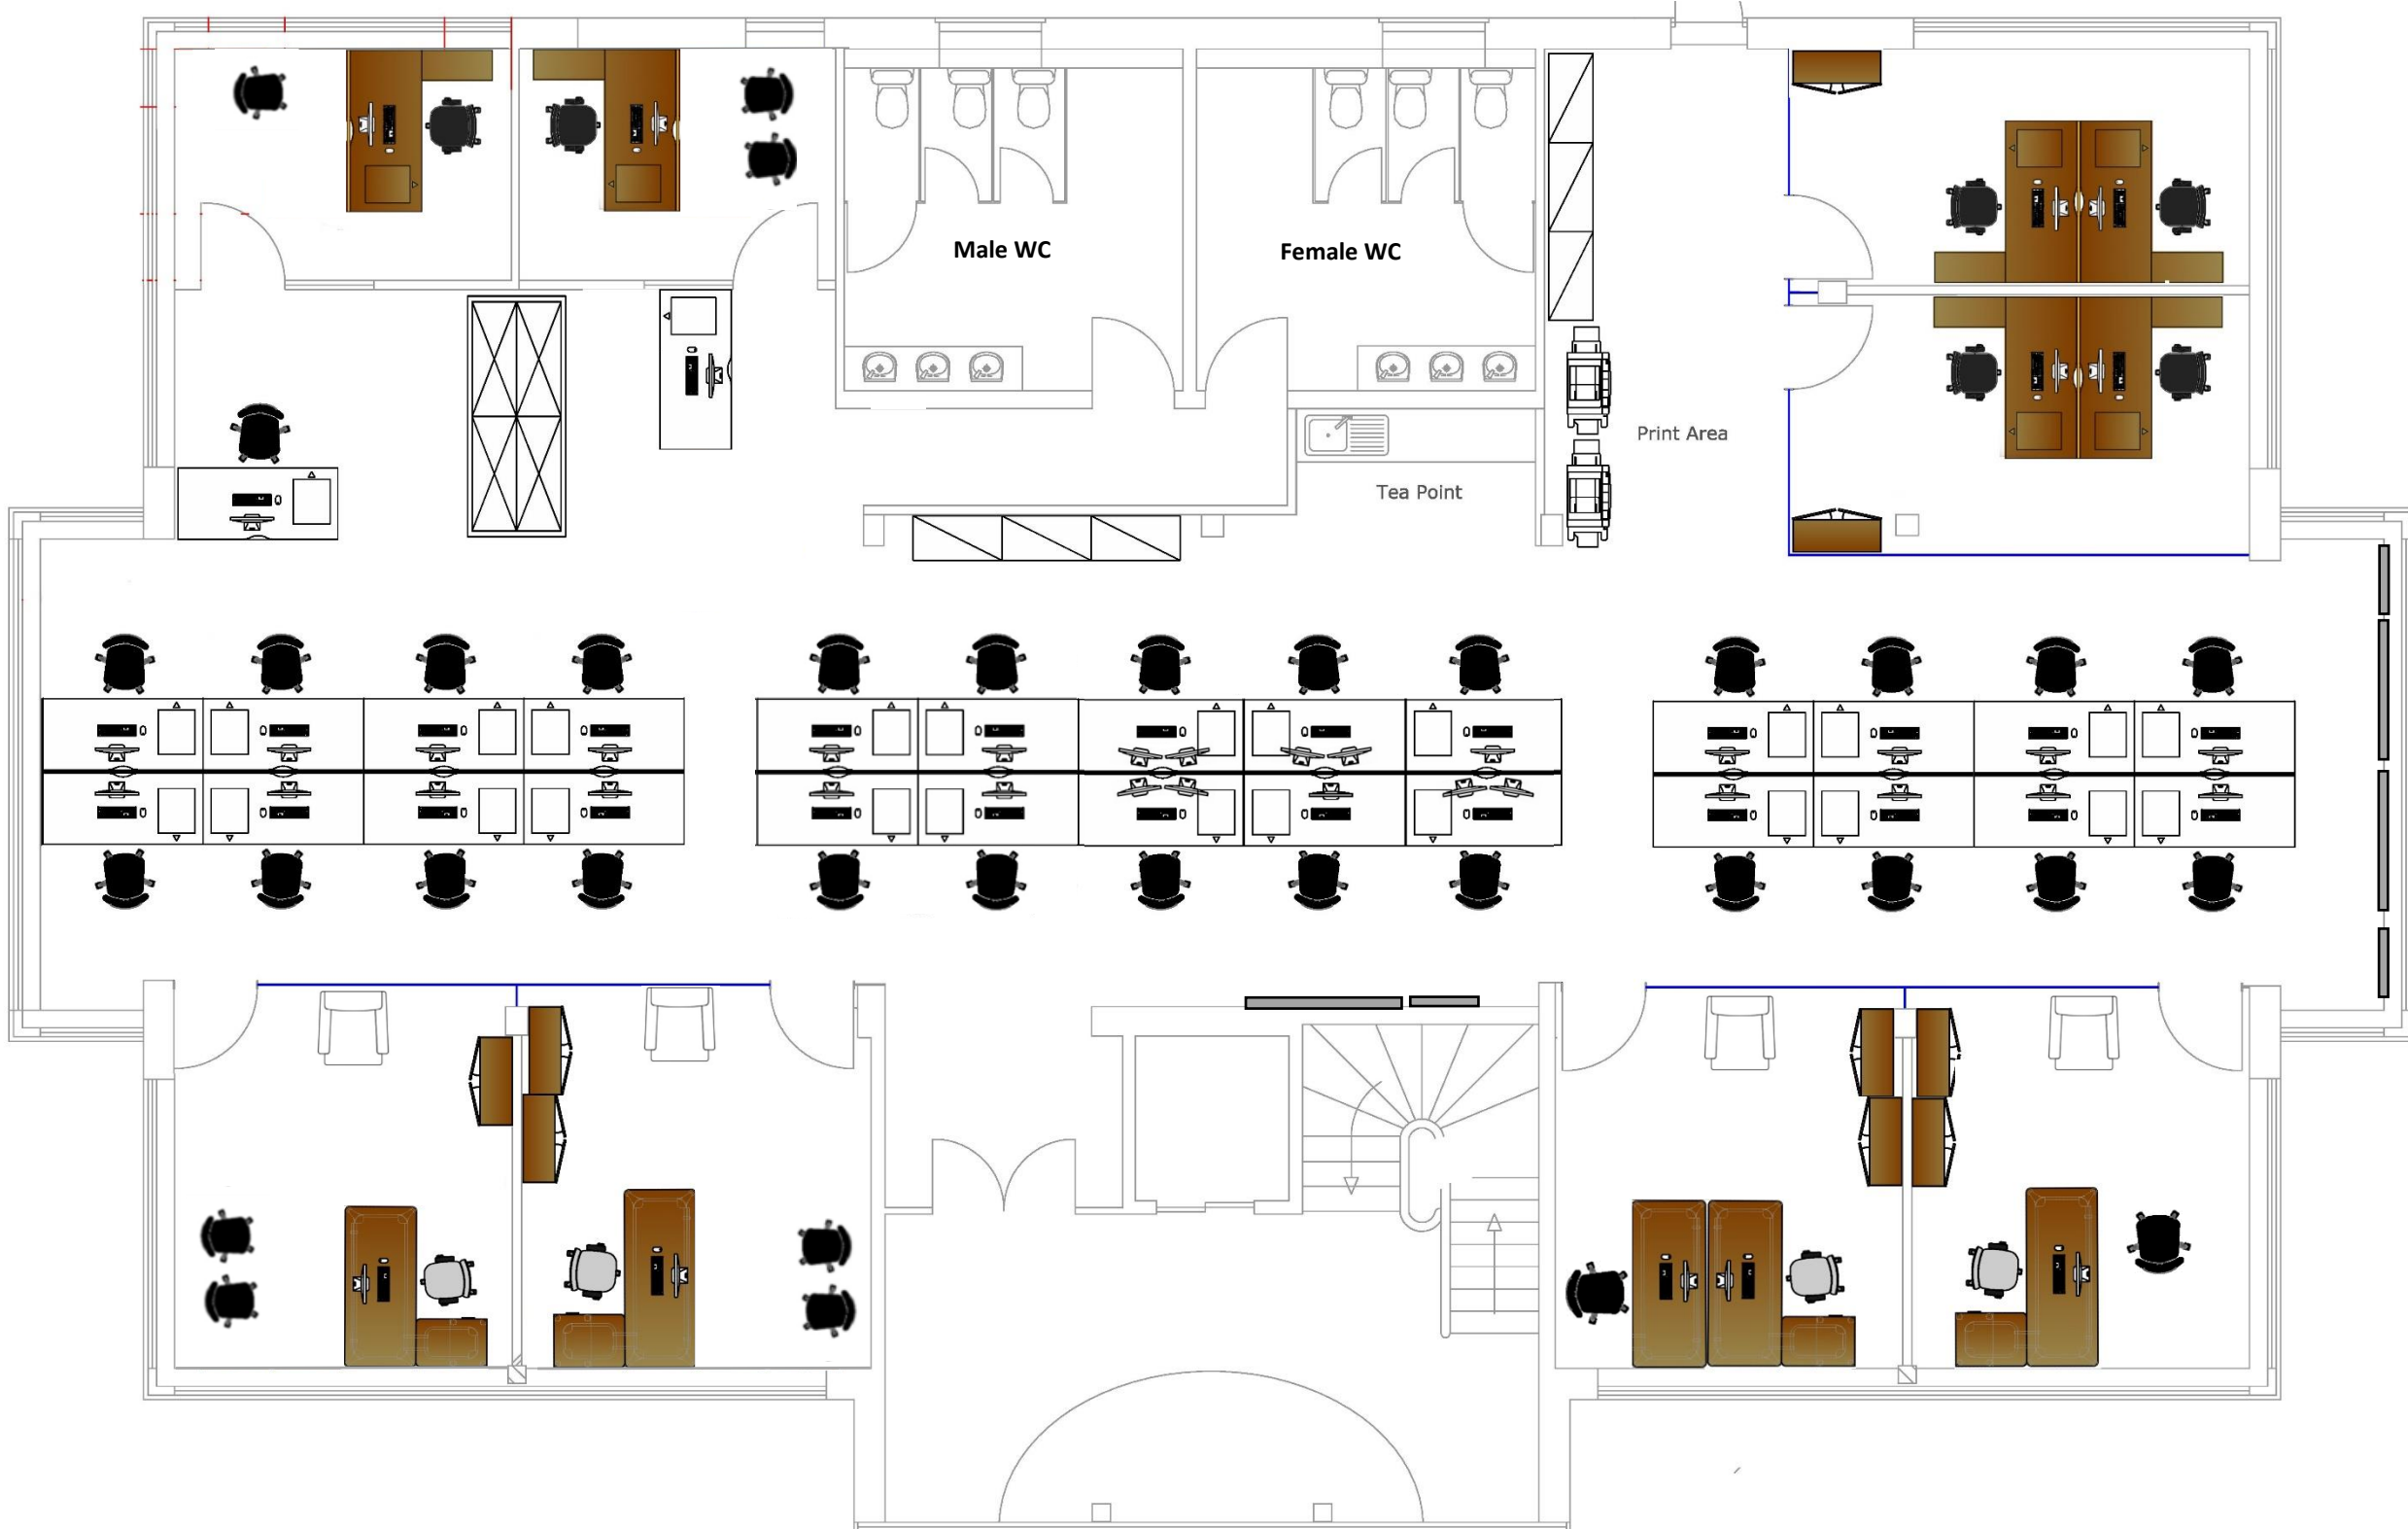

UNG for
Infrastructure

Building :	Merlin House
Title :	Seating Plan
Floor :	Floor 2
Date :	02.12.2024
DWG No :	N/A
Author :	PJH

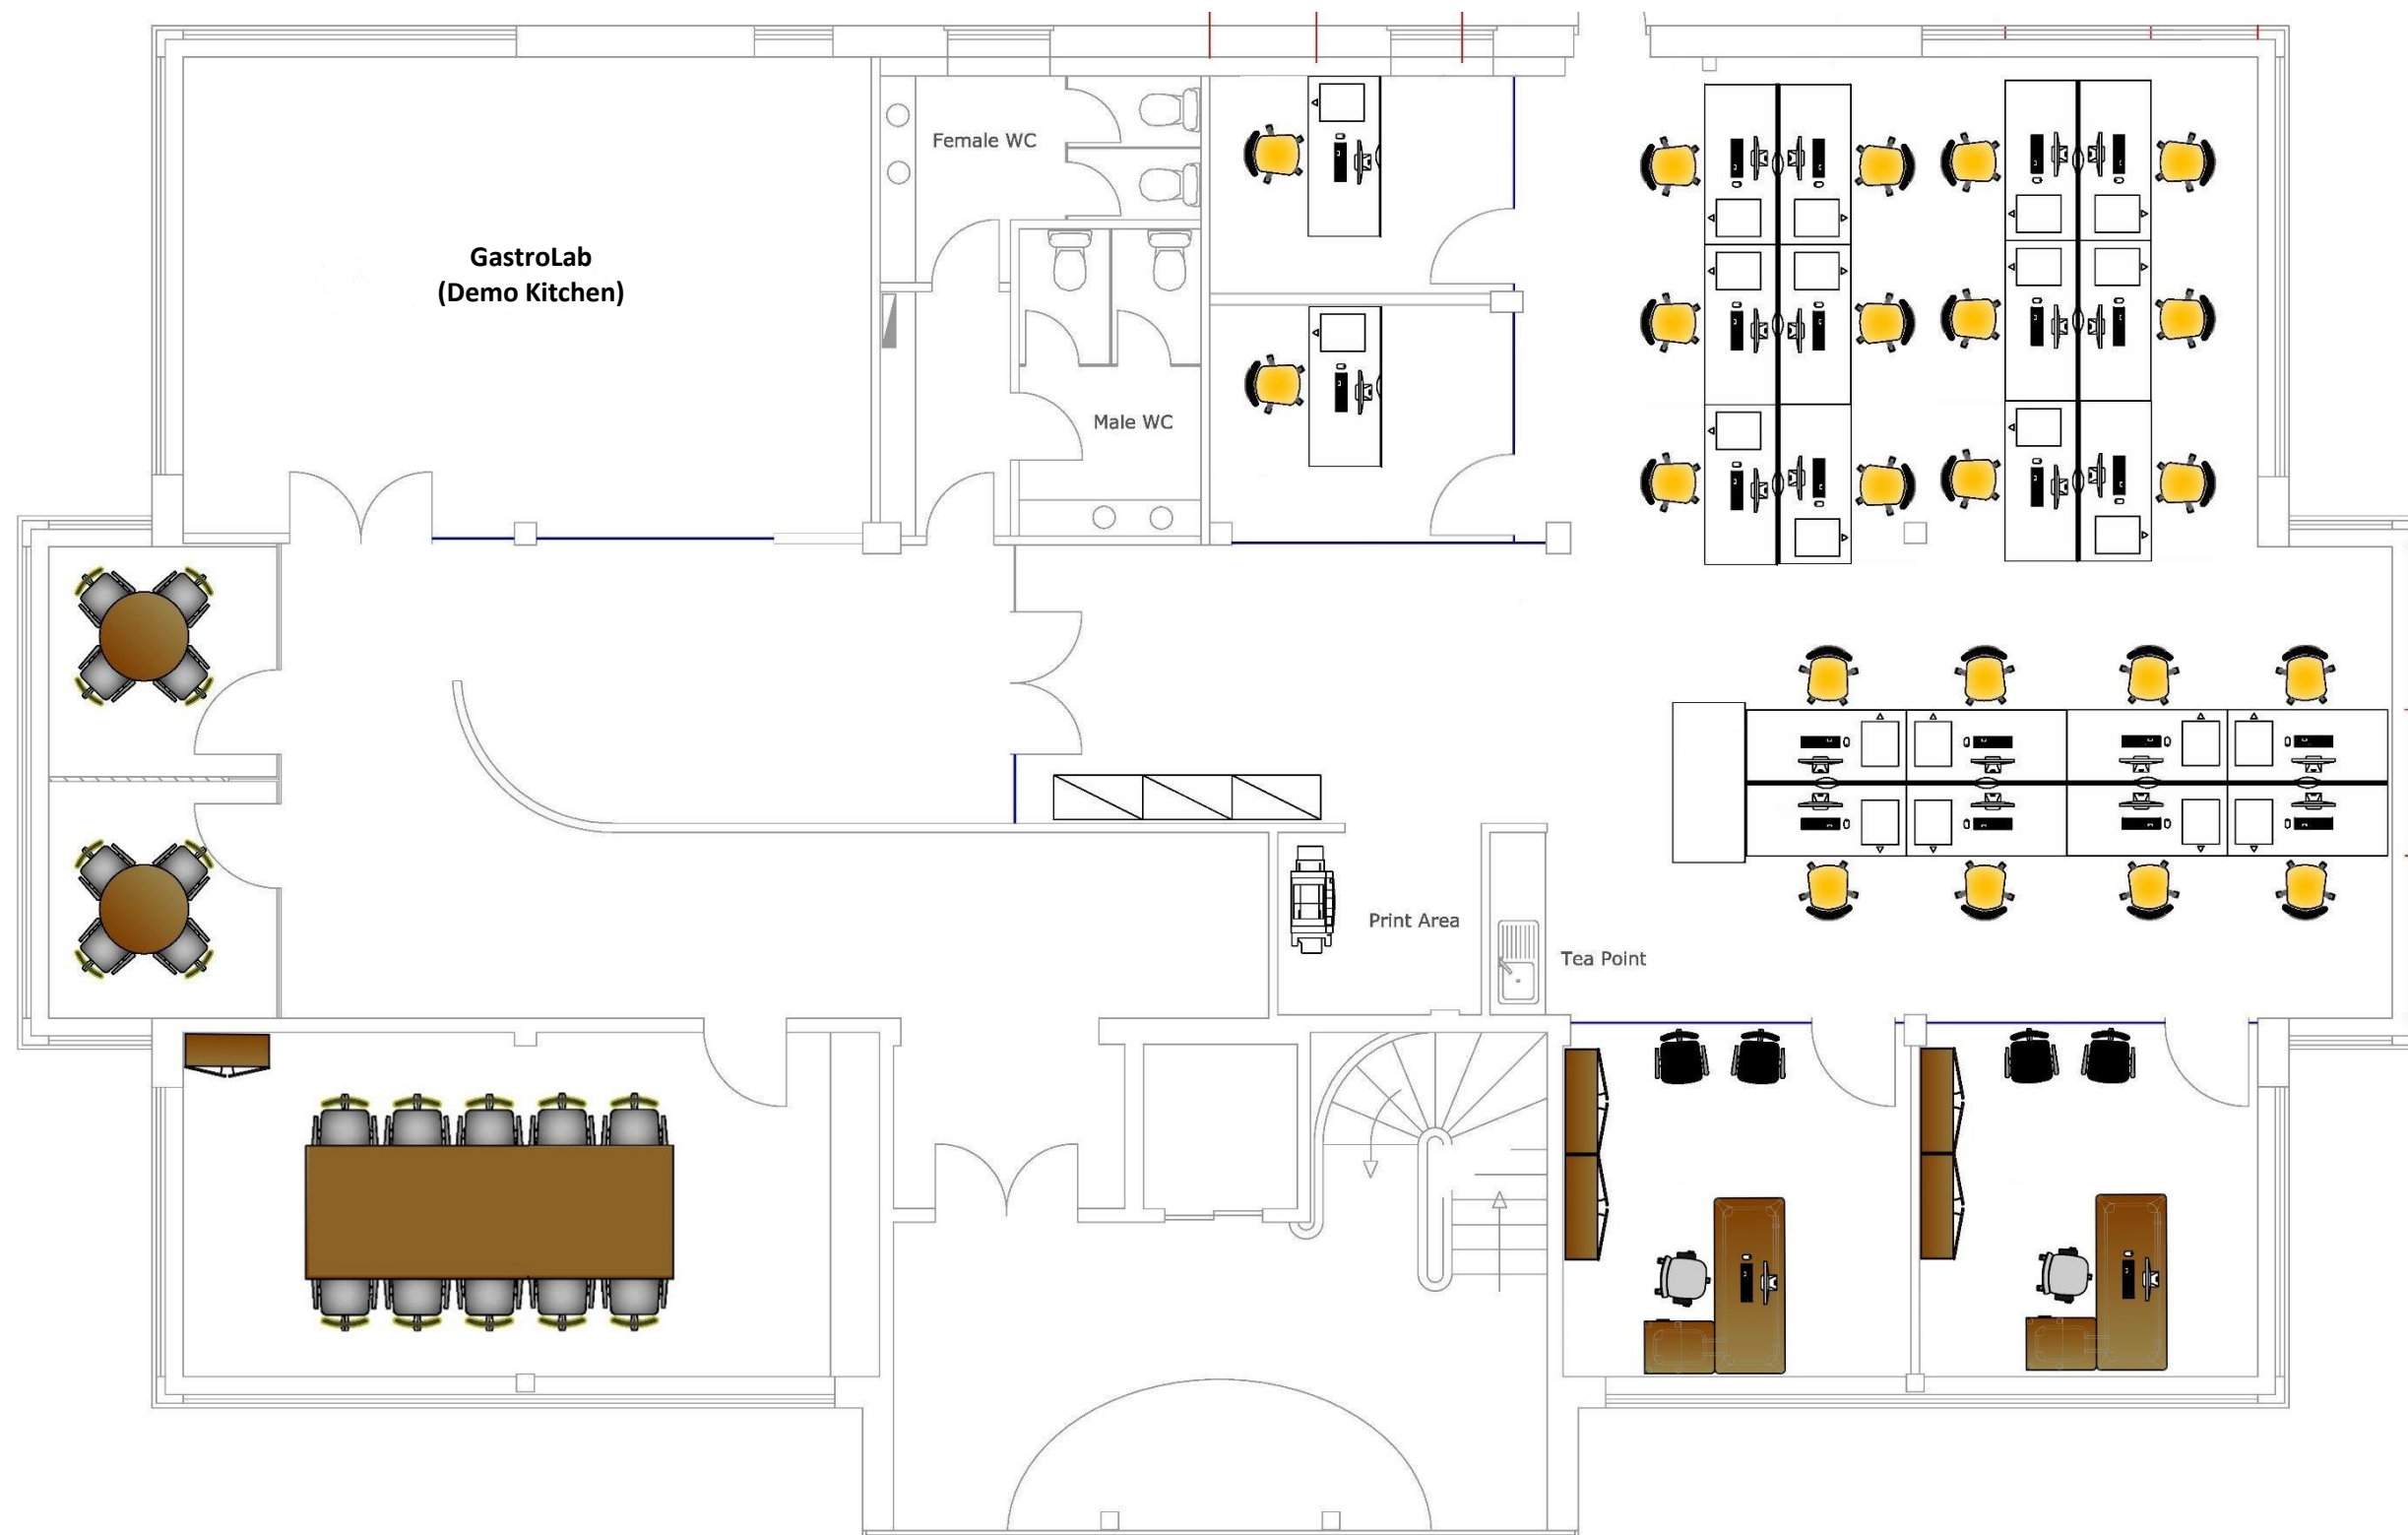

Building :	Merlin House
Title :	Seating Plan
Floor :	First Floor
Date :	02.12.24
DWG No :	N/A
Author :	ICT Team