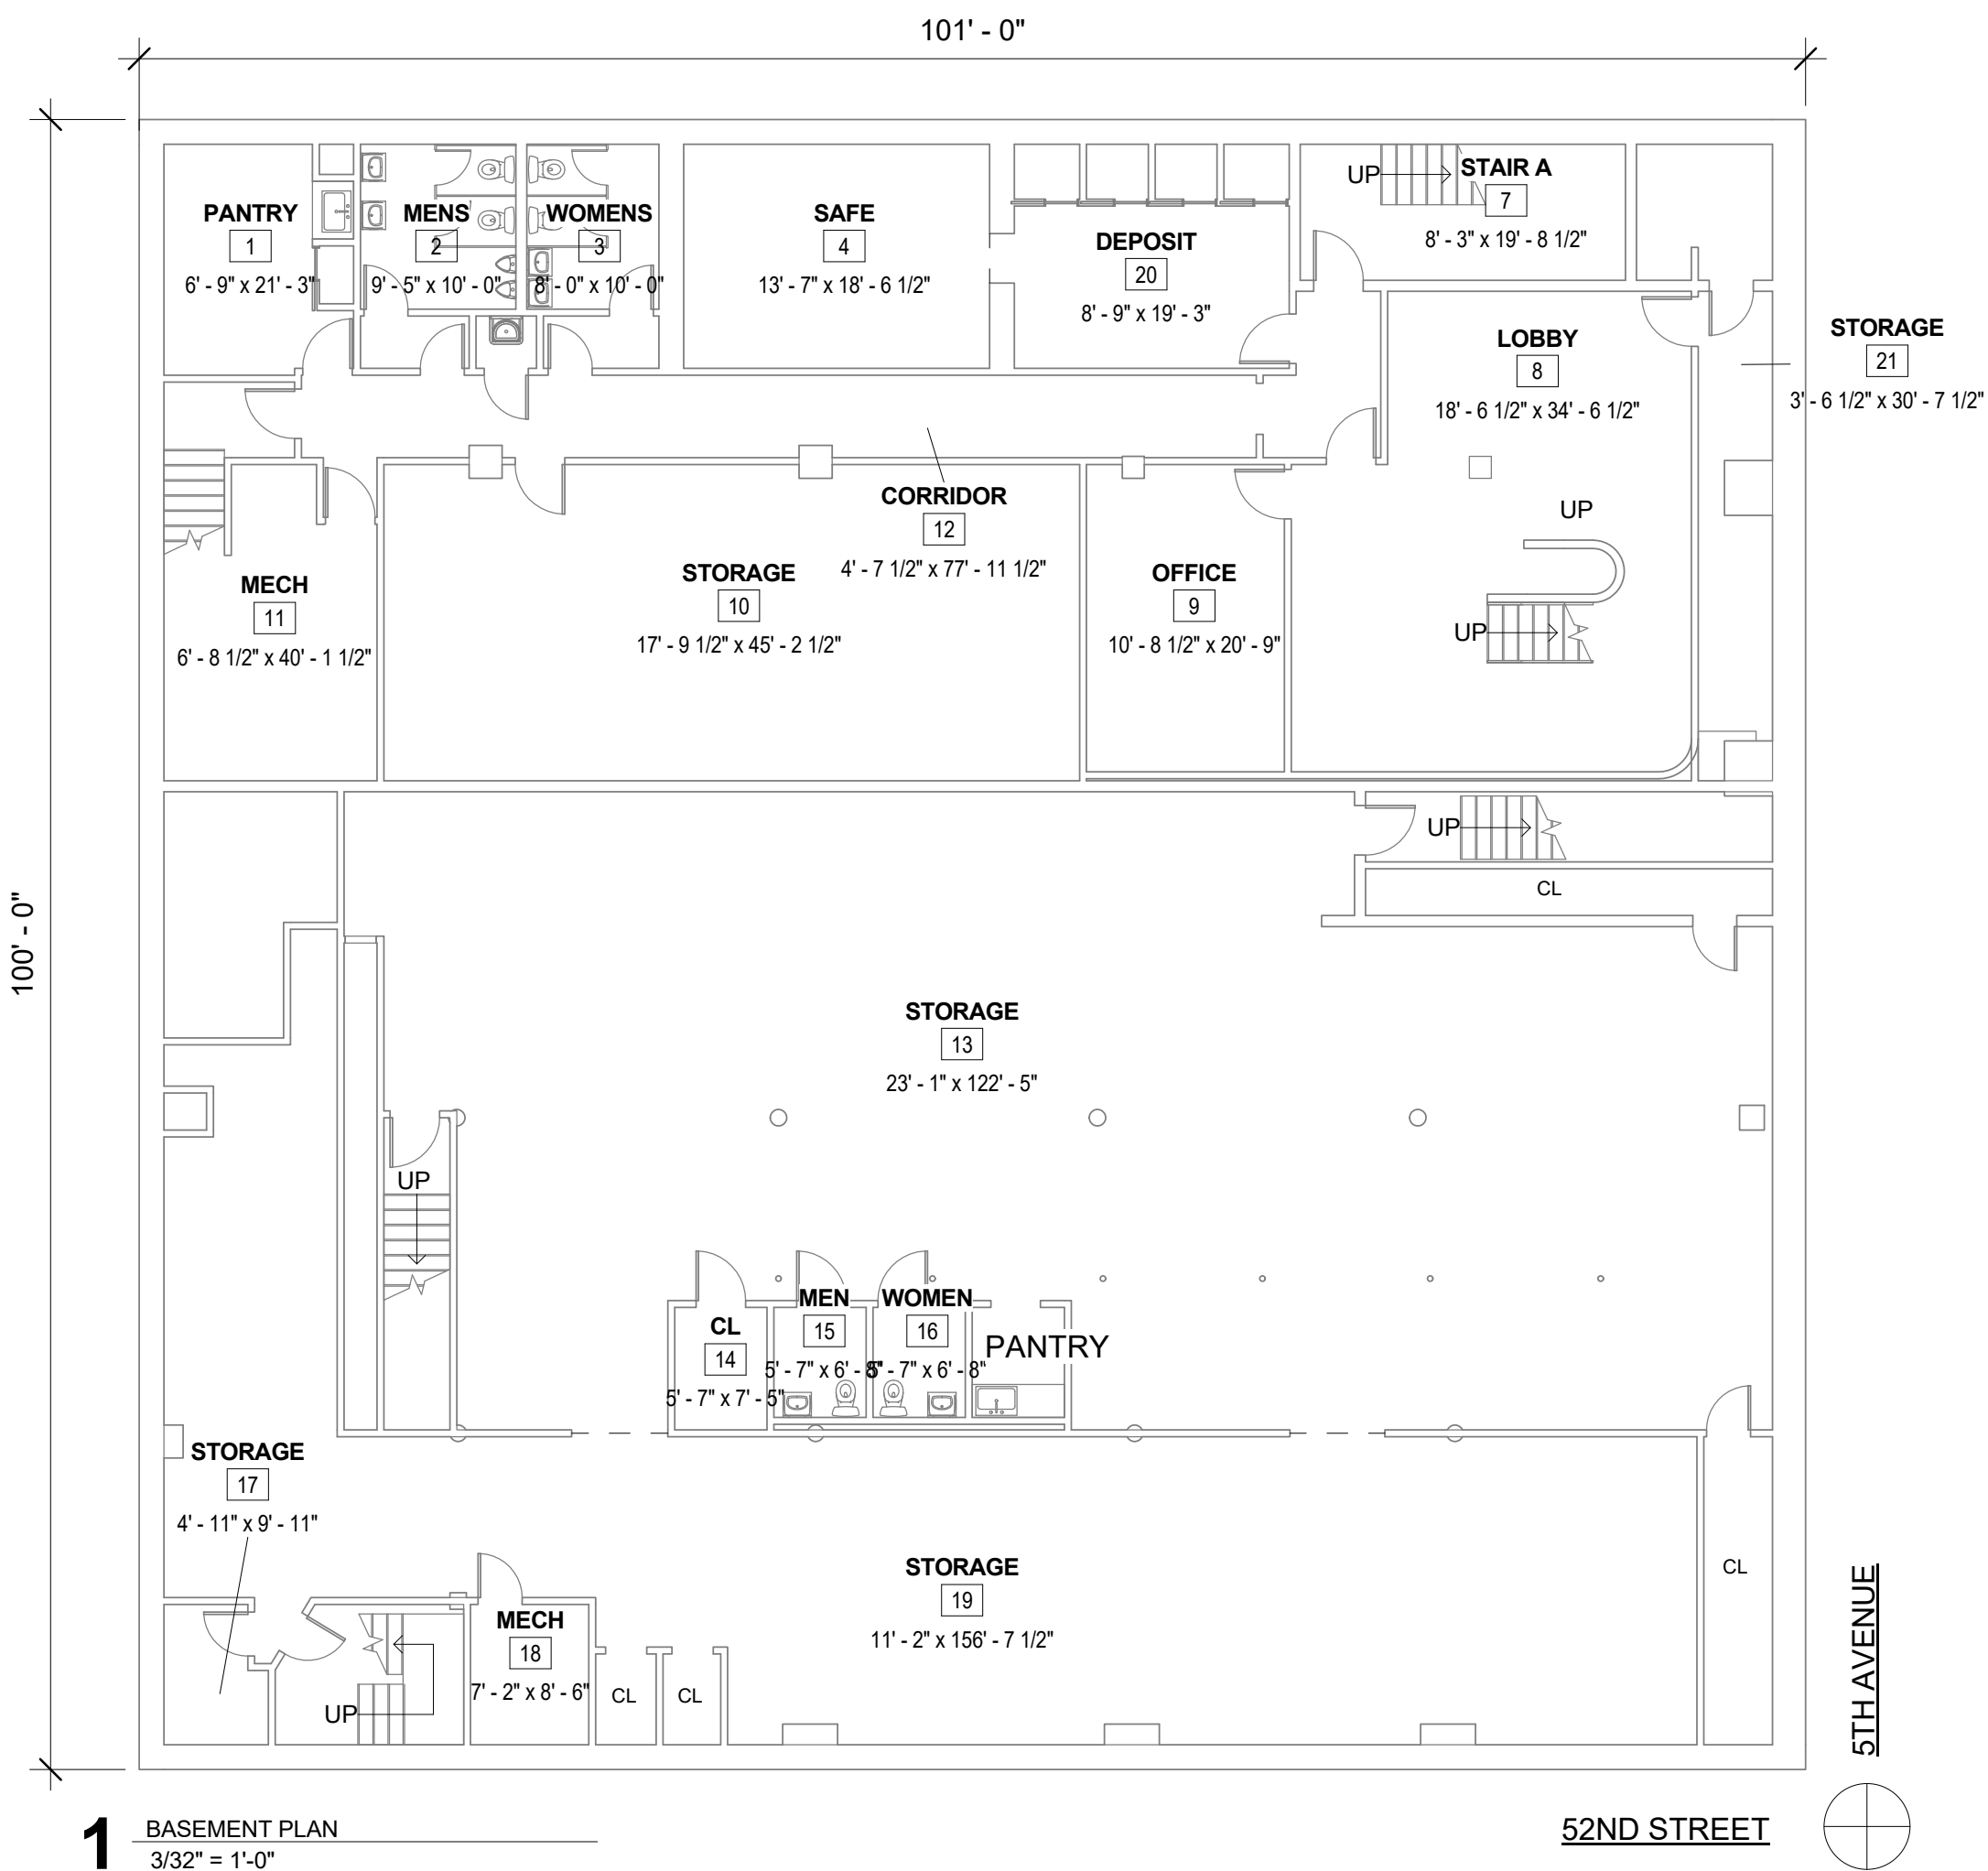


RESITUATED 55 WASHINGTON ST. SUITE 327 DUMBO, NEW YORK 11201 P : 212-796-7995 WWW.RESITUATED.COM
PROJECT: 5226 5TH AVENUE BROOKLYN NY 11220
DWG TITLE: BASEMENT PLAN
DATE: 02/09/20
DWG. No: 01