

±22,814 SF AVAILABLE FOR LEASE

231 Teller Street
Corona, CA 92879

- ±22,814 SF Warehouse / Showroom
- ±5,400 SF Office Area
- Divisible (Units 101 & 102)
- 20' Minimum Clearance
- 4 Ground Level Doors
- ±50 Auto Parking Spaces
- Fenced Parking Area
- 1,200 A 277/480 V Power
- Sprinklered
- Immediate Access to 15 & 91 Freeways



Voit
REAL ESTATE SERVICES

John Viscounty

Senior Vice President, Partner | Lic # 02028915

909.545.8002 | jviscounty@voitco.com

Taylor Snyder, MBA

Senior Vice President | Lic # 02092420


949.533.1321 | taylor@tidemarkrealestate.com

TIDEMARK
Real Estate Services

SITE PLAN DIVISIBLE

±22,814 SF Available For Lease
231 Teller Street, Corona, CA

* Not to Scale / Not Exact

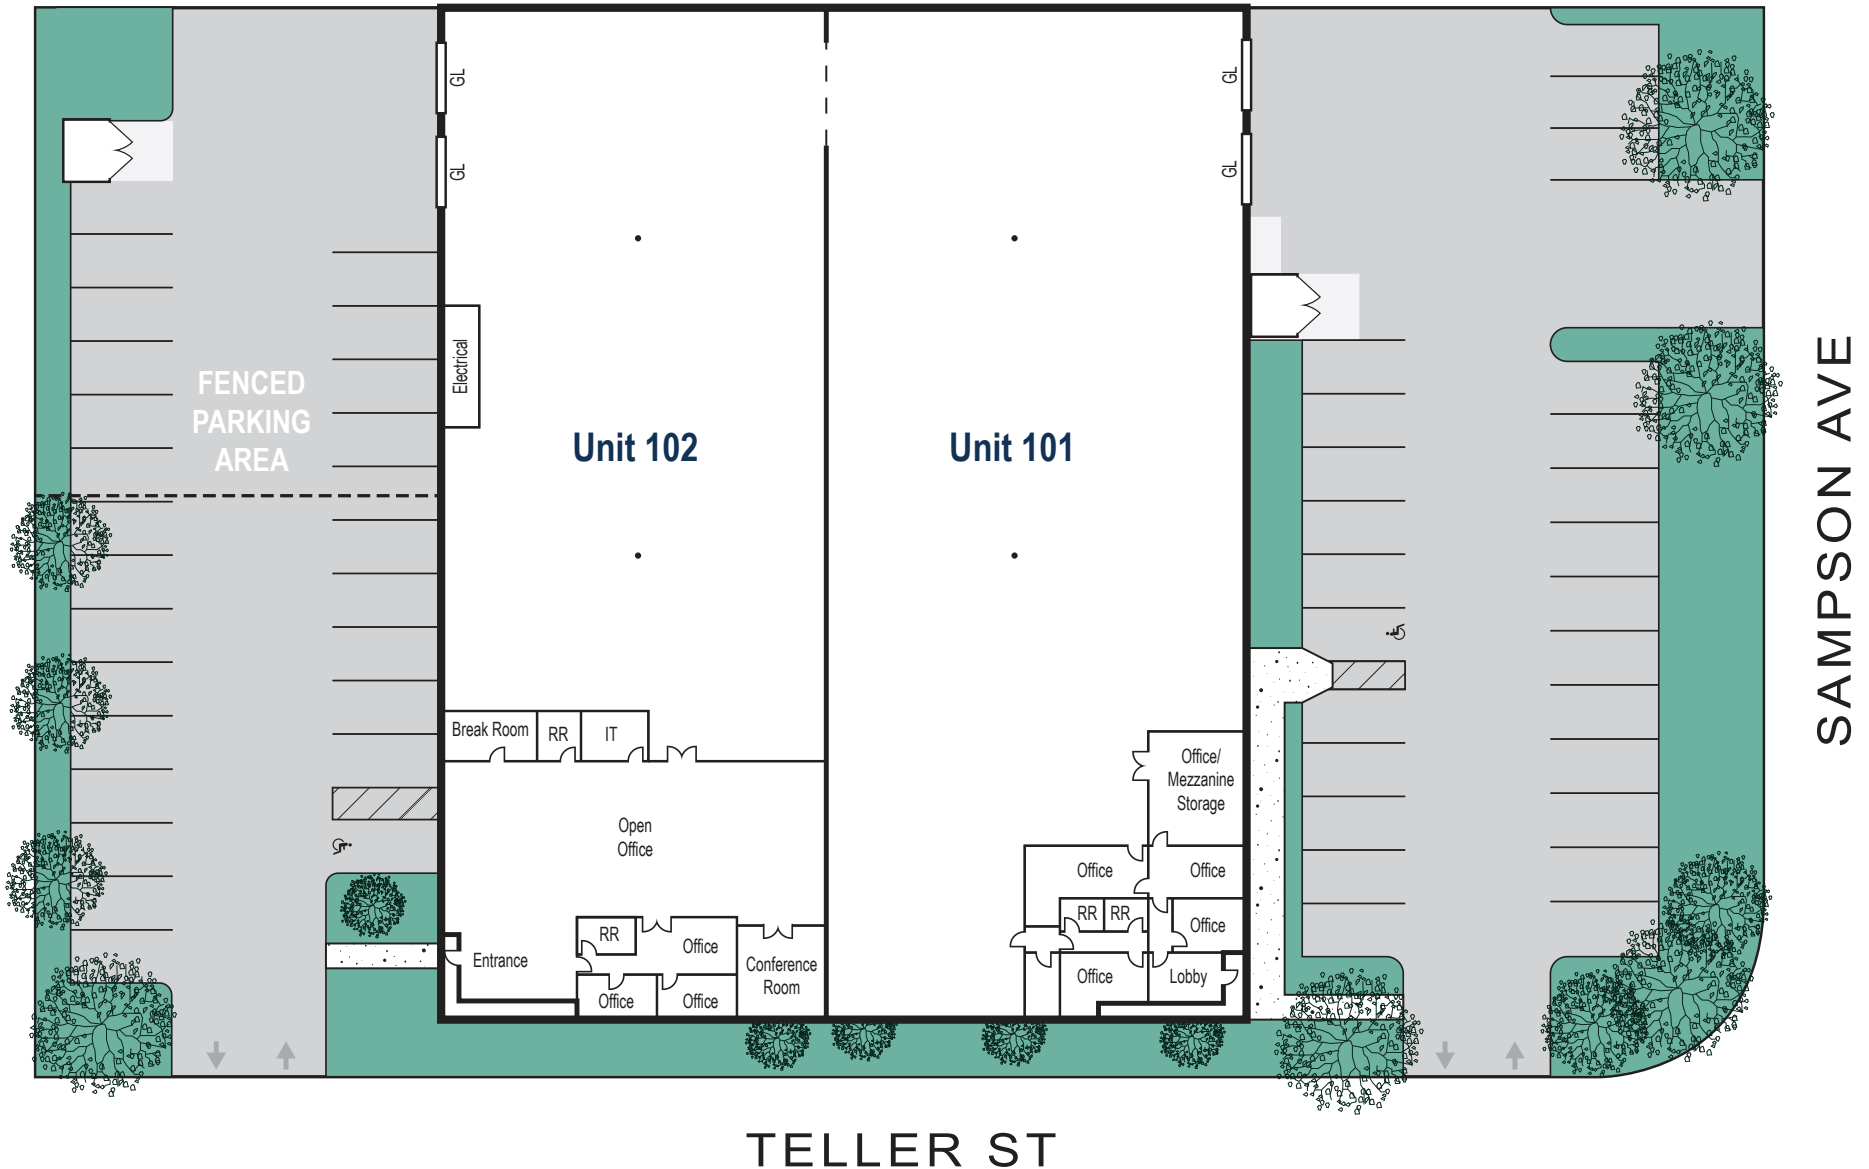

PROPERTY AERIAL

±22,814 SF Available For Lease
231 Teller Street, Corona, CA



PROPERTY LOCATION MAP

±22,814 SF Available For Lease
231 Teller Street, Corona, CA



For More Information, Please Contact:

Voit
REAL ESTATE SERVICES

John Viscounty

Senior Vice President, Partner | Lic # 02028915

909.545.8002 | jviscounty@voitco.com

Taylor Snyder, MBA

Senior Vice President | Lic # 02092420

949.533.1321 | taylor@tidemarkrealestate.com

TIDEMARK
Real Estate Services