





STACKING PLAN

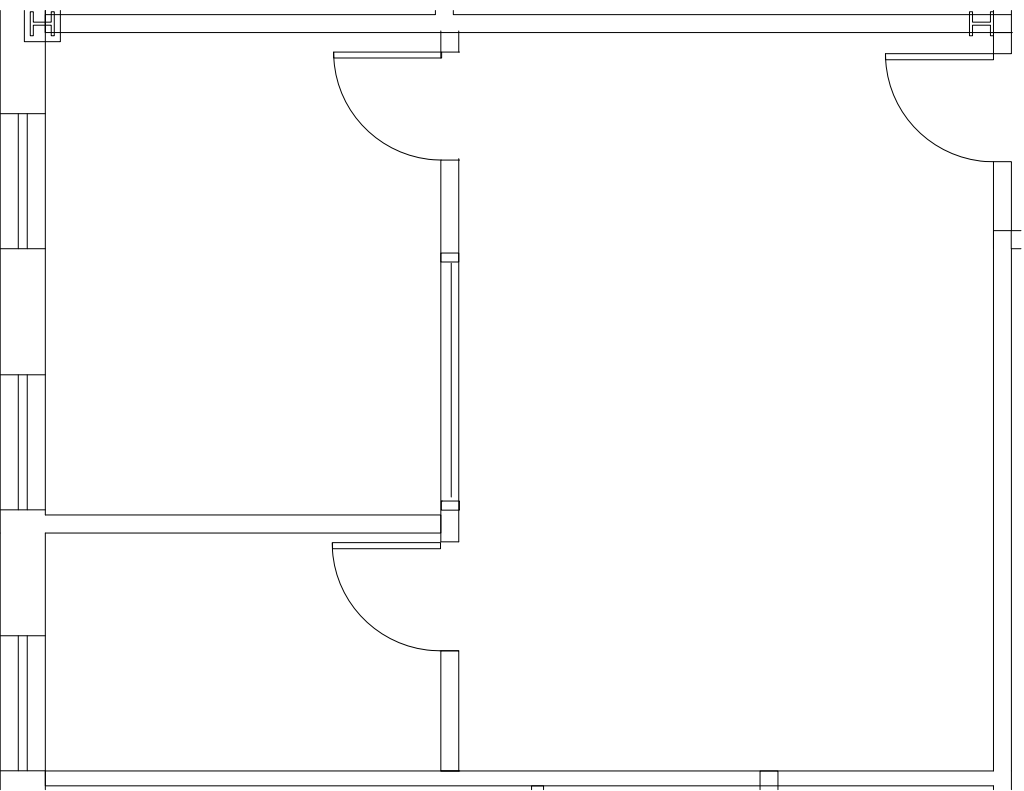

Site verification needed, dimensions may not be accurate.

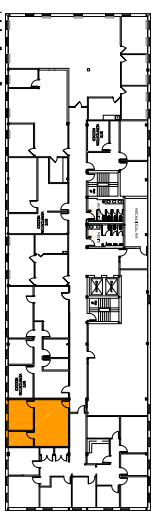

KEY PLAN

220 Forbes Road		Suite 2200		1/22/2025		 130 New Boston Street, Suite 303 Woburn, MA 01801 (978) 560-0560
LEGEND		685 RSF		Scale: 3/16"=1'0"	Revision Date:	
 Existing Walls				WI Wright Interiors Interior Design & Space Planning bree@wrightinteriors.net		Drawing Name: 220 Forbes Rd 2nd Fl 2025