
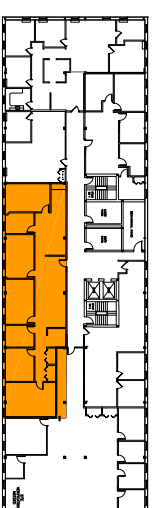


STACKING PLAN

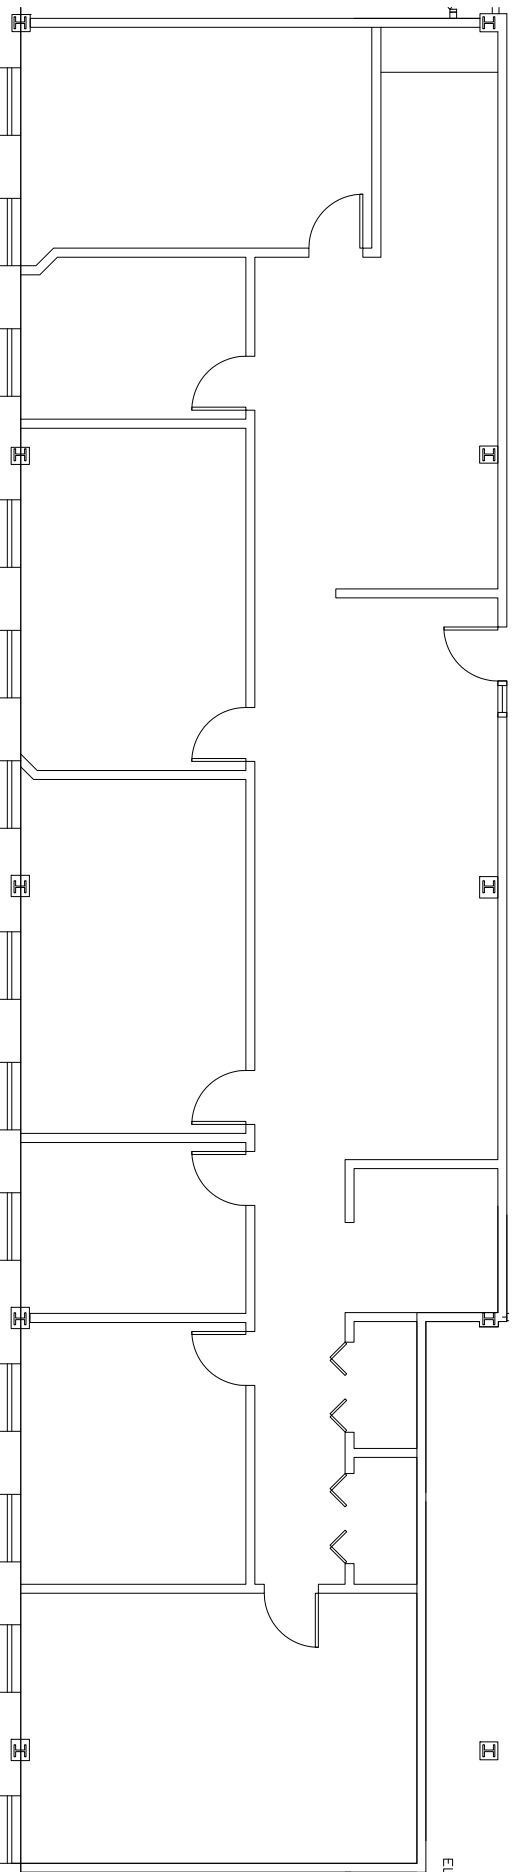

KEY PLAN

220 Forbes Road		Suites 4401		7/25/2022		
LEGEND		3,426 RSF		Scale: 3/32 = 1'-0" Revision Date:		
<input type="checkbox"/> Existing Walls				WI Wright Interiors Interior Design & Space Planning bree@wrightinteriors.net		Drawing Name: 220 Forbes Rd 4th Fl 2022
Site verification needed.				130 New Boston Street, Suite 303 Woburn, MA 01801 (978) 560-0560		