










PARTITION PLAN LEGEND

	EXISTING PARTITION
	NEW PARTITION
	PARTITION TO BE DEMOLISHED
	EXISTING FIRE RATED PARTITION
	NEW FIRE RATED PARTITION
	NEW MASONRY PARTITION
	PARTIAL HEIGHT WALL
	NEW DOOR AND FRAME
	EXISTING DOOR AND FRAME
	EXISTING DOOR & FRAME TO BE REMOVED

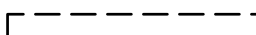

GENERAL NOTES


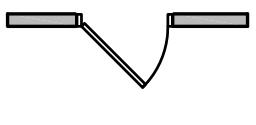
1. ALL FURNITURE, EQUIPMENT AND PLANTS ARE SHOWN FOR SPACE PLANNING PURPOSES ONLY AND ARE NOT SUPPLIED BY UNILAND DEVELOPMENT COMPANY.

2. ALL ARCHITECTURAL ITEMS, AND OR FINISHES NOTED, ARE NOT PART OF THE PACKAGE, ARE AT TENANT'S EXPENSE, AND ARE CONSIDERED UPGRADES TO ENHANCE SPACE ORGANIZATION AND WORK ENVIRONMENT.


3. ALL WORKSTATIONS ARE TO BE PROVIDED AND INSTALLED BY TENANT. FINAL WORKSTATION LAYOUT TO BE APPROVED BY THE BUILDING INSPECTOR PRIOR TO INSTALLATION.

ELECTRICAL PLAN LEGEND

	TELEPHONE PANEL
	POWER DISTRIBUTION PANEL AND TRANSFORMER

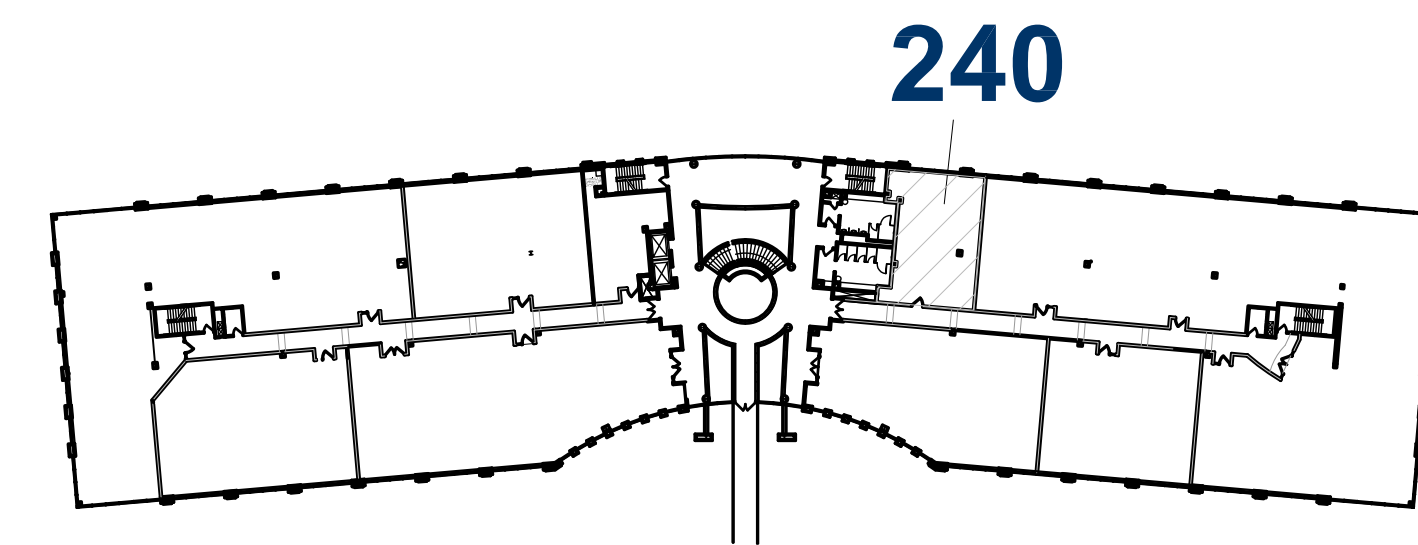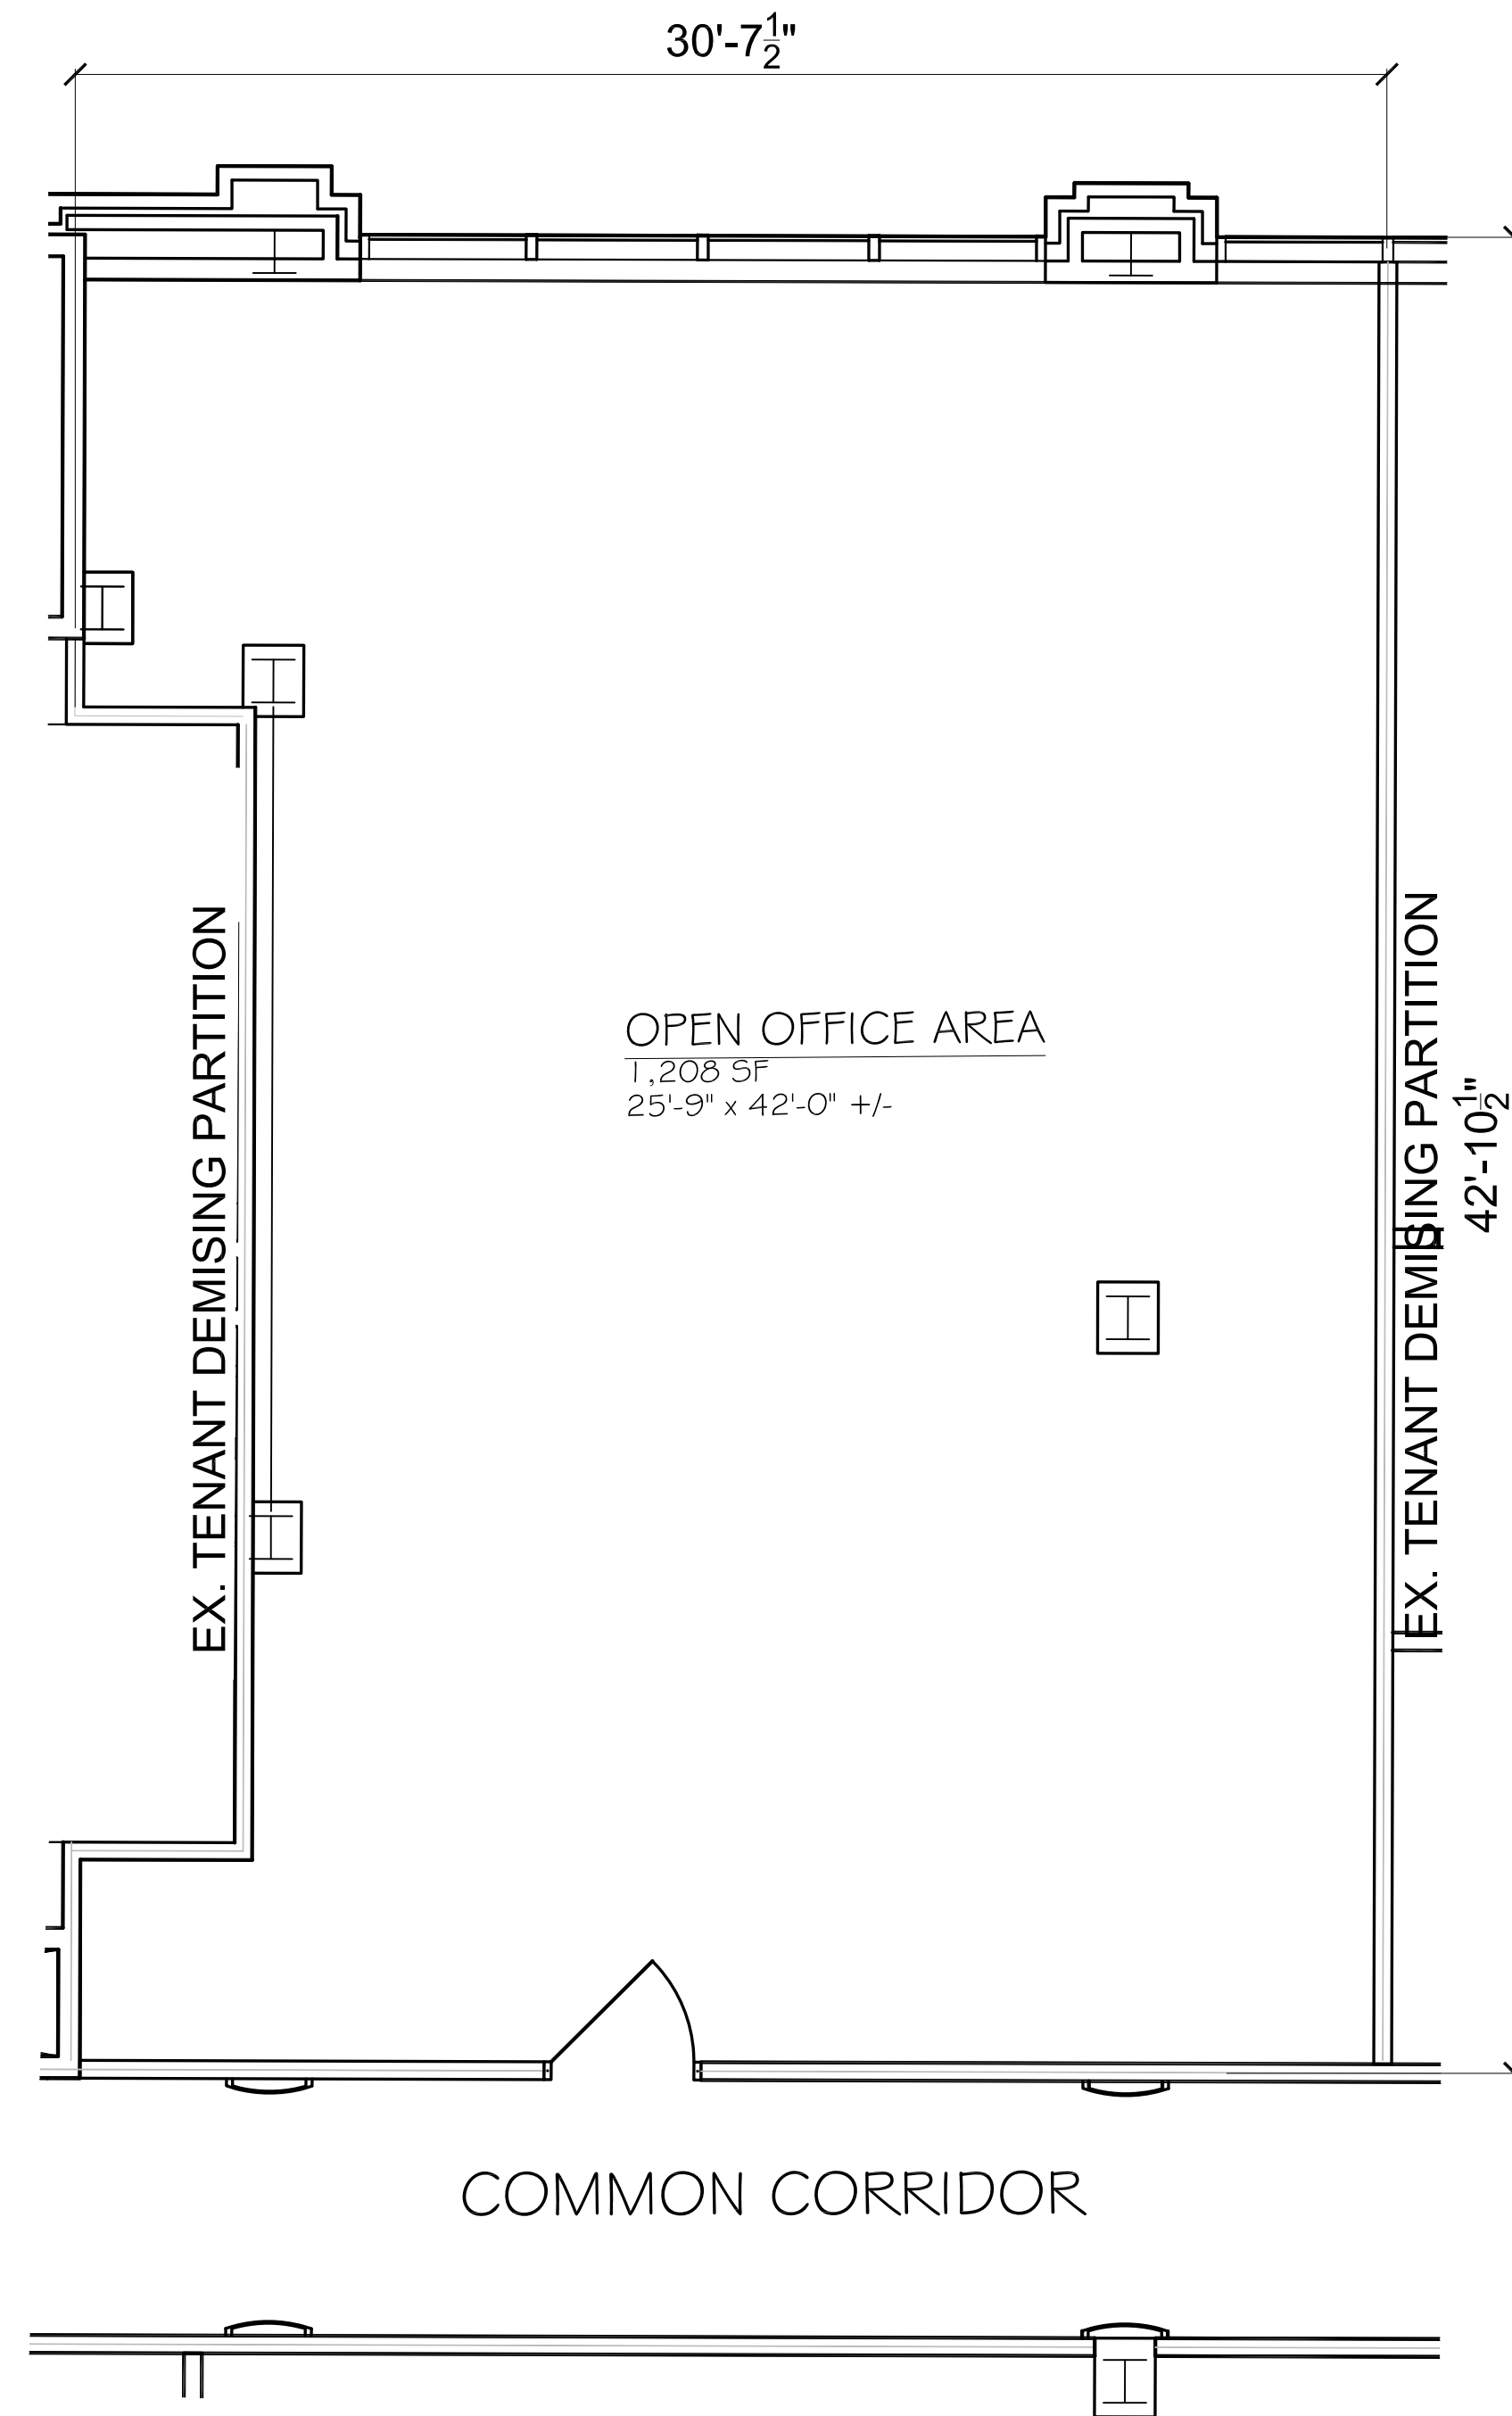

6400 Sheridan Drive Suite 240 | Sheridan Meadows Corporate Park | Amherst, New York

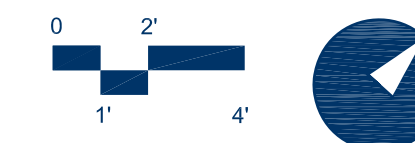

Key Plan 



Second Floor Plan | #6250.99 | 01.13.16

University Corporate Centre | 100 Corporate Parkway | Suite 500 | Amherst, NY 14226-1295 | 716.834.5000 | uniland.com