


BACK PARKING AREA

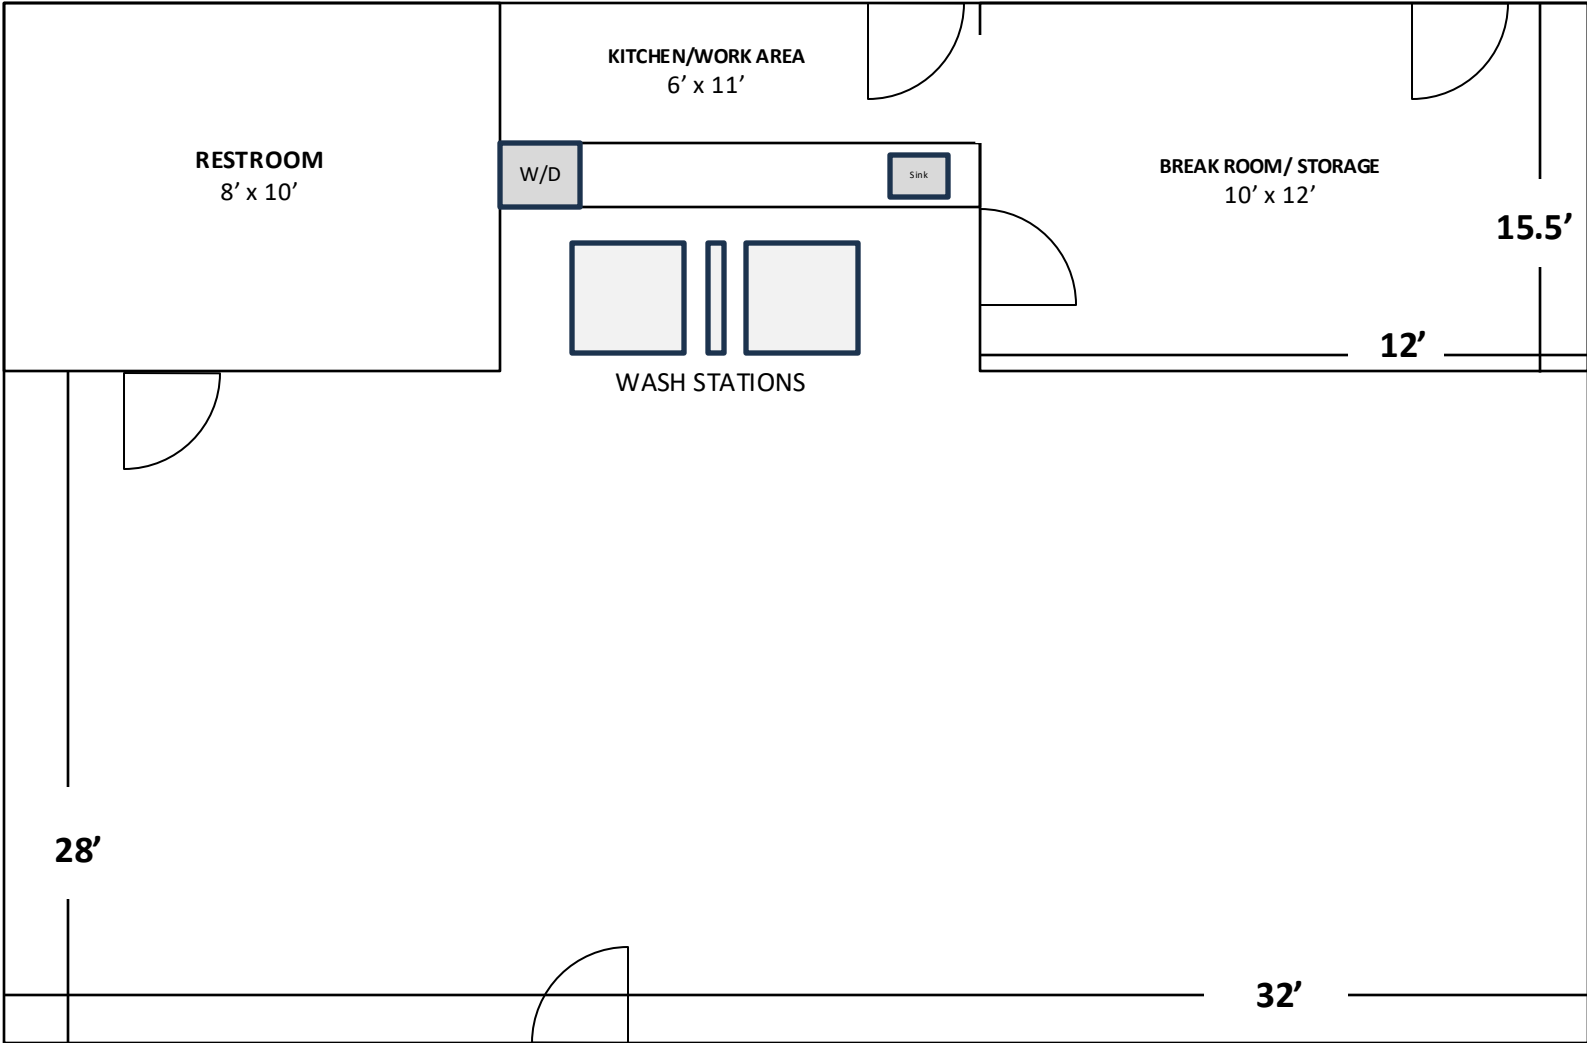

ENTRANCE

MERIDIAN AVE ↓

\* Drawing not to scale and measurements are approximate