


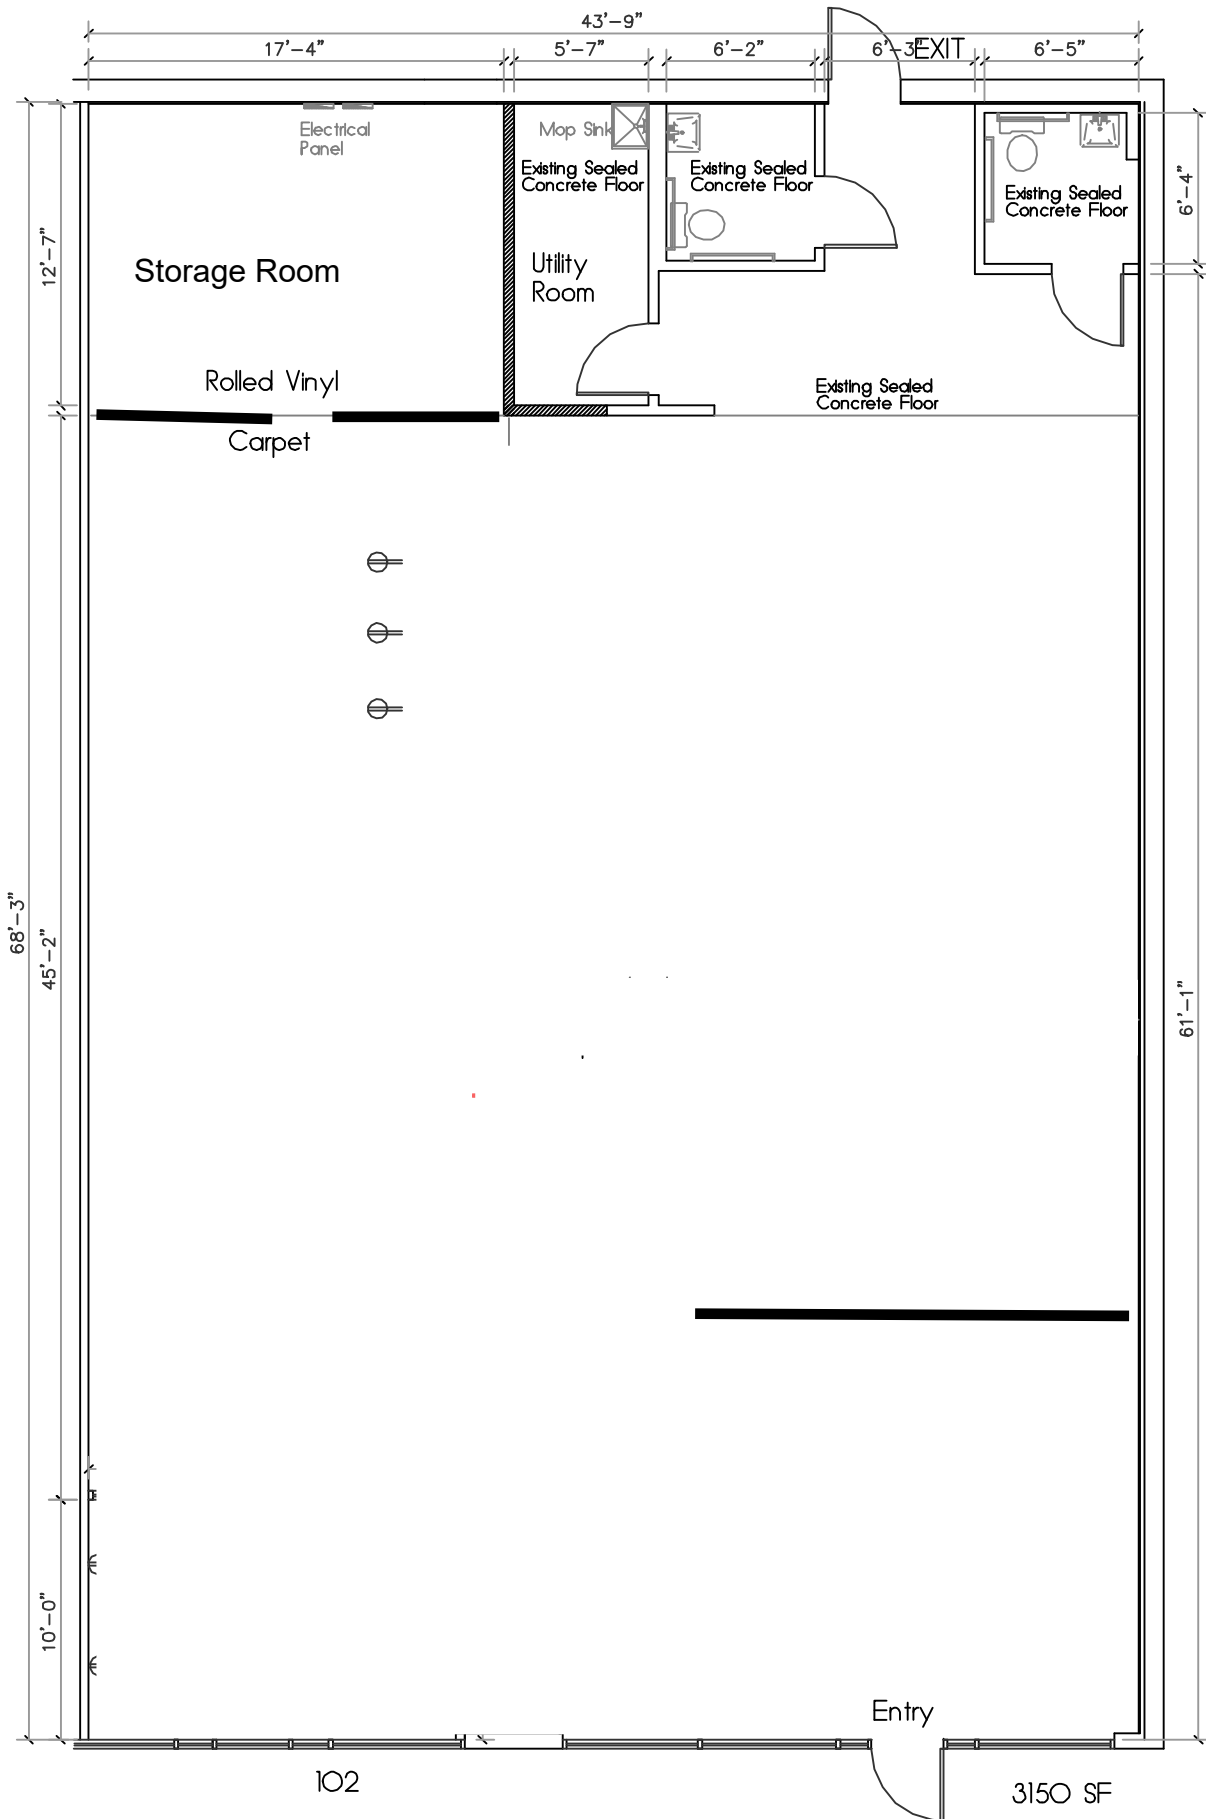

1 2 3 4 8 SCALE IN FEET 16

Floor Plan

Sheet: A1	Revision: C	Date: 5/1/14	MN CONSTRUCTION Jim Dunn Email: Jim@cjdunn.com Cell 817-966-8297 Fax - 817-581-8741	Envie Fitness 2240 Matlock Rd. #102 Mansfield, TX
--------------	----------------	-----------------	--	---