


KEY PLAN - LEASE PLAN
N.T.S.

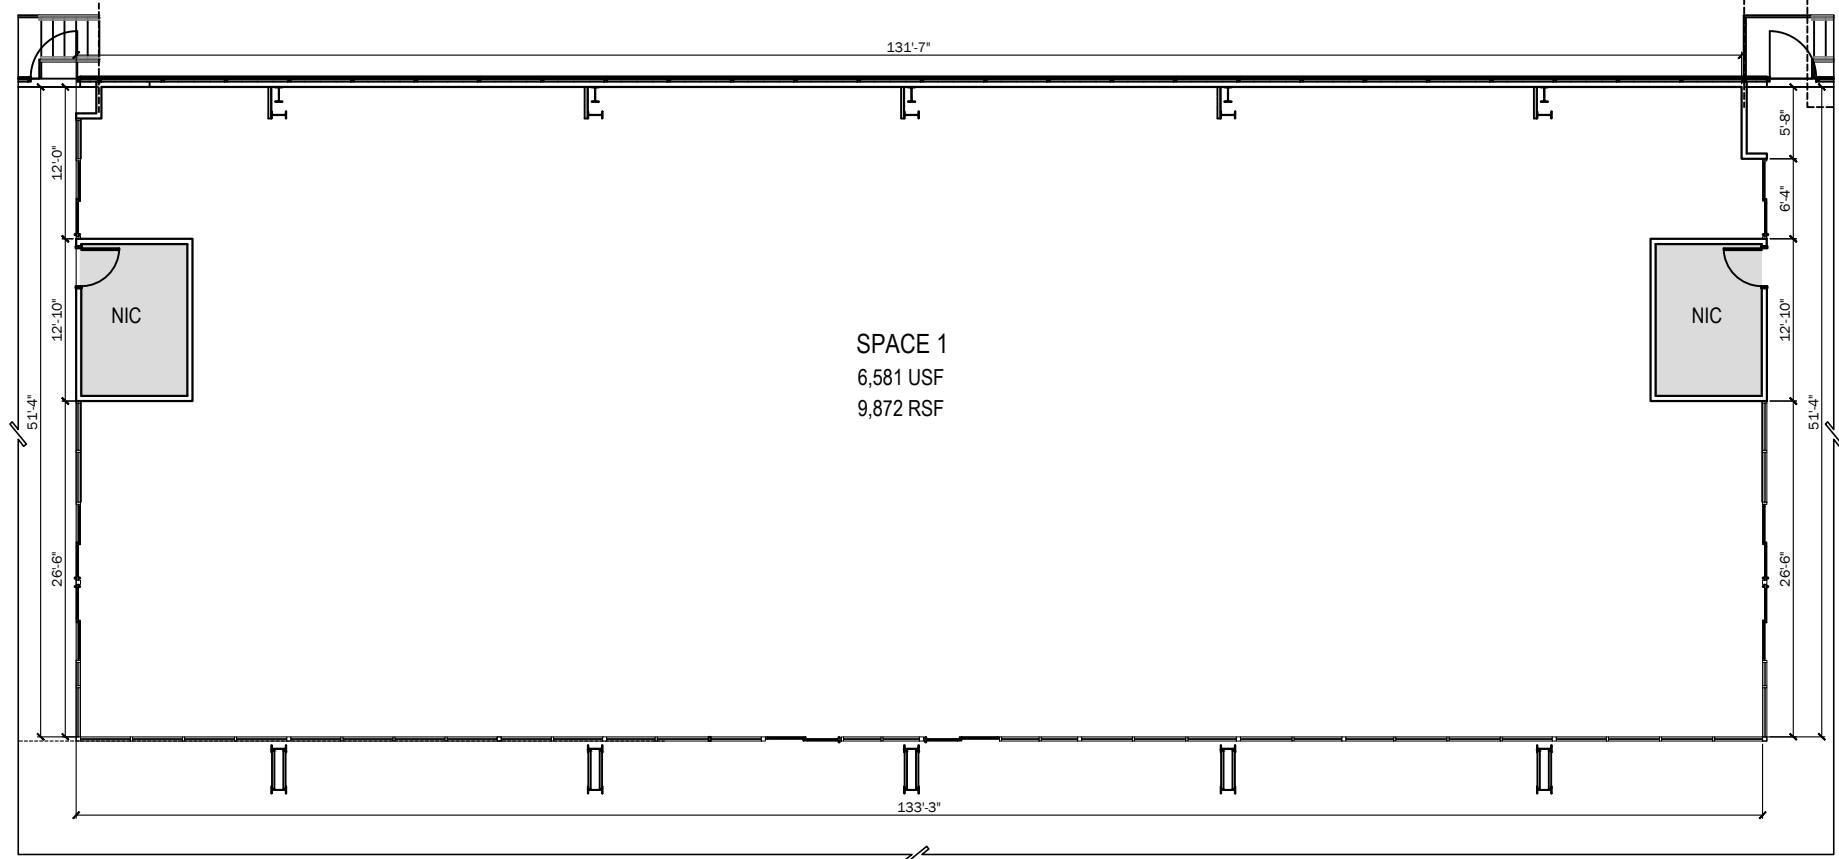

LEASE PLAN - LEVEL 1 - SPACE 1
1/4" = 1'-0"

GRA
DESIGN STUDIO
GREGORY RALPH ARCHITECT 239 ROUTE
22 EAST SUITE 301
GREEN BROOK, NJ 08812
TEL: 908-356-0132

LEASE PLAN
BUILDING 78
78 John Miller Way, Kearny, NJ 07032

SCALE: 1/4" = 1'-0"
DATE: 08.04.2025
PROJECT #: BZA-0647-0725

SHEET:
A-100