



SNAP AV - SAN DIEGO

**3853 CALLE
FORTUNADA,
SUITE A
SAN DIEGO, CA 92123**

Delta	Issue	Description	Date



CHARLOTTE
615 S. COLLEGE ST. SUITE 725
CHARLOTTE, NC 28202
TEL 704-908-1540



©2019 INTERIOR ARCHITECTS, P.C. A NEW YORK PROFESSIONAL SERVICES CORPORATION. ALL DRAWINGS AND WRITTEN MATERIAL HEREIN CONSTITUTE THE ORIGINAL AND UNPUBLISHED WORK OF THE ARCHITECT. AND THE SAME MAY NOT BE DUPLICATED, USED, OR DISCLOSED WITHOUT THE WRITTEN CONSENT OF THE ARCHITECT.

AK	MZ	
Drawn	Check	Owner Approval
9900019.00		1/8" = 1'-0"
Job No.		Scale

FURNITURE PLAN

Title
A-5.0
Sheet

NOT FOR CONSTRUCTION

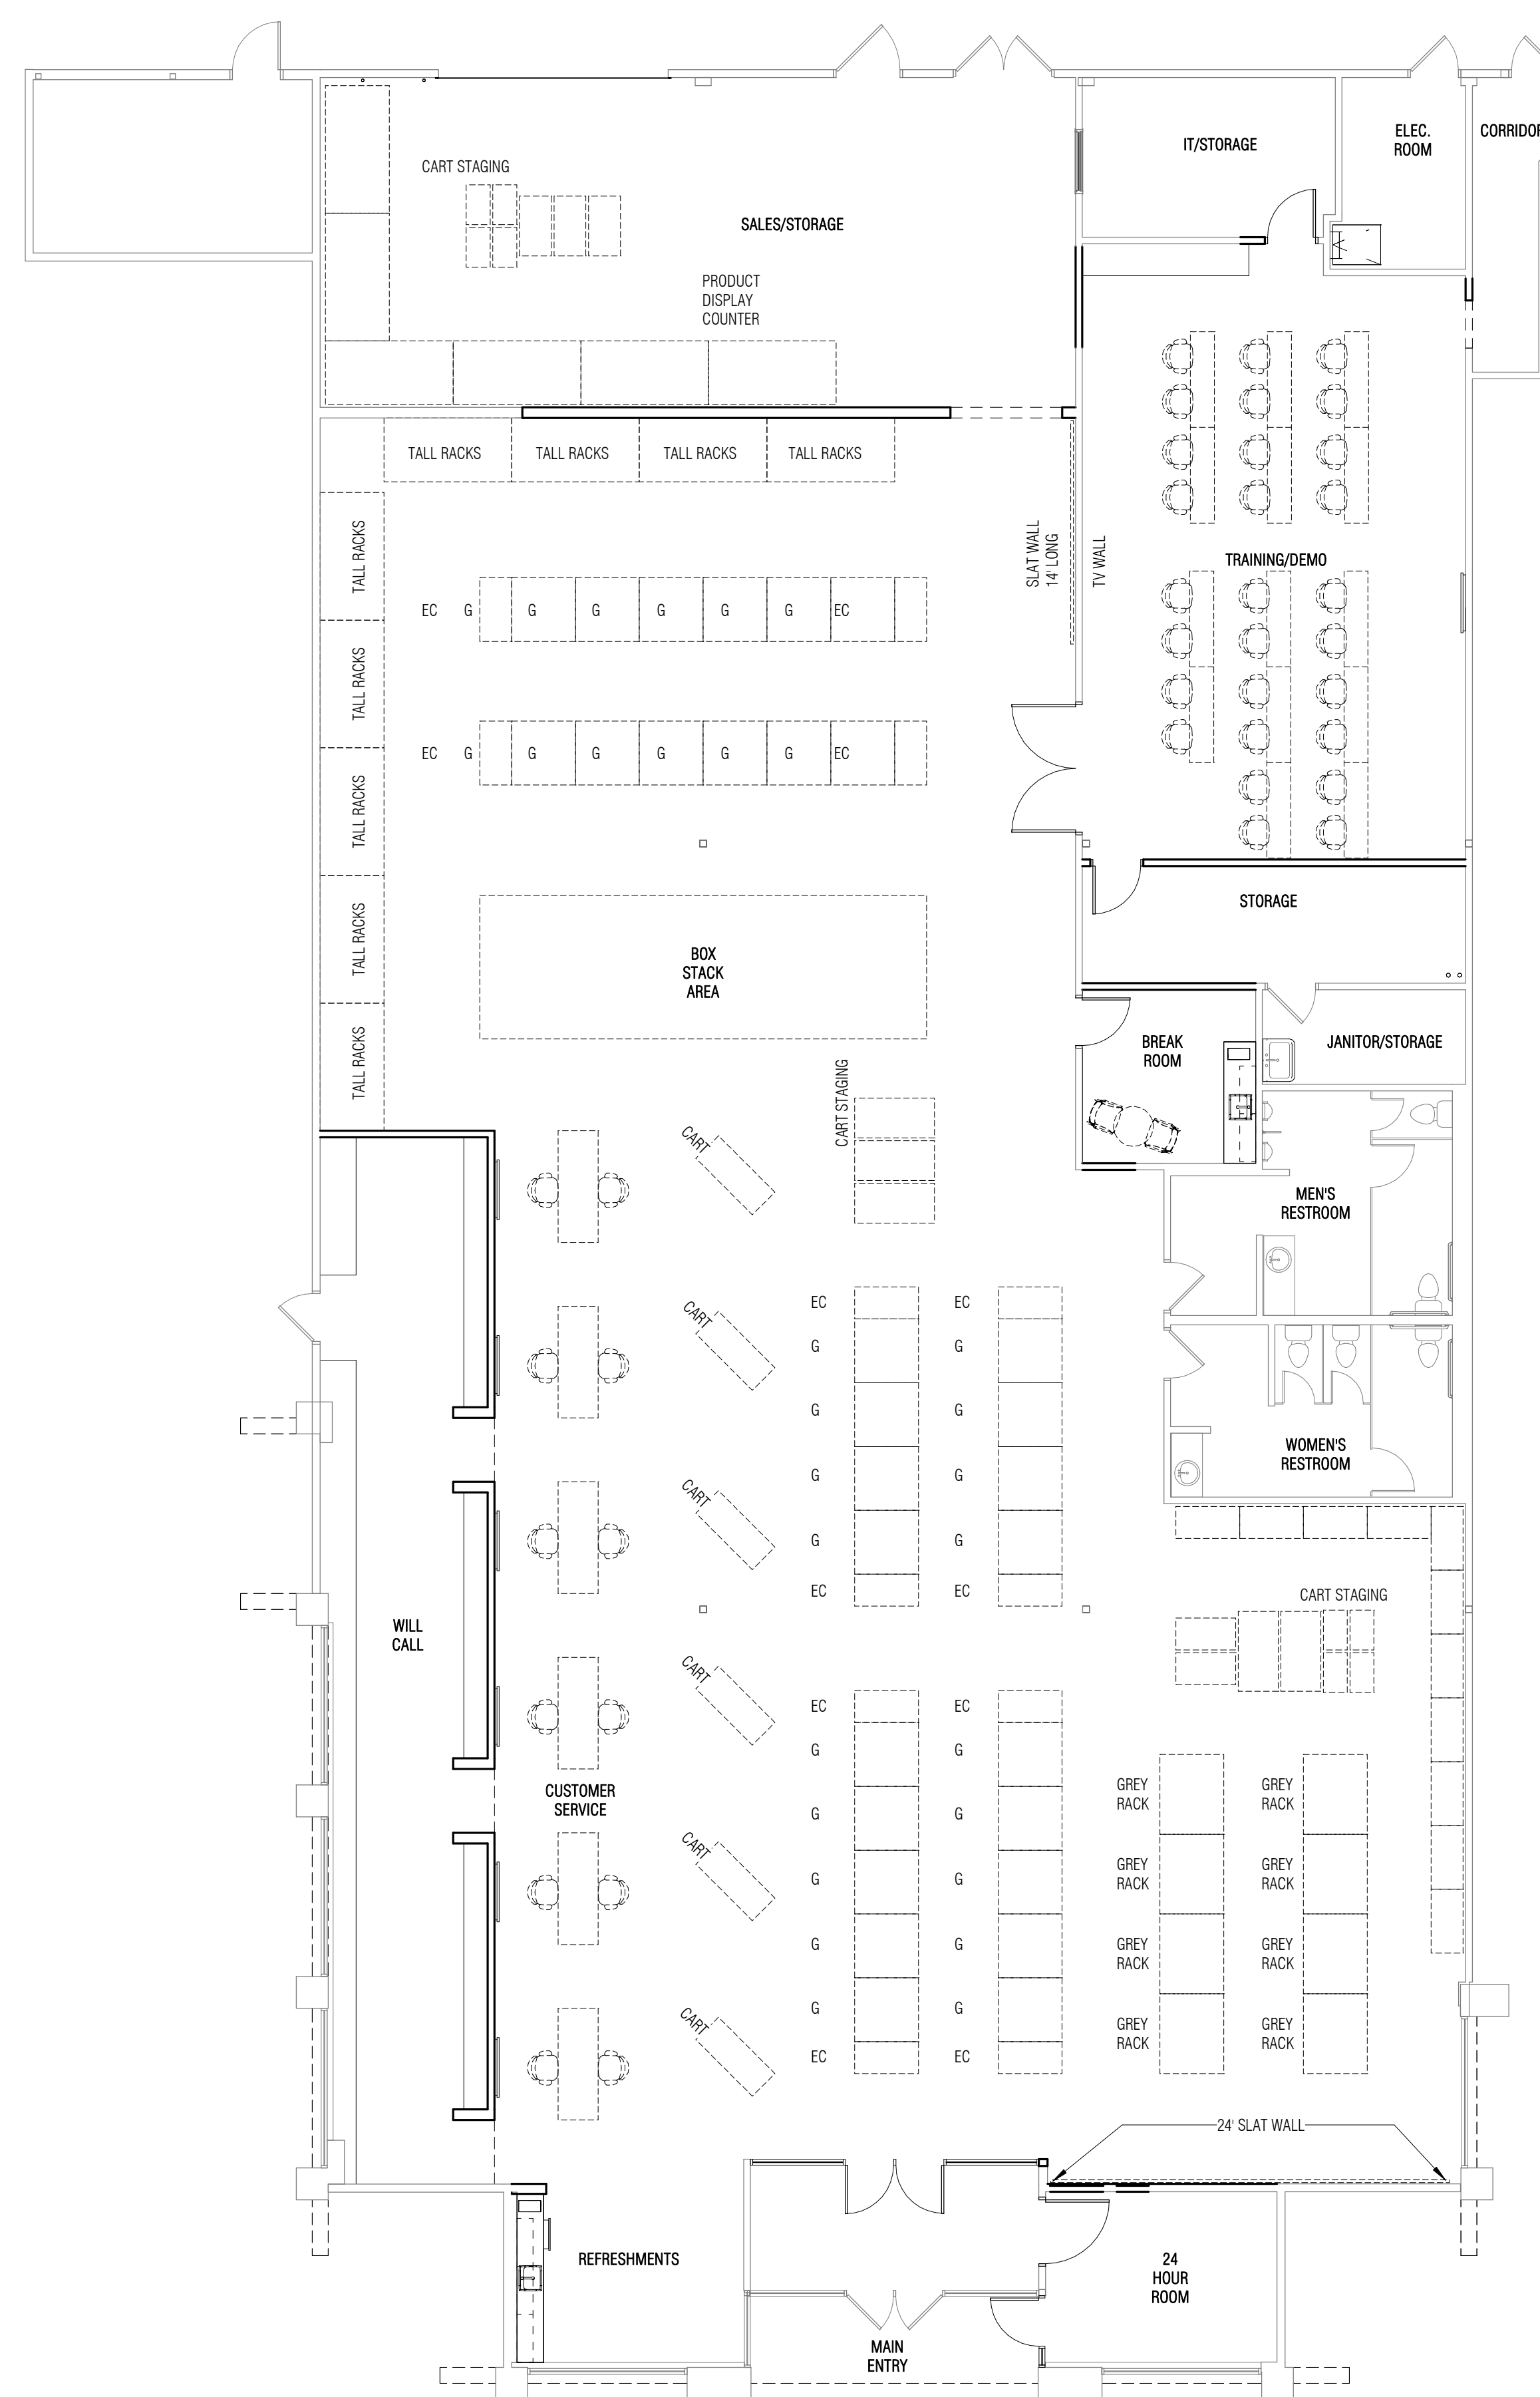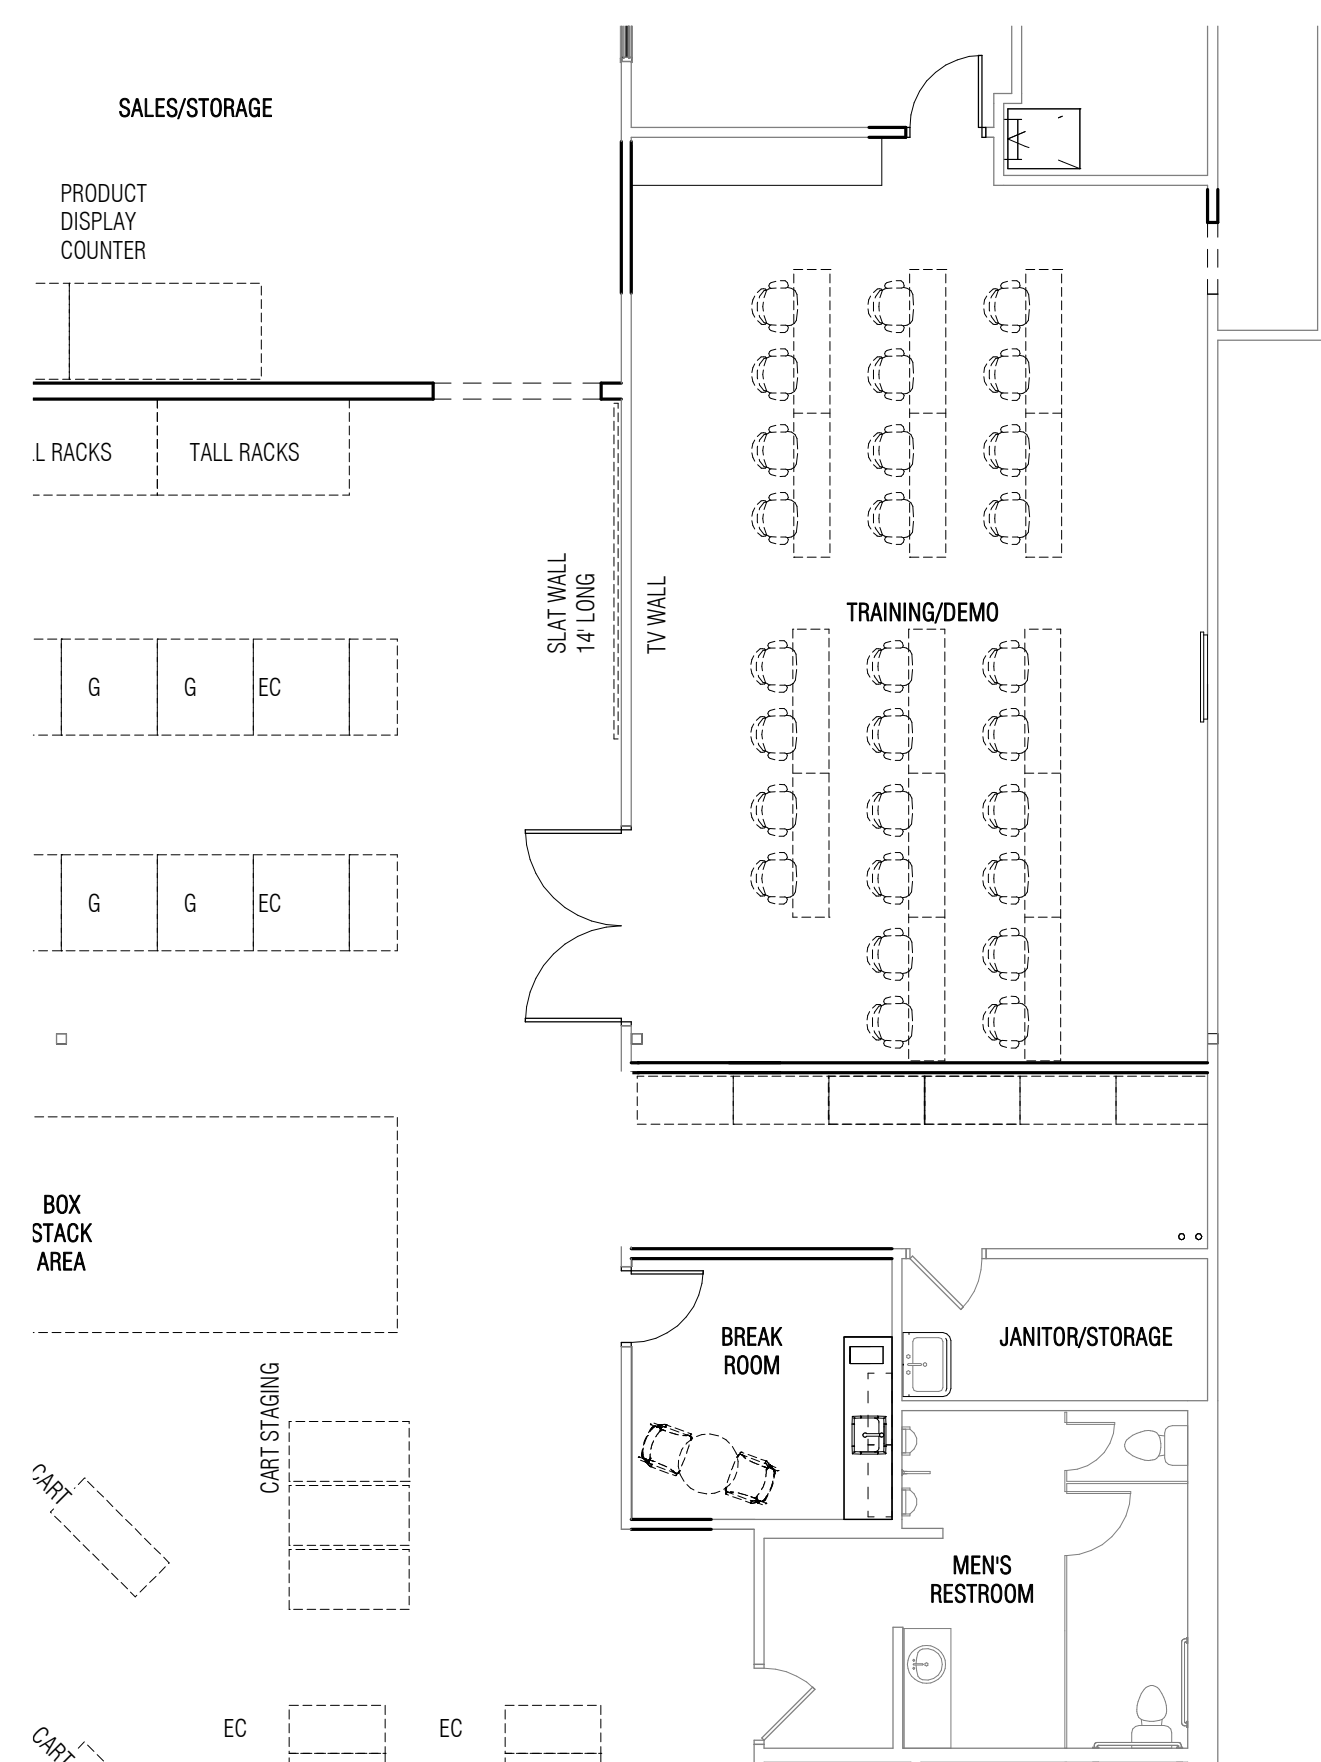

① 01 FURNITURE PLAN
1/8" = 1'-0"