


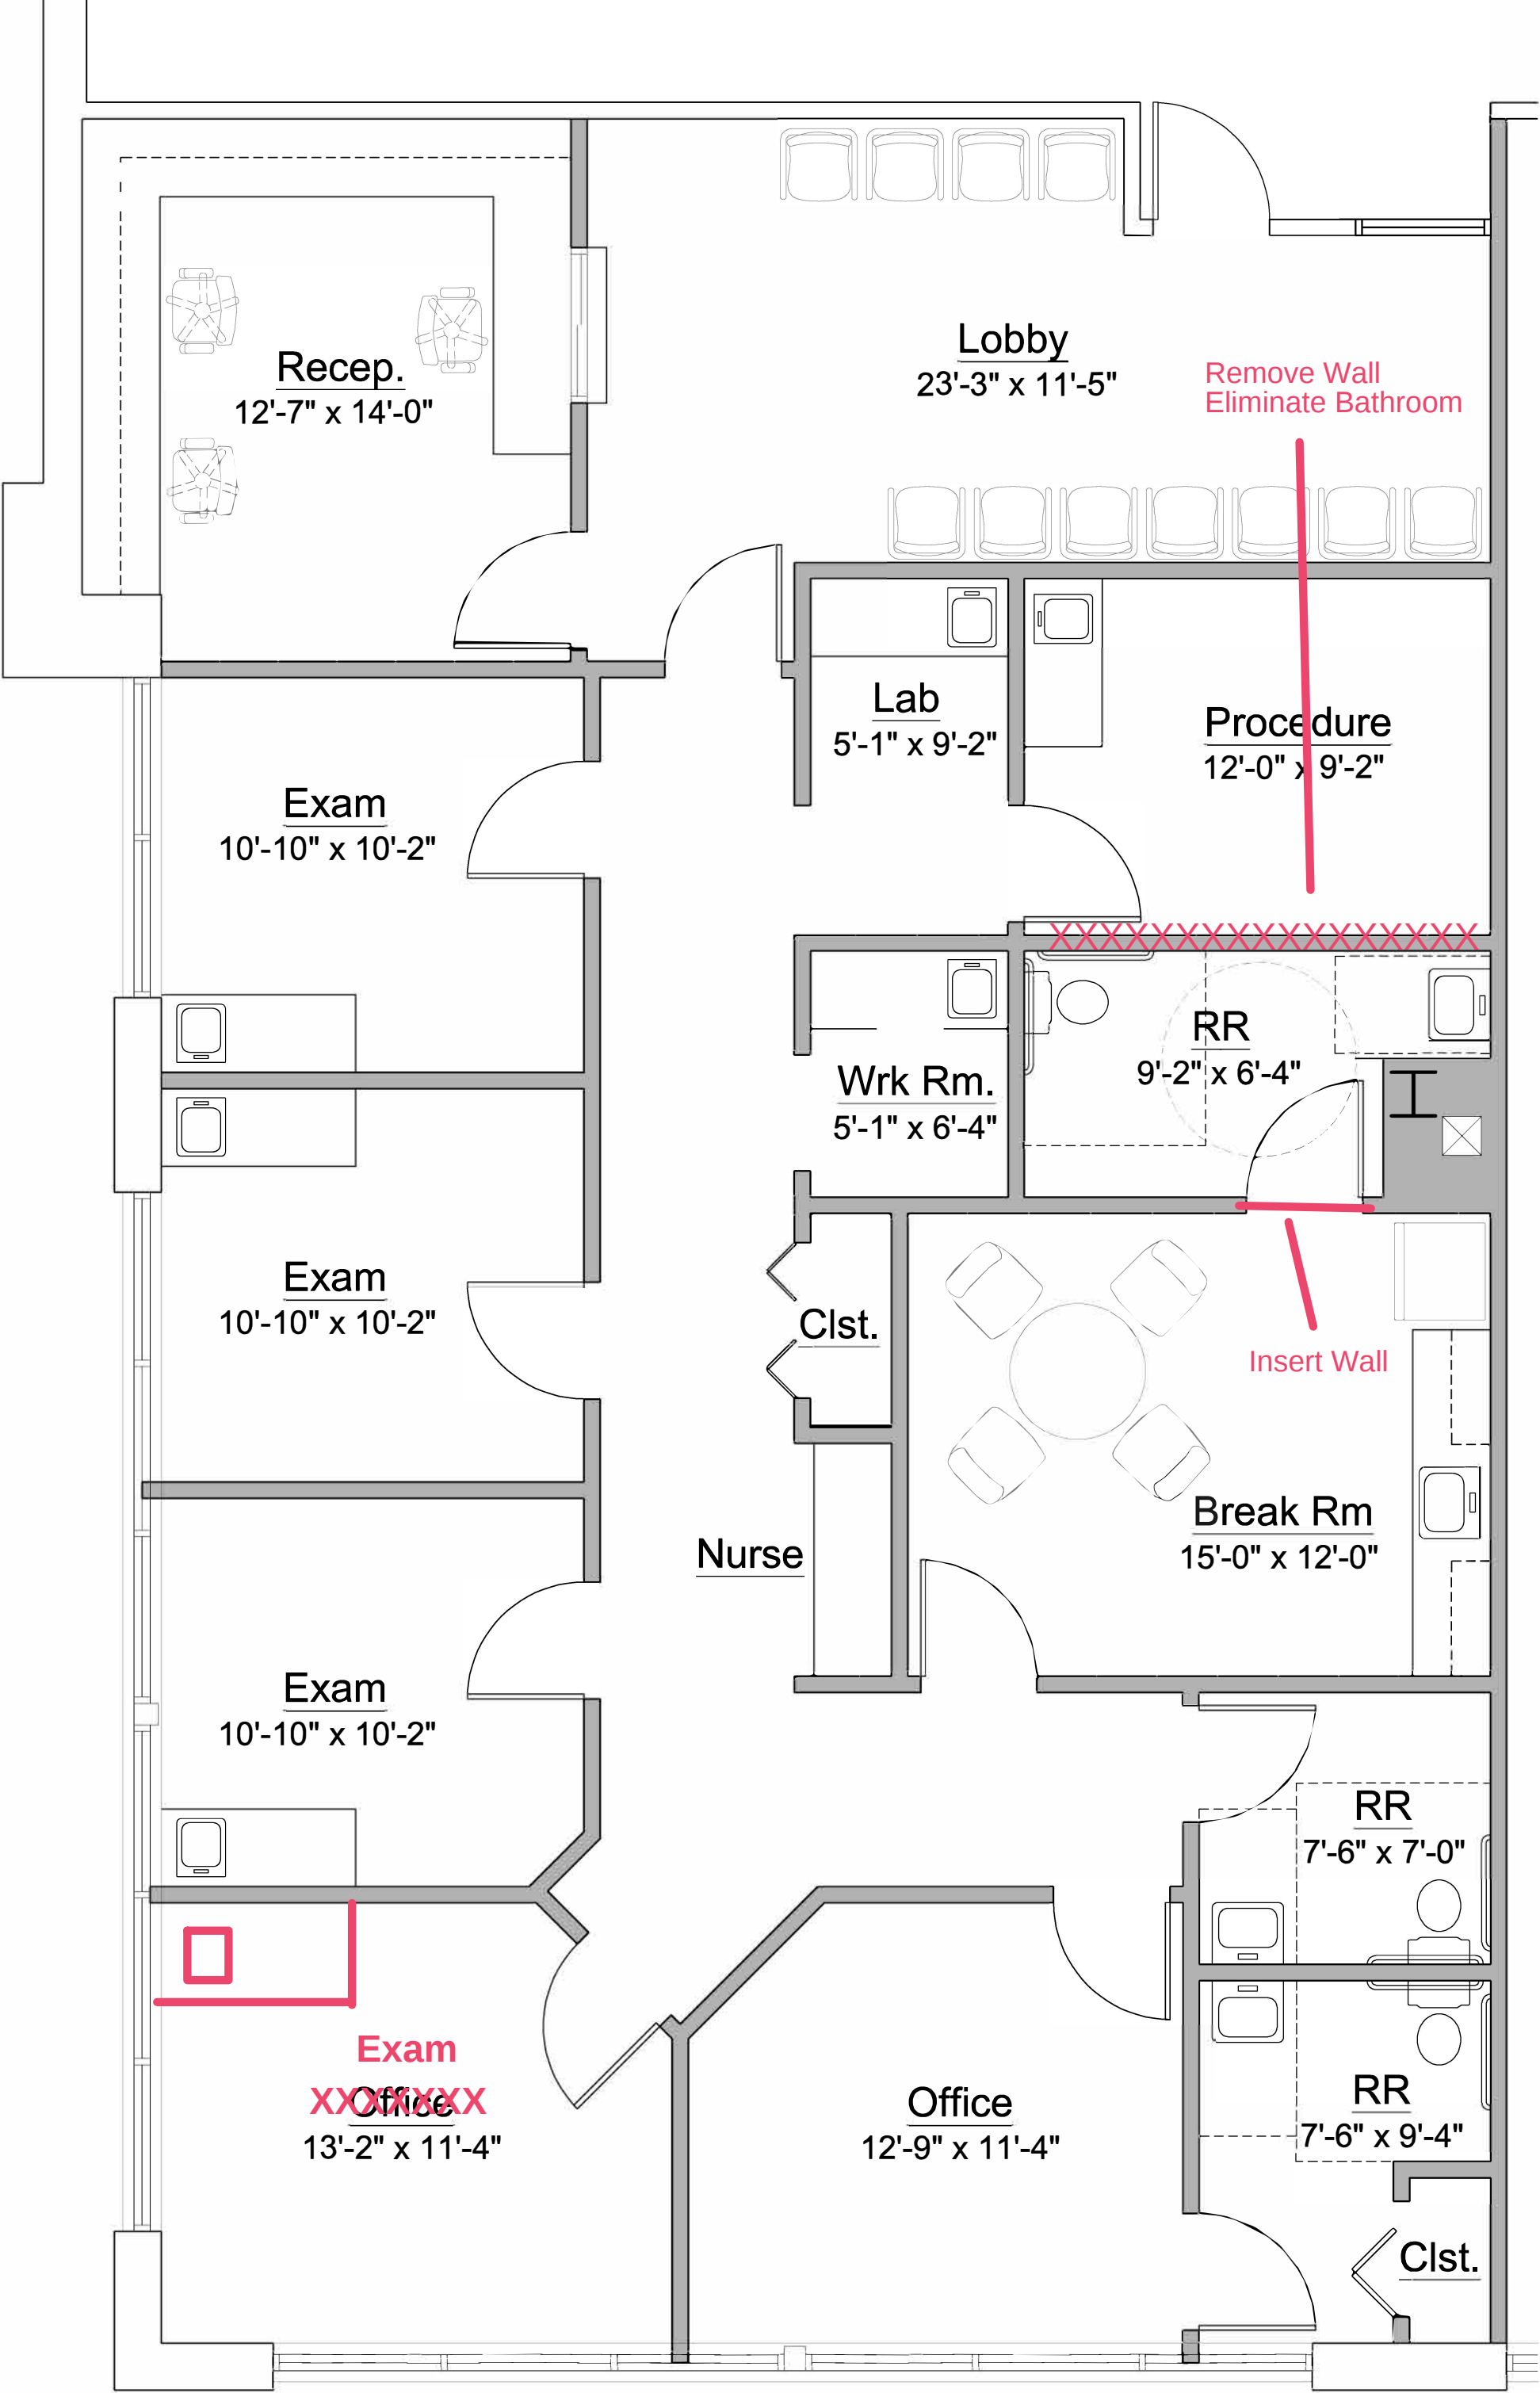

DESIGN PLAN SUITE 290