

BULFINCH SQUARE

43 Thorndike Street

GENERAL NOTES:

© GUNDPARTNERSHIP INC

GUNDPARTNERSHIP
 ARCHITECTURE | PLANNING
 47 THORNDIKE STREET
 CAMBRIDGE, MA 02141
 617 | 350-8800
 617 | 577-9914 FAX

CONTRACT:



REVISION	DESCRIPTION	DATE

PERMIT SET

DATE:	06/13/2025
SCALE:	3/16" = 1'-0"
DRAWN BY:	AUB/DP
CHECKED BY:	CHECKER
SHEET TITLE:	LEVEL 2 OVERALL PLAN

DESIGNATION:

A01.12

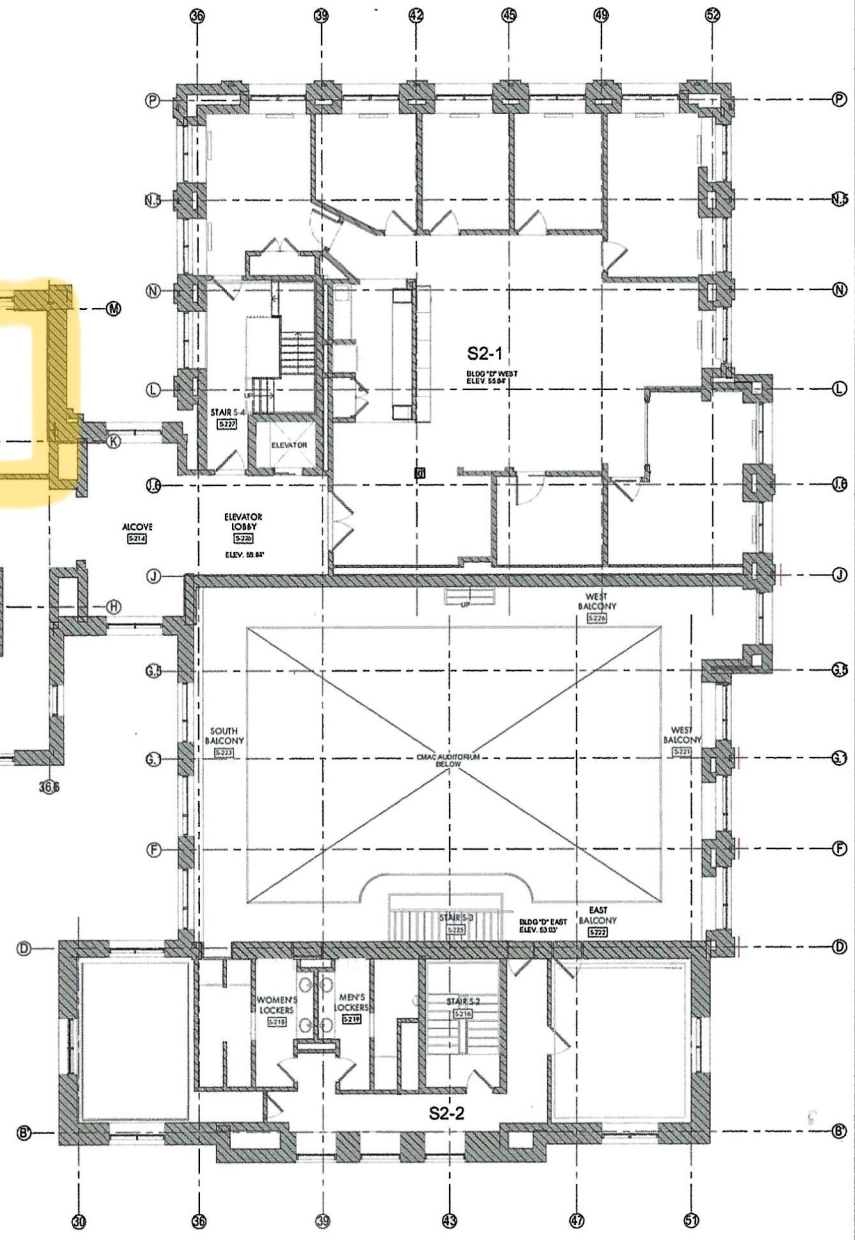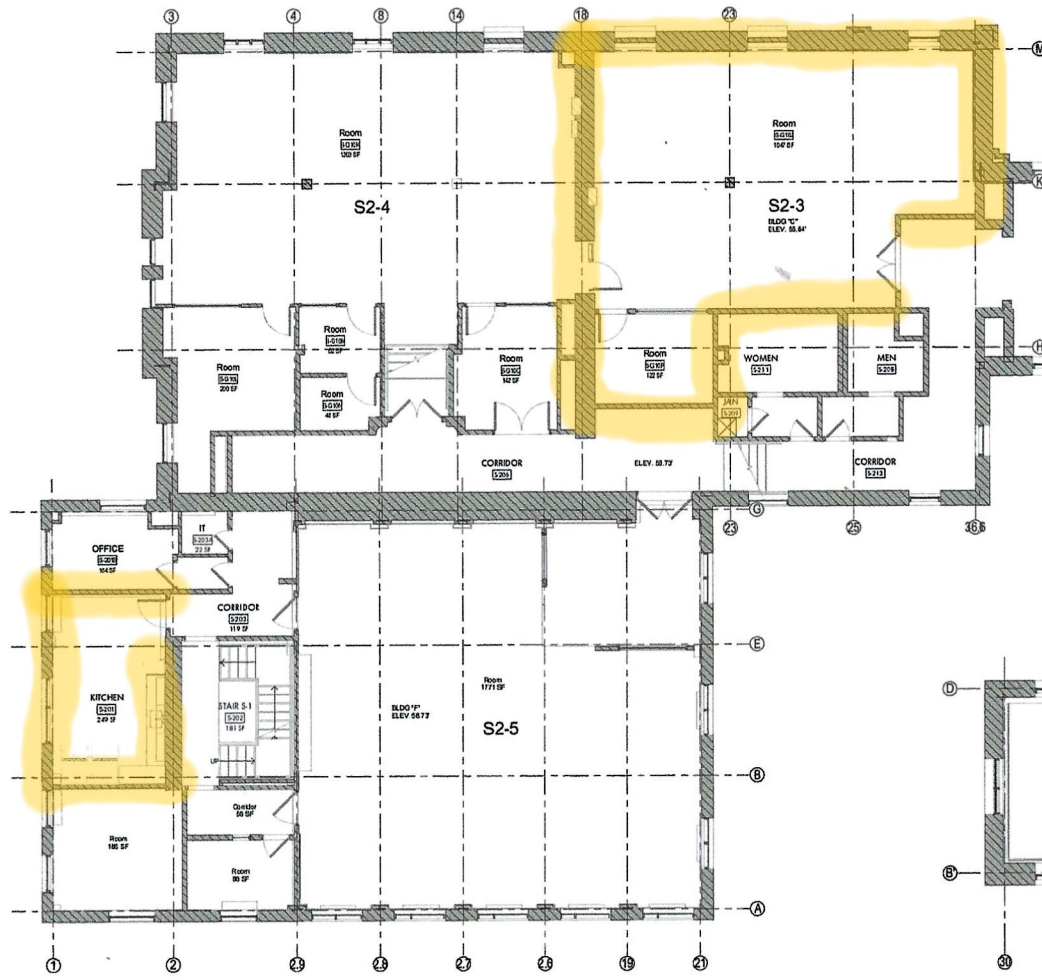

1 Level 2 - OVERALL
 2/17/12