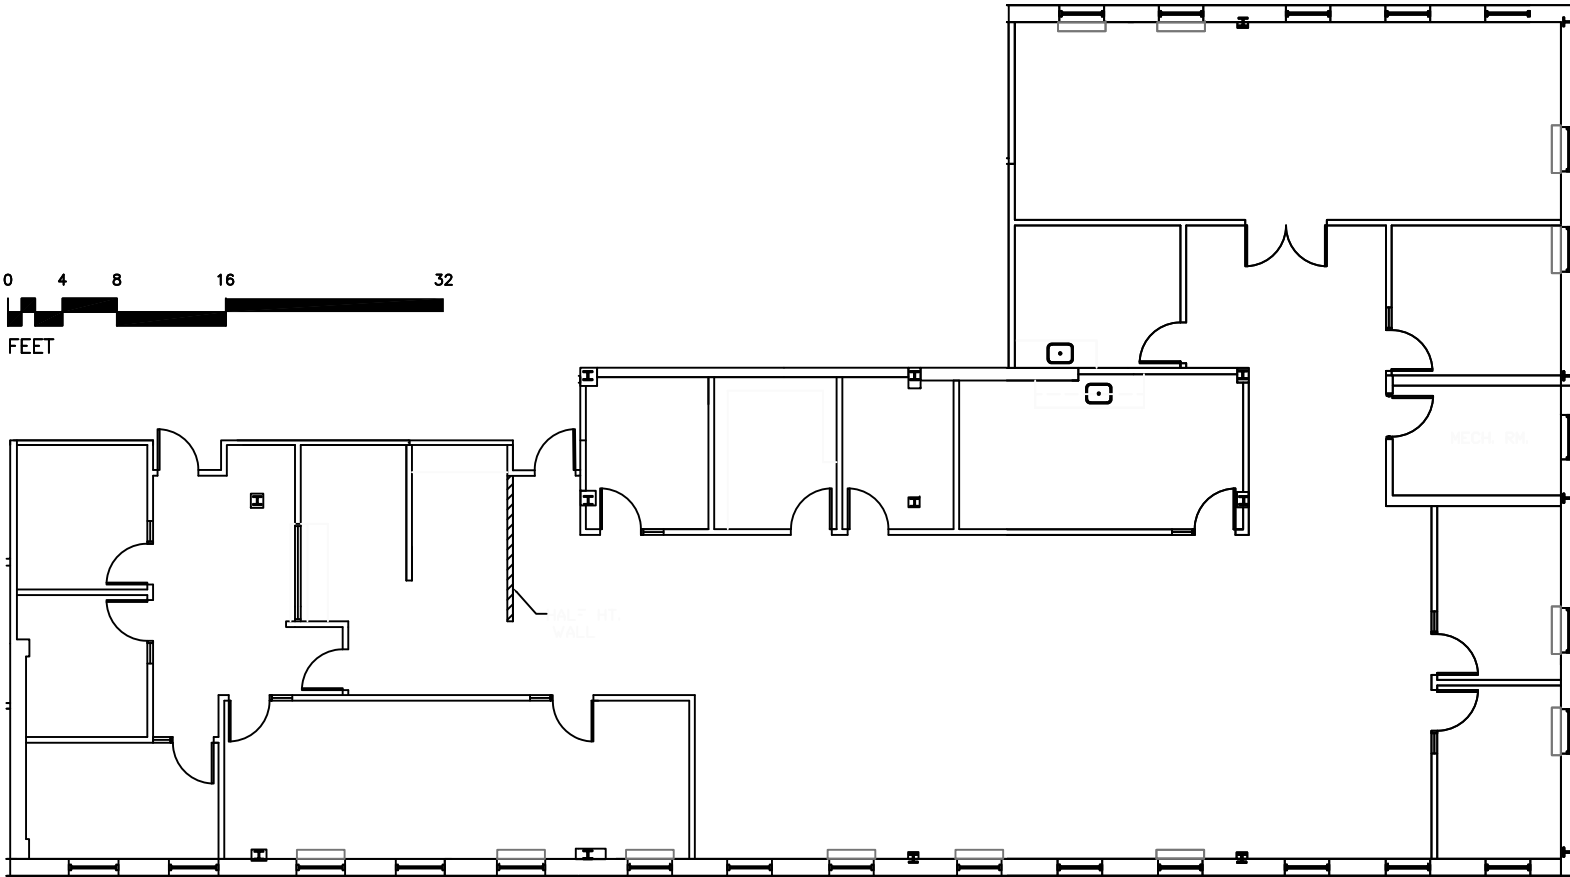
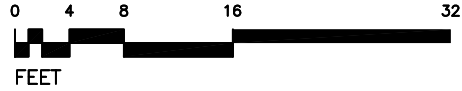

 



STACKING PLAN



KEY PLAN



220 Forbes Rd	Suite 3303	5/22/2025		 130 New Boston Street, Suite 303 Woburn, MA 01801 (978) 560-0560
LEGEND	5,846 RSF	Scale:	Revision Date:	
 Existing Walls		 Interior Design & Space Planning bree@wrightinteriors.net		Drawing Name: 220 Forbes Rd 3rd Fl 5-22-25