



**PLEASANTON'S ONLY
BART ADJACENT,
TOP TIER, CLASS A
OFFICE PROJECT**



NEWMARK

PLEASANTONCORP.COM



Nome Capital Partners



DAN WATSON

925.200.6862
dan.watson@nrmk.com
CA RE LIC #1438710

JEFF MORGENSTERN

925.467.0905
Jeff.Morgenstern@nrmk.com
CA RE License #01275910



Building	Suite	Size ±RSF	Comments
6200 Stoneridge Mall Road	310	±4,823	Five offices, conference room, open area, storage/copy rooms
6200 Stoneridge Mall Road	400	±7,683	Shell space with two sides of window line and entry door adjacent to elevator landing
6200 Stoneridge Mall Road	200	± 8,749	Double door entry from elevator landing, mix of offices, open space, conference rooms, kitchen
6200 Stoneridge Mall Road	450	±15,174	Currently fully furnished with newer and above standard furniture and fixtures, Double door entry to defined lobby and multiple conference rooms
6220 Stoneridge Mall Road	100	±26,031	Divisible to ±6,500 RSF. Max Contiguous to 88,091 RSF. Available 5/1/27. Combination of open area, internal build out, conference rooms. Multiple Double door entry from building lobby opportunities.
6220 Stoneridge Mall Road	300	±31,030	Divisible to ±6,500 RSF. Max Contiguous to 88,091 RSF. Available 5/1/27. Full Floor opportunity. Building Parapet Signage available.
6220 Stoneridge Mall Road	200	±31,030	Divisible to ±6,500 RSF. Max Contiguous to 88,091 RSF. Available 5/1/27. Full Floor opportunity. Building signage available.



Pleasanton Corporate Commons (“PCC”) is comprised of four 5-story Class A office buildings totaling +/-595,608 RSF. Located at the intersection of Interstates 580 and 680 and adjacent to the West Dublin/ Pleasanton BART station, PCC offers unparalleled accessibility and visibility. The project offers a complete package of amenities including an onsite café, fitness and conference rooms, outdoor activities including a putting green and bocci courts, and abundant EV chargers, bike station and alternative vehicle program. Under new ownership since Q2 2024, PCC is uniquely positioned to offer the ideal return to office opportunity for employees and employers in a post covid world.



EXCEPTIONAL AMENITIES

- On Site Café
- Conference Room
- Fitness Room
- Ev Charging Stations
- Alternative Fuel Vehicle Parking
- Carpool Program
- Roving Campus Security
- Putting Green
- Bike Storage



CAFE EXTERIOR

CRUSTSOURDOUGH.COM



CAFE INTERIOR



FITNESS CENTER



PUTTING GREEN



EV CHARGING STATION



CONFERENCE ROOM



LOCATION HIGHLIGHTS



Centrally Located at
the I-580 and I-680
Interchange



Directly Adjacent to West
Dublin/Pleasanton BART
Less than 1/4 mile (5-minute) walk



Across from the
Stoneridge Shopping Center





28 MIN
To Oakland
International
Airport

34 MIN
To San Jose
International
Airport


41 MIN
To San Francisco
International
Airport



BUILDING 6200

SUITE 310 | $\pm 4,823$ RSF

- Double Door Entry Adjacent To Elevator Landing Area
- Five Offices
- Conference Room
- Open Area, Storage/Copy Rooms
- Two Sides Of Window Line

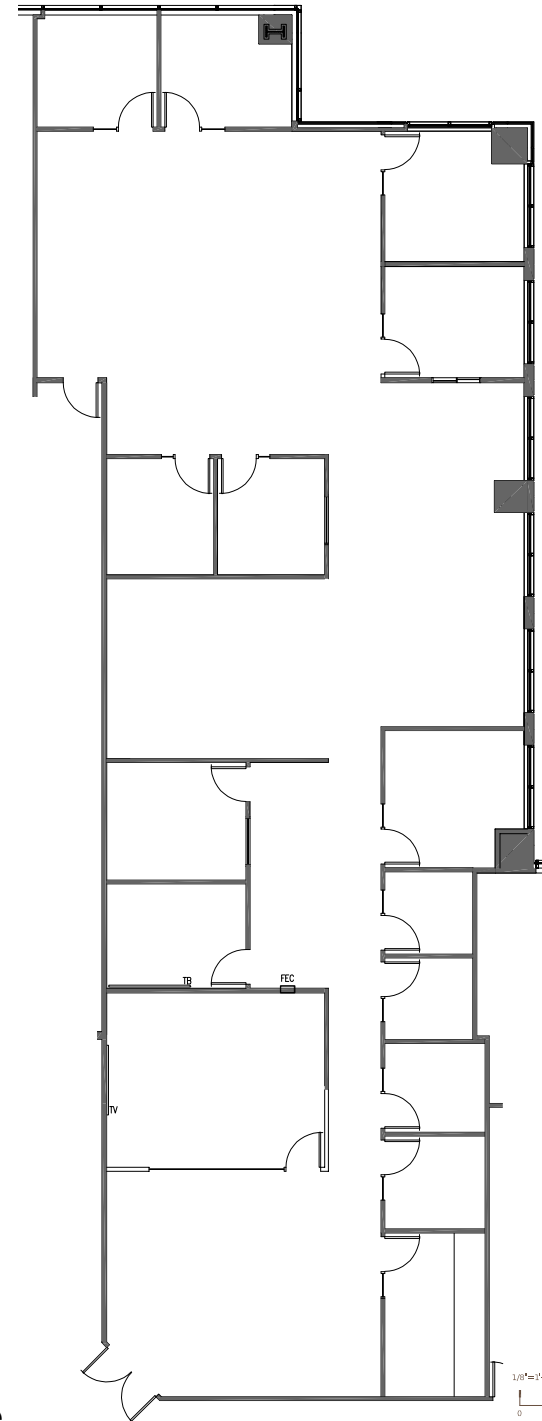


Not to Scale



BUILDING 6200

SUITE 400 | ±7,683 RSF

- Shell Space
- Two Sides Of Window Line
- Entry Door Adjacent To Elevator Landing

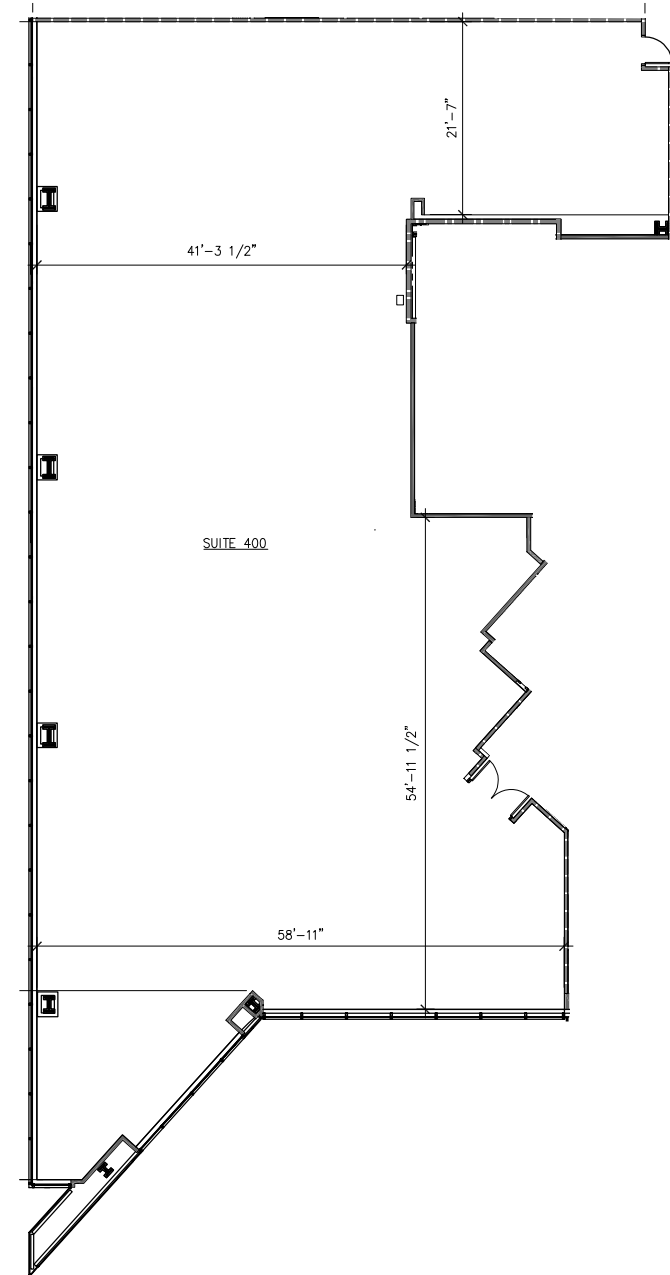

Not to Scale




BUILDING 6200

SUITE 200 | ±8,749 RSF

- Double Door Entry From Elevator Landing
- Mix Of Offices And Open Space
- Three Conference Rooms
- Expanded Kitchen

HYPOTHETICAL
SPACE PLAN

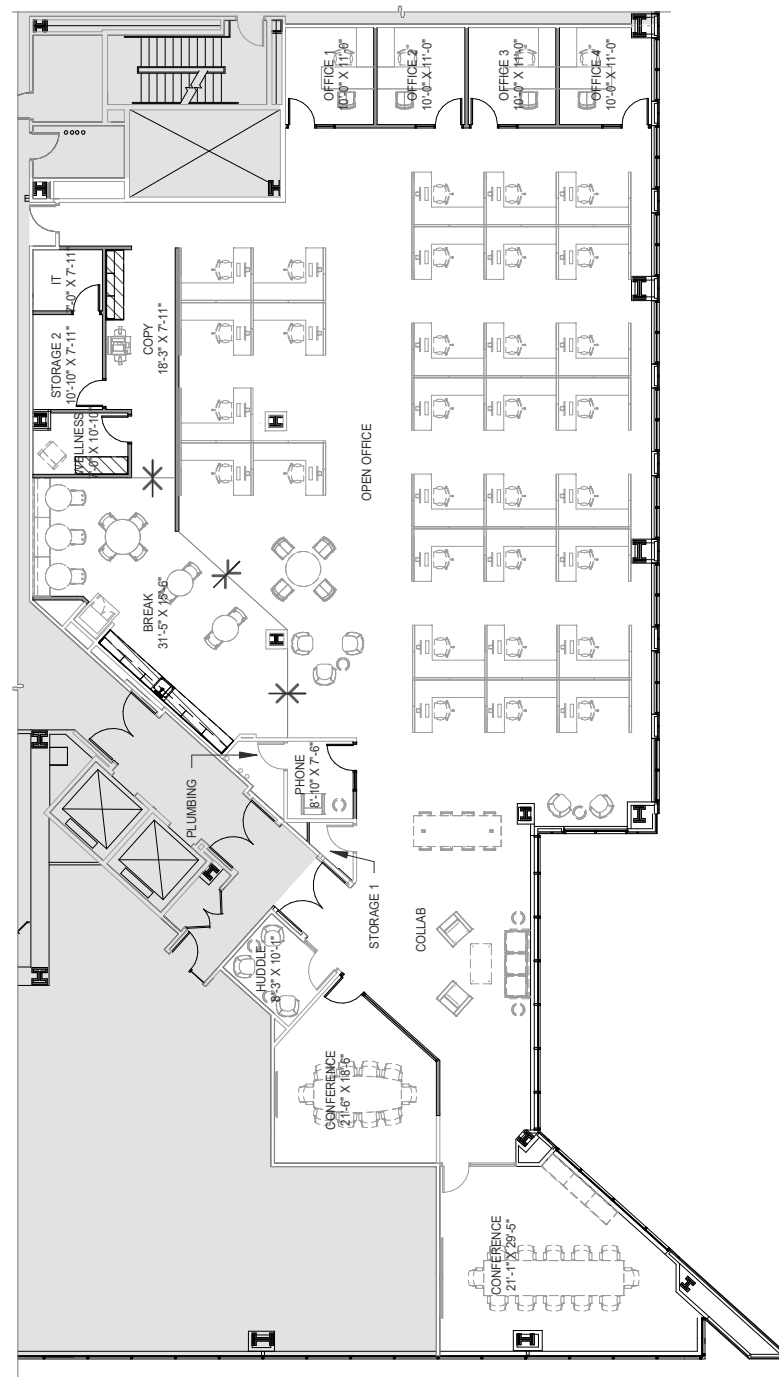

Not to Scale



BUILDING 6200

SUITE 450 | ±15,174 RSF

- Currently fully furnished with newer and above standard furniture and fixtures
- Double door entry to defined lobby and multiple conference rooms
- Tremendous window line on three sides of space
- Project amenities including in building restaurant, project Conference Center and Fitness
- BART less than 5 minute walk, access to both I580 and I680 freeways




Not to Scale



BUILDING 6220

SUITE 100 | ±26,031 RSF

- Combination of open area, internal build out, conference rooms.
- Multiple Double door entry from building lobby opportunities.

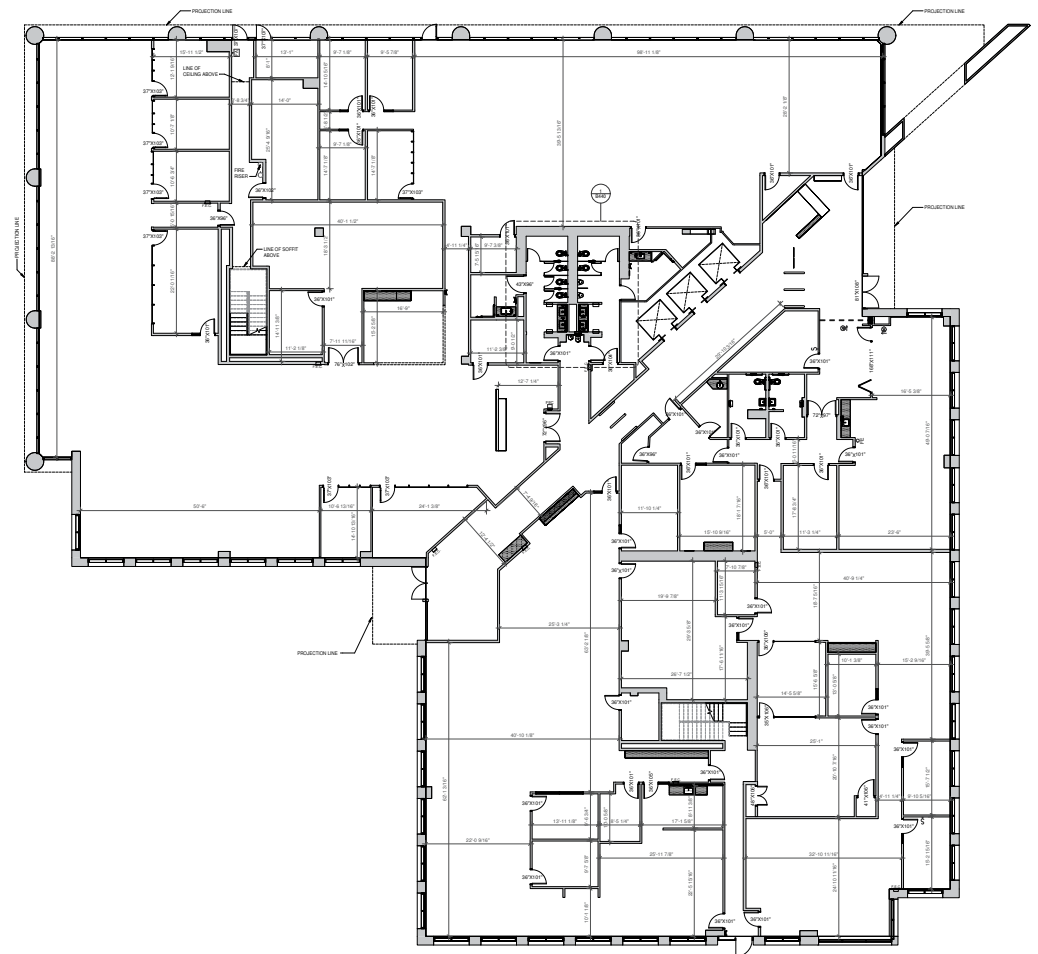


Not to Scale



BUILDING 6220

SUITE 200 | $\pm 31,030$ RSF

- Large corner Board Room / Conference Room
- Open ceiling kitchen area on window line
- Efficient floor plates with interior office design

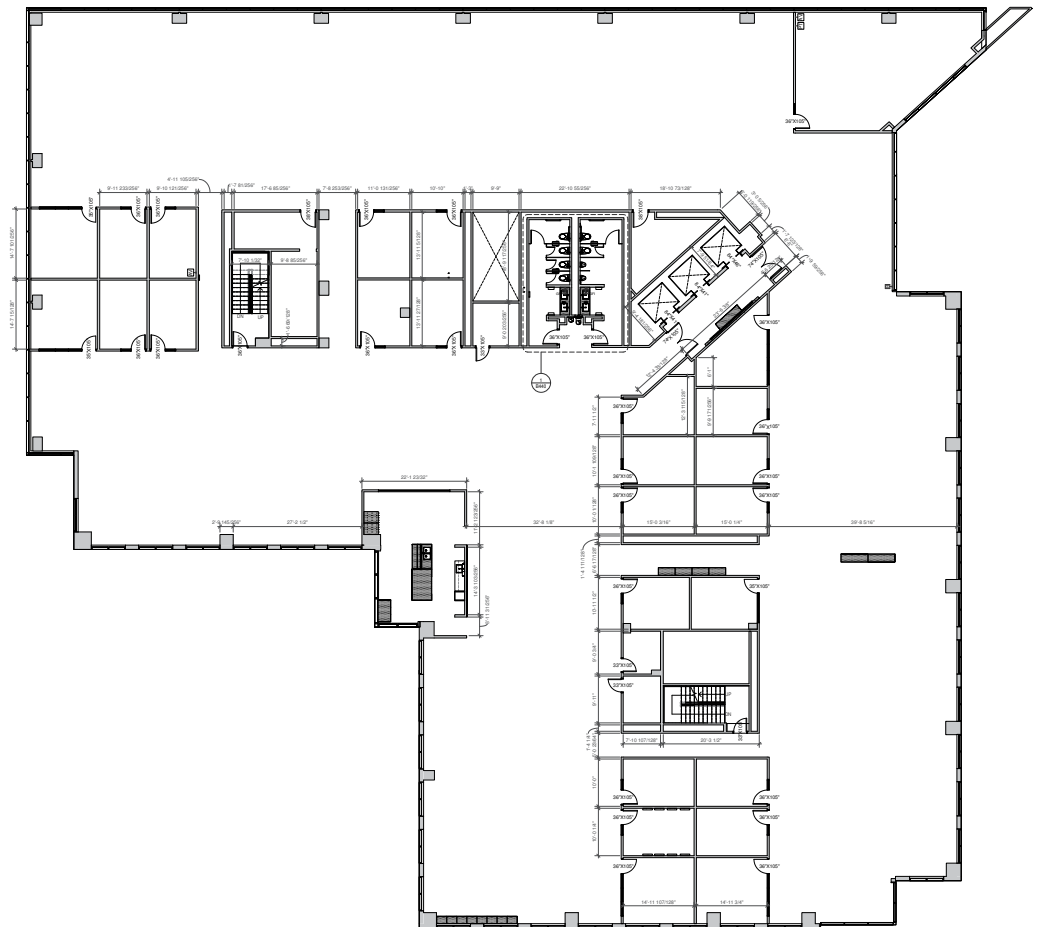


Not to Scale



BUILDING 6220

SUITE 300 | $\pm 31,030$ RSF

- Large corner Board Room / Conference Room
- Open ceiling kitchen area on window line
- Efficient floor plates with interior office design

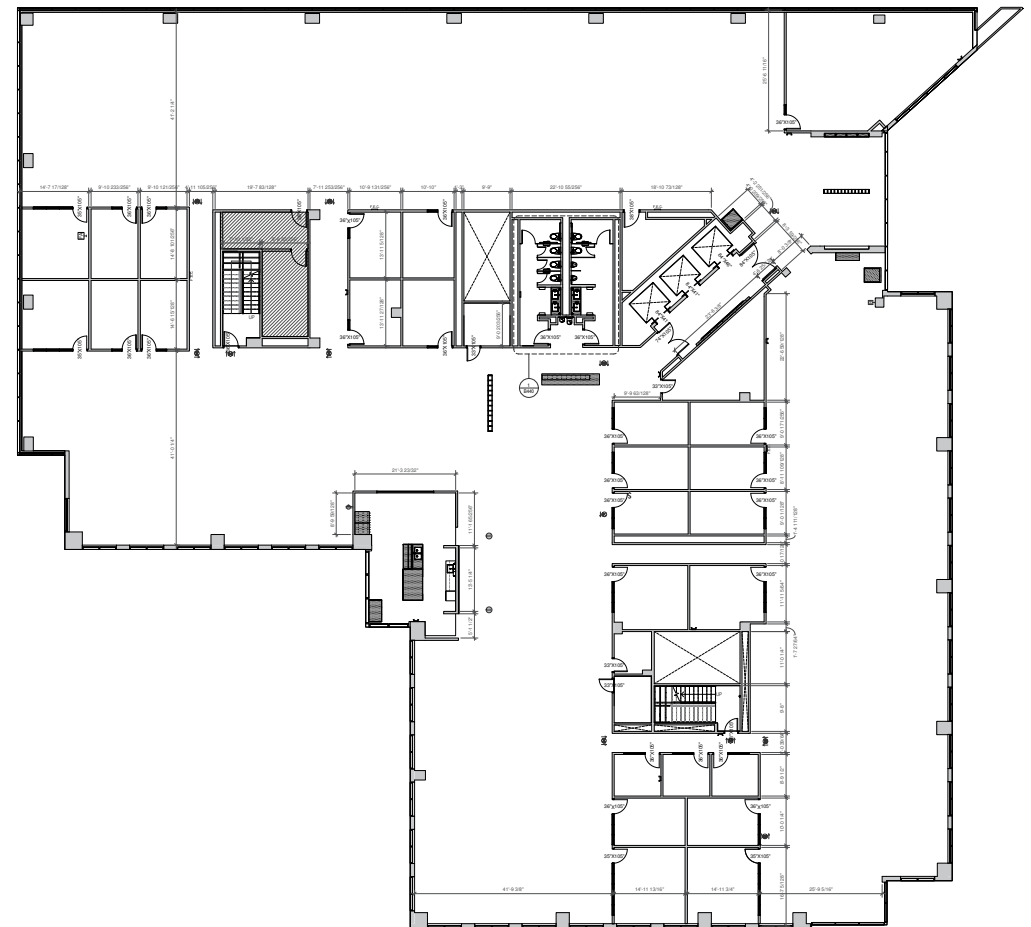

Not to Scale



OAKLAND/SAN FRANCISCO



WALNUT CREEK



TRACY/CENTRAL VALLEY



FREMONT/SAN JOSE

**DAN
WATSON**

925.200.6862

dan.watson@nrmk.com

CA RE LIC #1438710

**JEFF
MORGENSTERN**

925.467.0905

Jeff.Morgenstern@nrmk.com

CA RE License #01275910



NEWMARK

The information contained herein has been obtained from sources deemed reliable but has not been verified and no guarantee, warranty or representation, either express or implied, is made with respect to such information. Terms of sale or lease and availability are subject to change or withdrawal without notice. MP-106 PCC 09/24

PLEASANTONCORP.COM



Nome Capital Partners