

FOR LEASE

2520 Venture Oaks Way | Sacramento, CA

GATEWAY OAKS

IV



**VIDEO
TOUR**



MODERN CLASS A WORKPLACE SUPPORTING CULTURE, COLLABORATION, AND WELLNESS

TONY WHITTAKER

+1 916 492 6914

TONY.WHITTAKER@CBRE.COM

LIC. 01780828

JASON GOFF

+1 916 446 8222

JASON.GOFF@CBRE.COM

LIC. 01205230

NELLIE CRUZ

+1 916 492 6915

NELLIE.CRUZ@CBRE.COM

LIC. 02086140

HAYDEN NABERS

+1 916 446 8207

HAYDEN.NABERS@CBRE.COM


LIC. 02231233



BUILDING PARK VISUAL OVERVIEW



PROPERTY AMENITIES

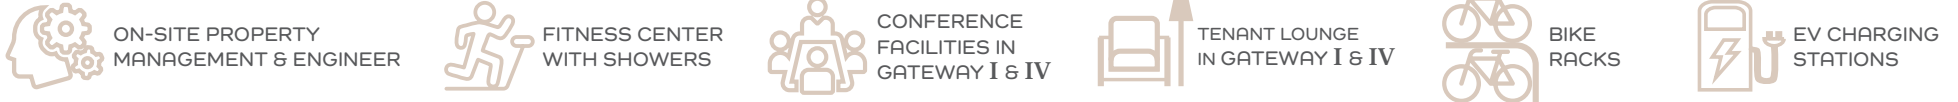

IN ADDITION TO THE PROPERTY AMENITIES, BELOW ARE THE SERVICES AND EXPERIENCES OFFERED TO TENANTS:

- PLENTIFUL FREE PARKING
- WIFI THROUGHOUT ALL COMMON AREAS & COLLABORATION SPACES
- HOTEL ROOM & BANQUET HALL DISCOUNTS AT THE COURTYARD BY MARRIOTT
- LUSH LANDSCAPE GROUNDS WITH TRANQUIL WATER FOUNTAINS
- NEW LOBBY & COMMON AREA IMPROVEMENTS
- FULLY FURNISHED SUITES AVAILABLE
- NEW SECURITY SYSTEMS

GATEWAY IV AMENITIES TOUR

NEW CONCIERGE SERVICES!
NOW AVAILABLE ON DEMAND FOR
TENANT BUSINESS SERVICES, FAMILY
ENTERTAINMENT & TRAVEL ARRANGEMENTS

[*CLICK HERE FOR MORE INFORMATION](#)

BUILDING PHOTOS





LOCATION OVERVIEW - NEARBY AMENITIES



1,071 RSF | SUITE 110
2520 Venture Oaks Way

GATEWAY OAKS
IV

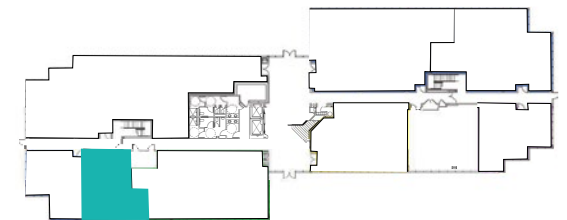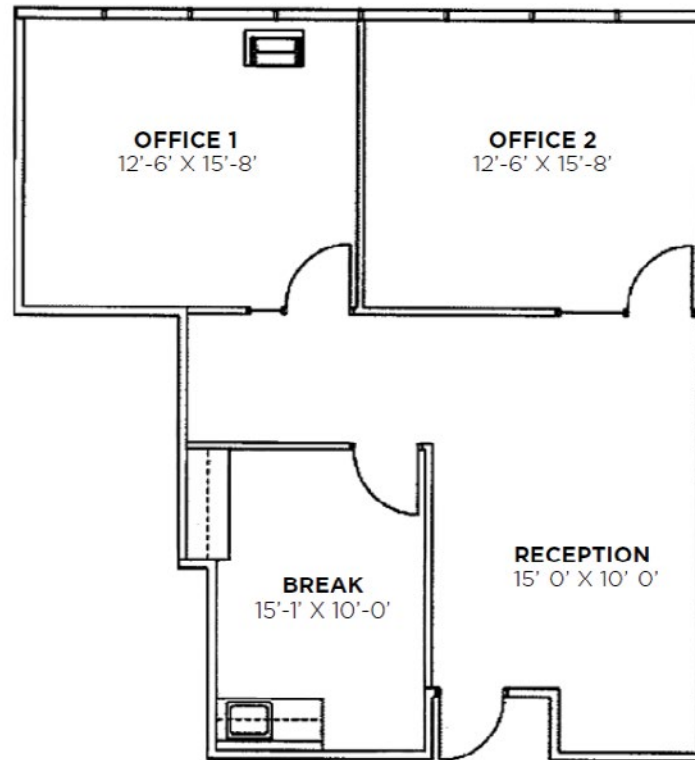



NOT TO SCALE. ALL MEASUREMENTS ARE APPROXIMATE.

4,244 RSF | SUITE 150

2520 Venture Oaks Way

GATEWAY OAKS
IV


*Available 3/1/2026

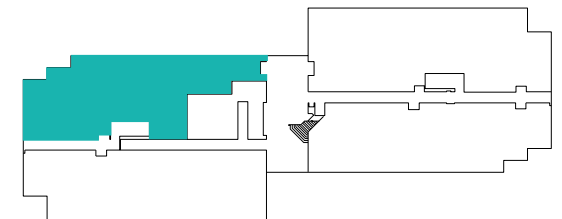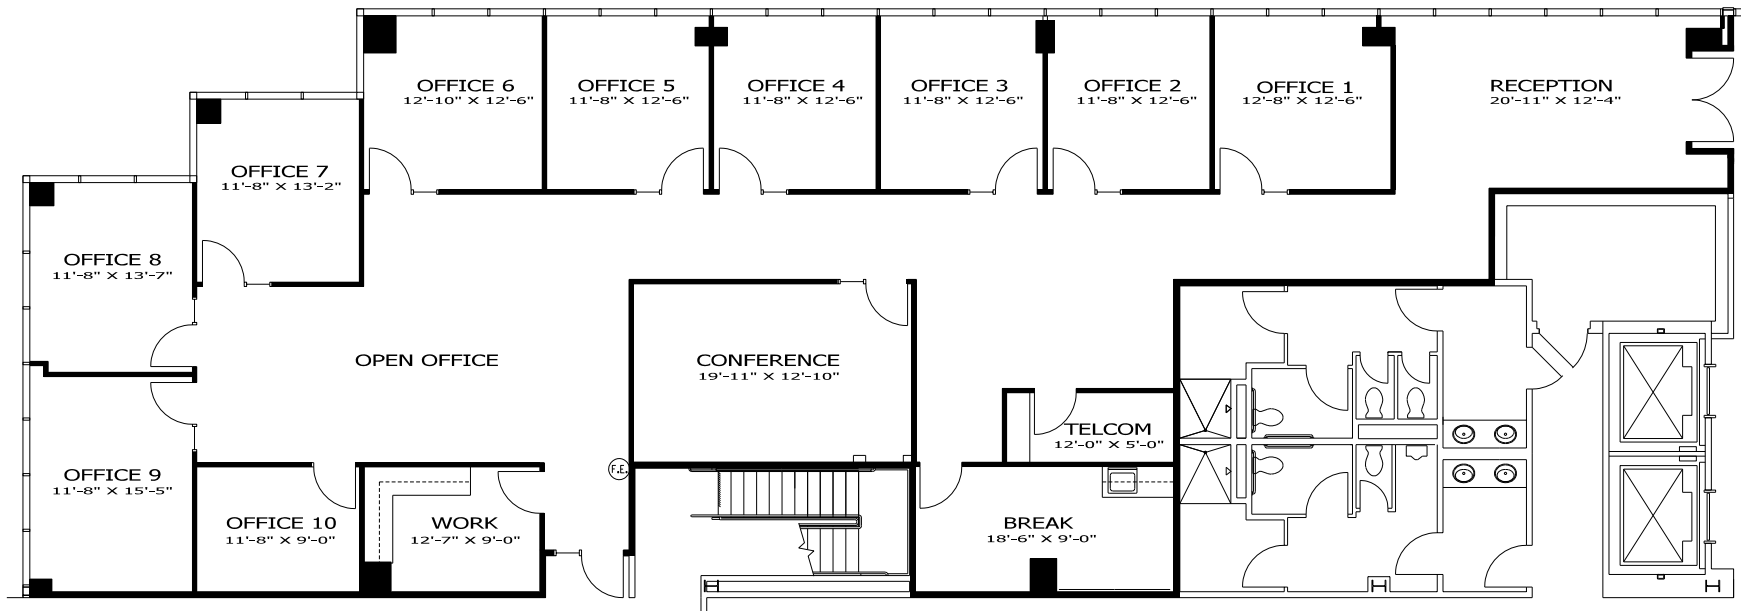

3,761 RSF | SUITE 247
2520 Venture Oaks Way

GATEWAY OAKS
IV

*Suites 247/250 Contiguous up to 10,659 RSF

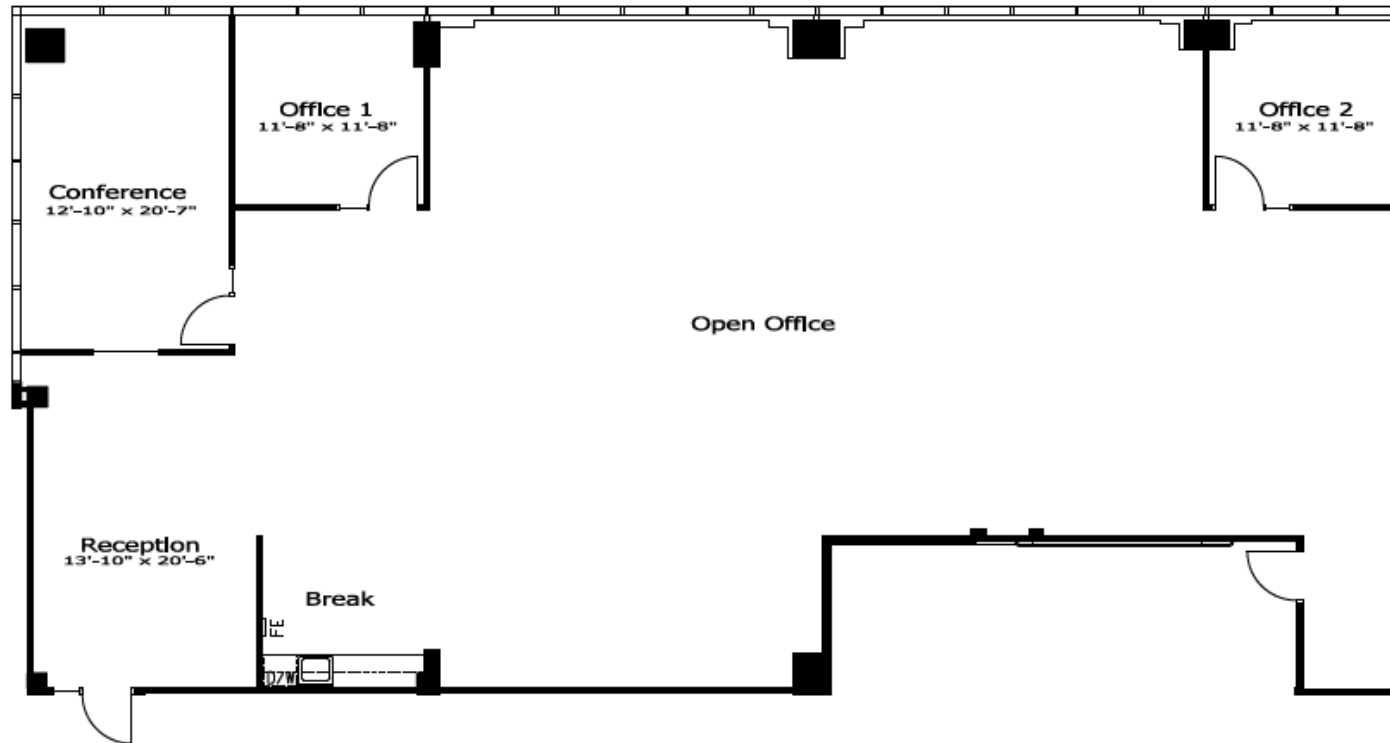

MOVE-IN READY!

NOT TO SCALE. ALL MEASUREMENTS ARE APPROXIMATE.

6,898 RSF | SUITE 250



2520 Venture Oaks Way

GATEWAY OAKS
IV

*Suites 247/250 Contiguous up to 10,659 RSF





FURNITURE RENDERING

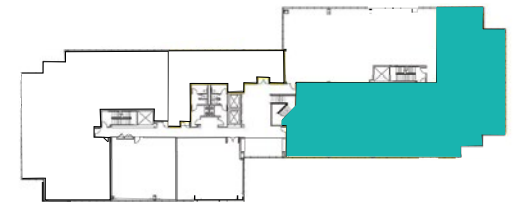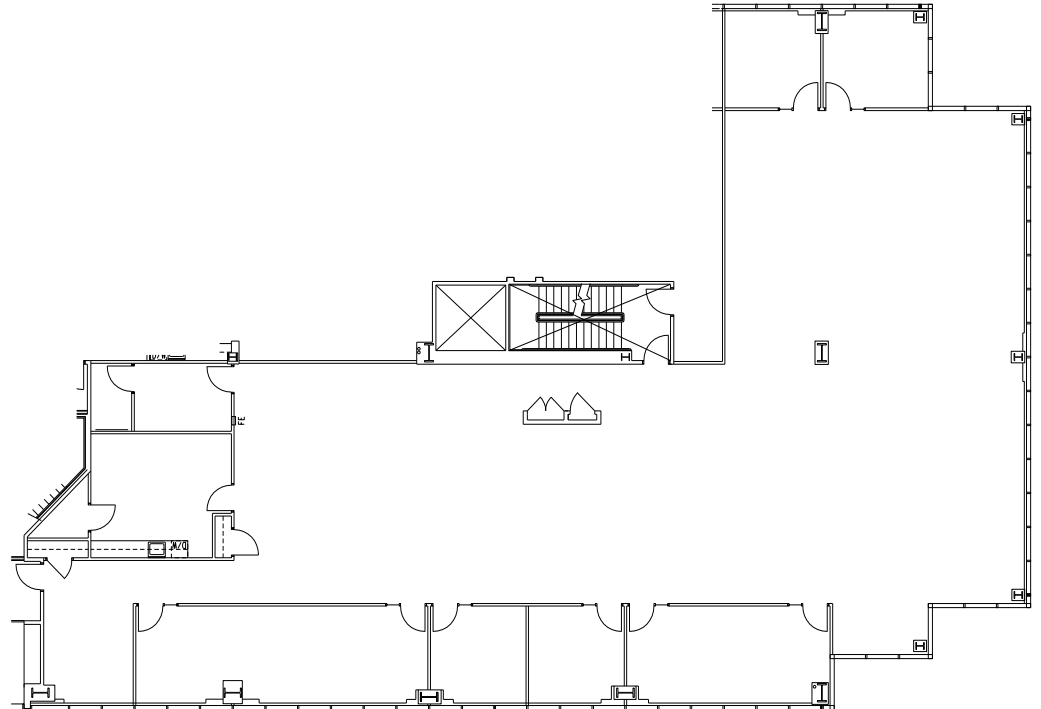

NOT TO SCALE. ALL MEASUREMENTS ARE APPROXIMATE.

10,659 RSF | SUITES 247/250

2520 Venture Oaks Way

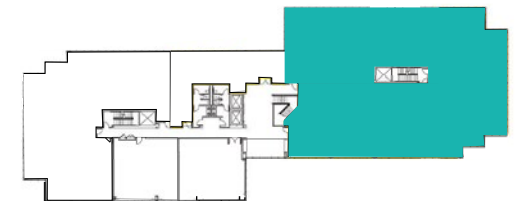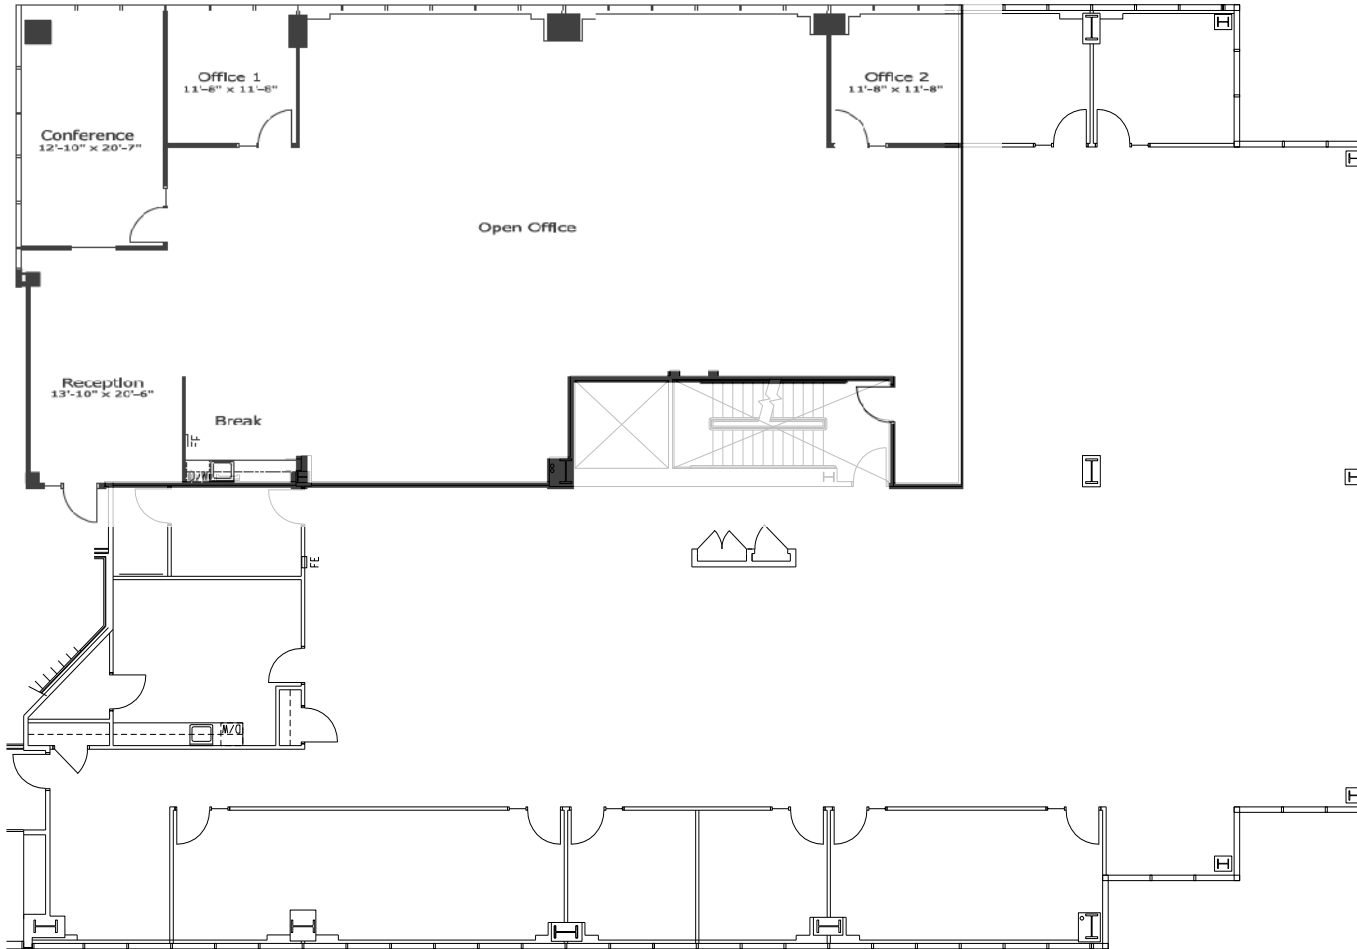

NOT TO SCALE. ALL MEASUREMENTS ARE APPROXIMATE.

FOR LEASE

2520 Venture Oaks Way | Sacramento, CA

GATEWAY OAKS

IV

EXCLUSIVE LISTING AGENTS:

TONY WHITTAKER

+1 916 492 6914
TONY.WHITTAKER@CBRE.COM
LIC. 01780828

JASON GOFF

+1 916 446 8222
JASON.GOFF@CBRE.COM
LIC. 01205230

NELLIE CRUZ

+1 916 492 6915
NELLIE.CRUZ@CBRE.COM
LIC. 02086140

HAYDEN NABERS

+1 916 446 8207
HAYDEN.NABERS@CBRE.COM
LIC. 02231233

