


1 SUITE G-16
SCALE: 1/4" = 1'-0"

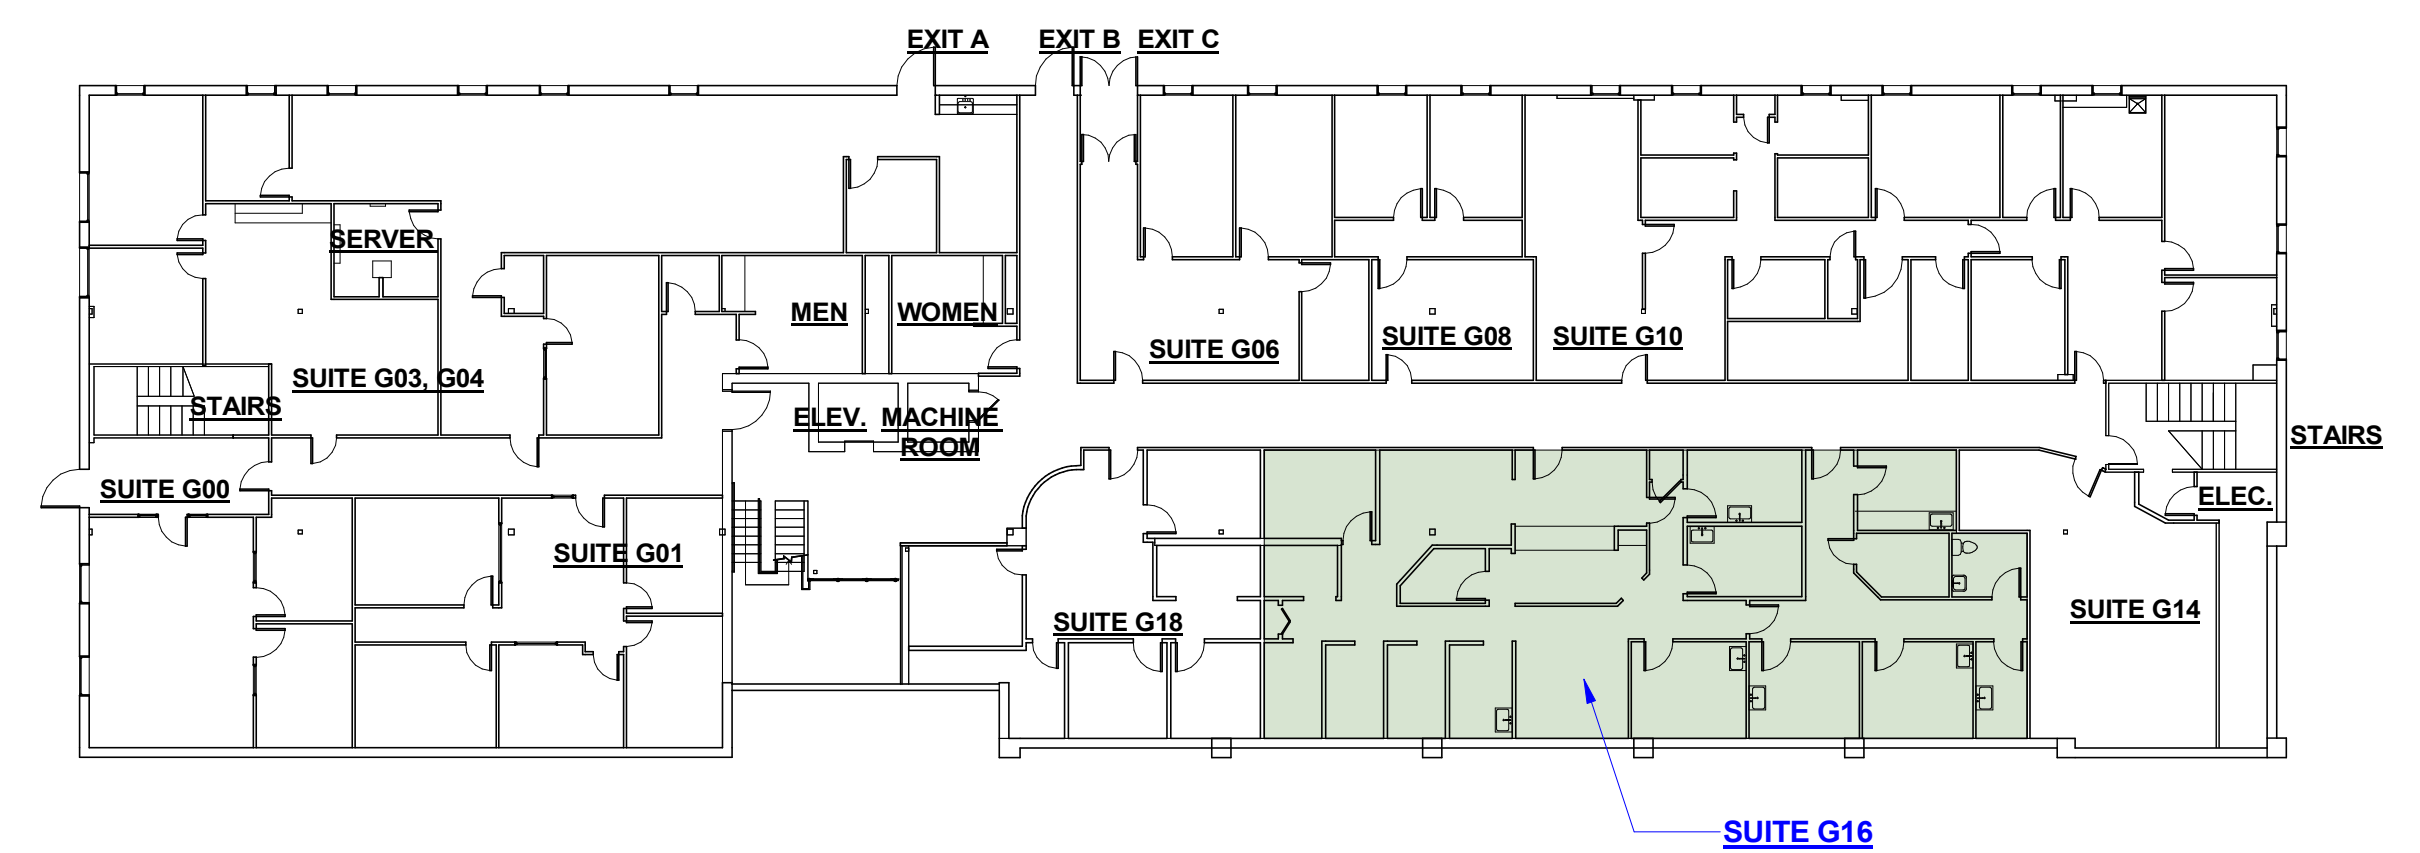

2 GROUND FLOOR- G-16 KEY PLAN
SCALE: 1" = 20'-0"