



architecture • interiors • design

www.koraarchitecture.com

DESIGN CONCEPT


Las Vegas CPA Professionals January 6, 2023

KORA

9345 W. SUNSET RD.
SUITE 101
LAS VEGAS, NV
89148


**Carly Mossman, NCARB
Founding Principal & CEO**

carly@koraarchitecture.com
o 702.965.4325
c 702.328.4378

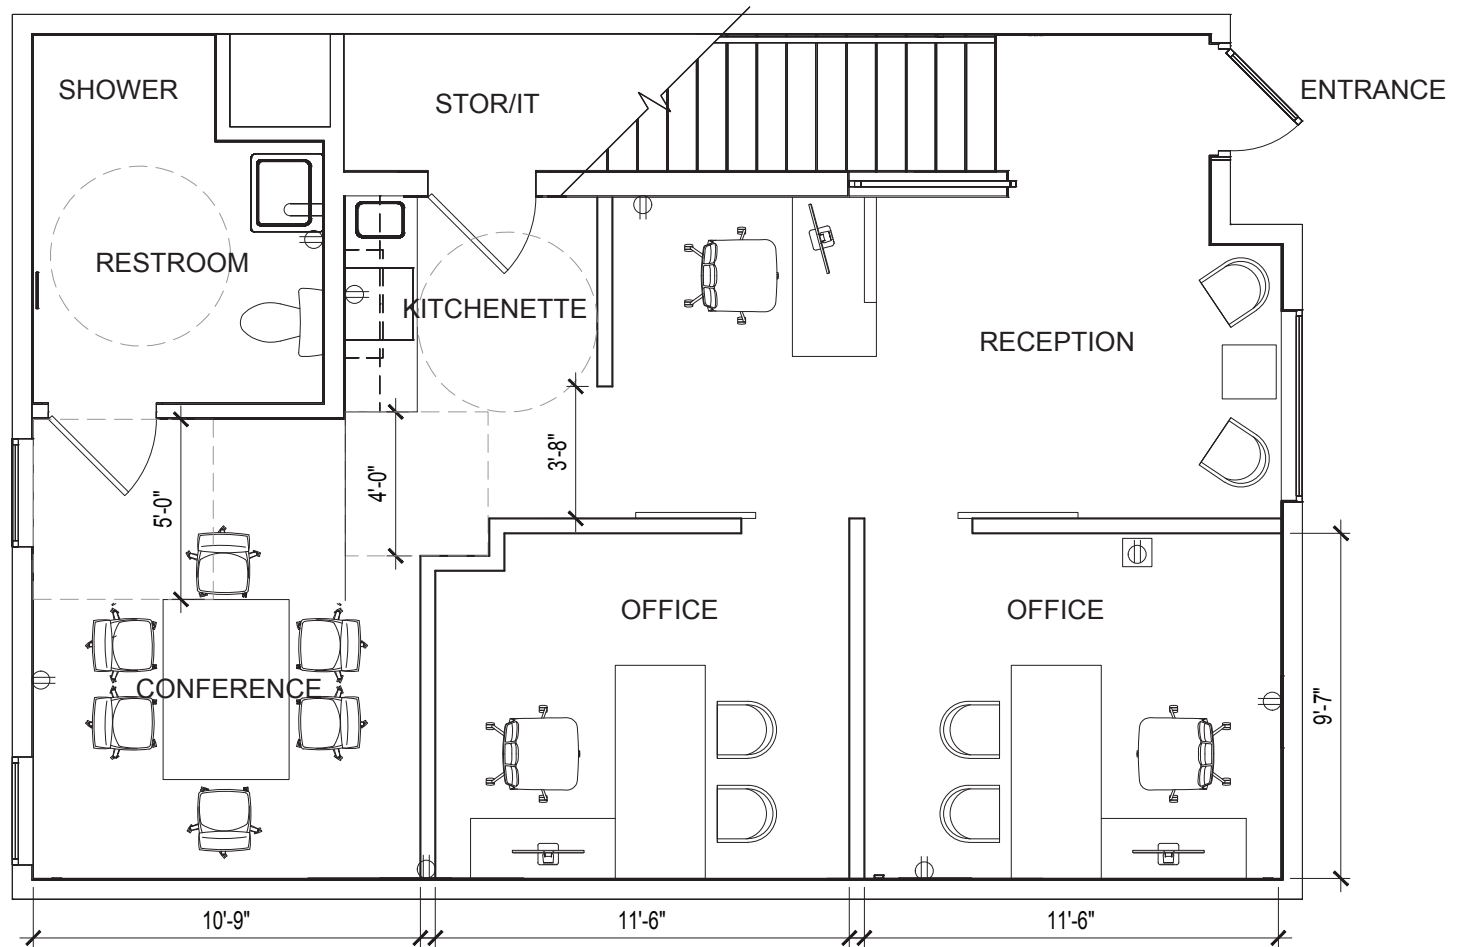

LEVEL 1 - FLOOR PLAN

NOT TO SCALE
NOT FOR CONSTRUCTION

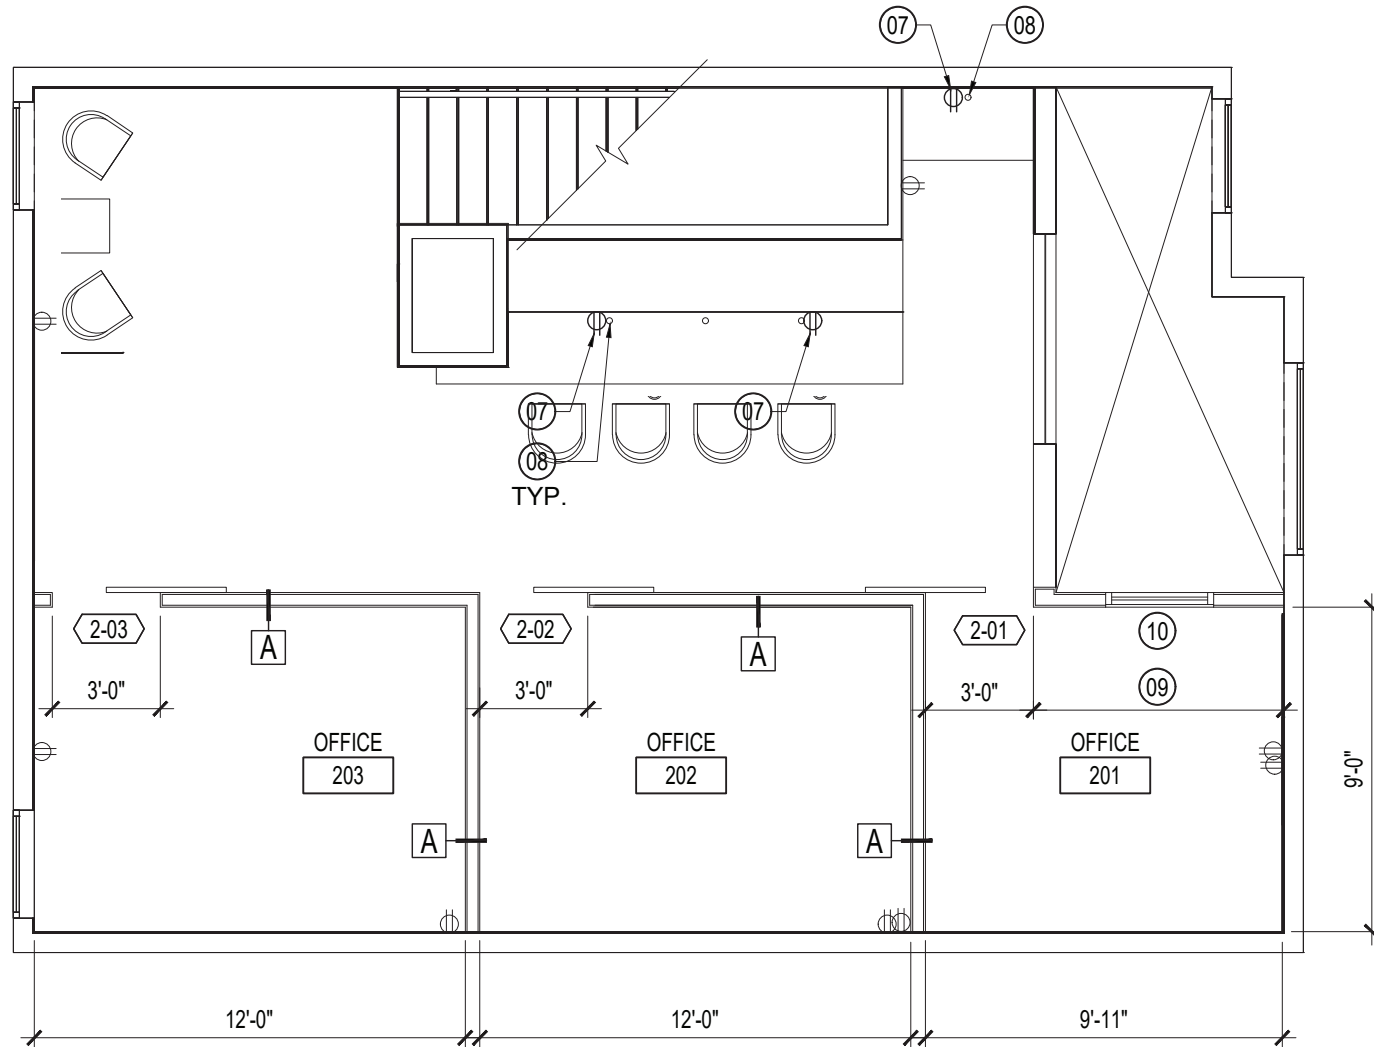

LEVEL2 - FLOOR PLAN

NOT TO SCALE
NOT FOR CONSTRUCTION




LEVEL 1



LEVEL 1



LEVEL 2

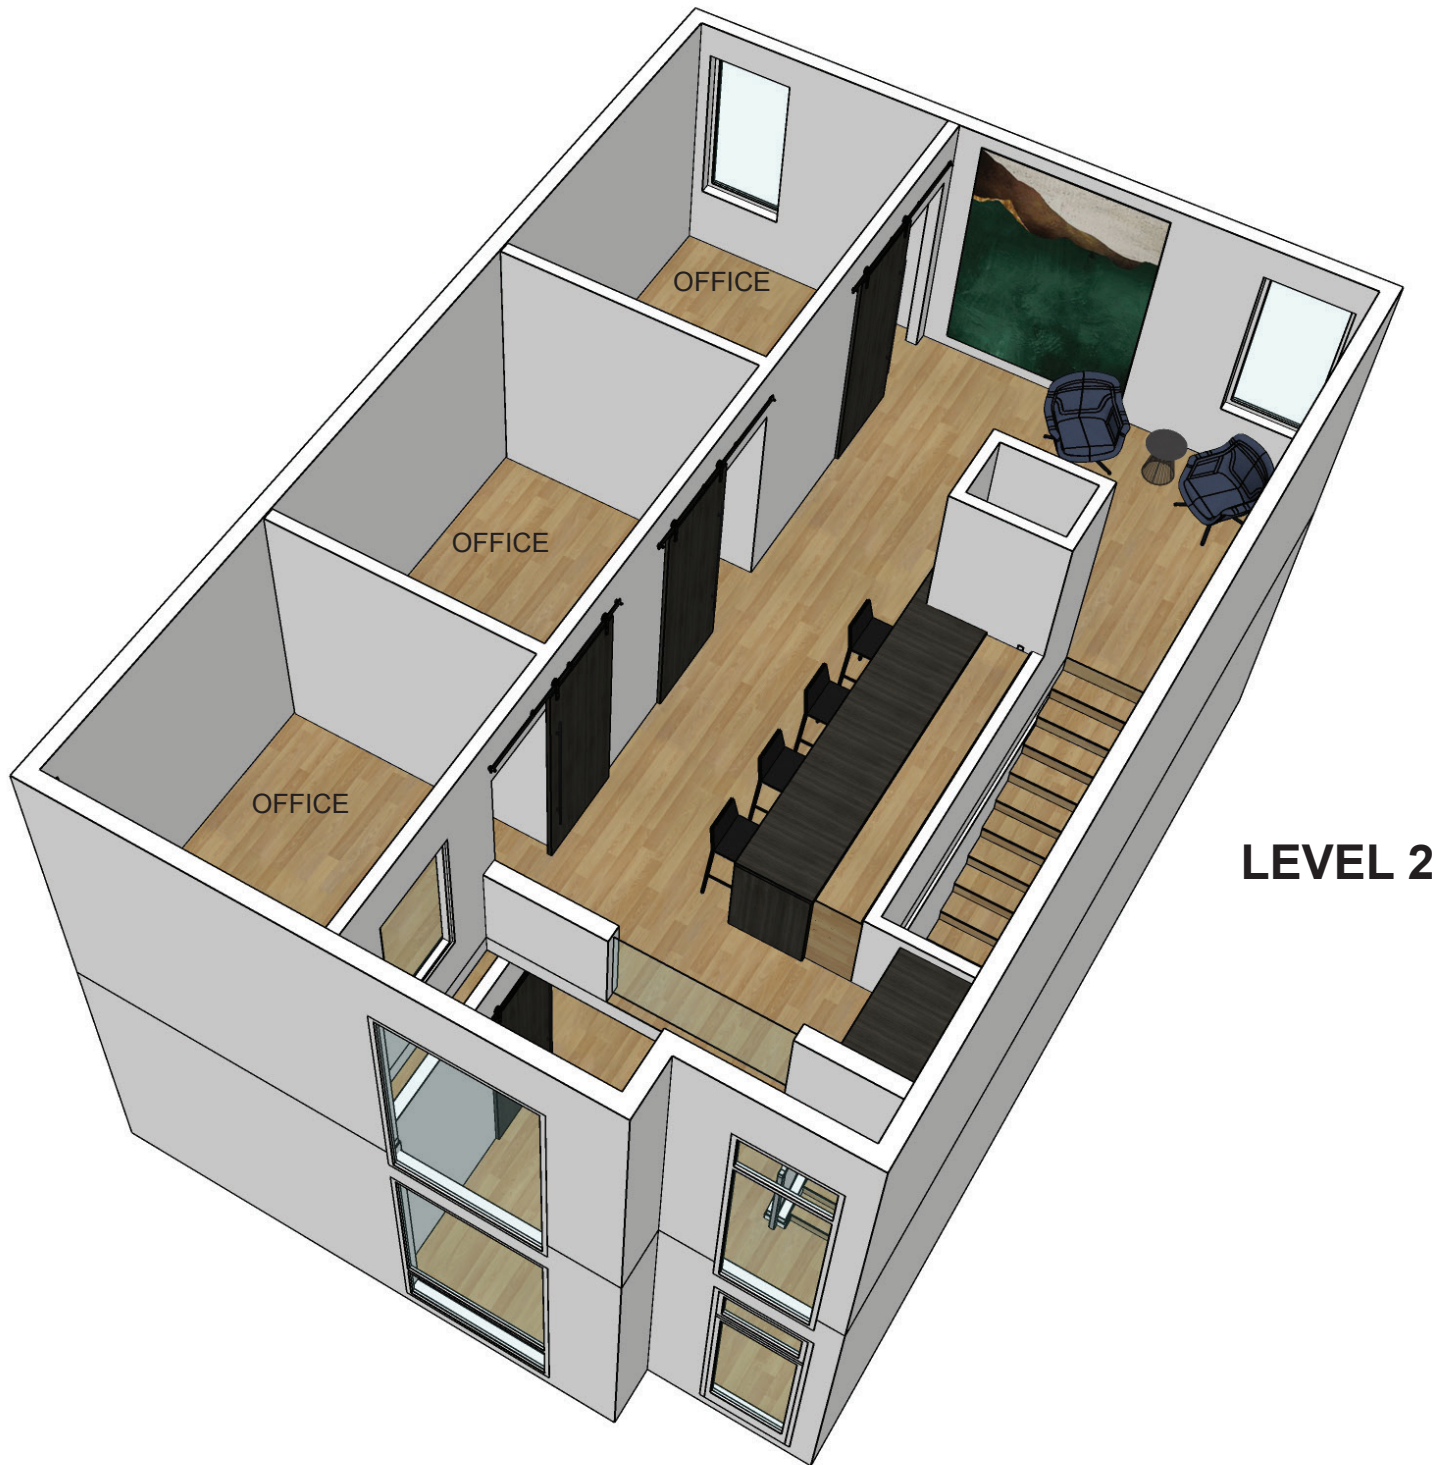

LEVEL 2



RECEPTION

kora

© 2023 COPYRIGHT KORA ARCHITECTURE & INTERIORS



CONFERENCE





