


S.W. 1/4 SEC. 21 - 54 - 25 - 4

LOT 5
BLOCK 5
PLAN 242 1015

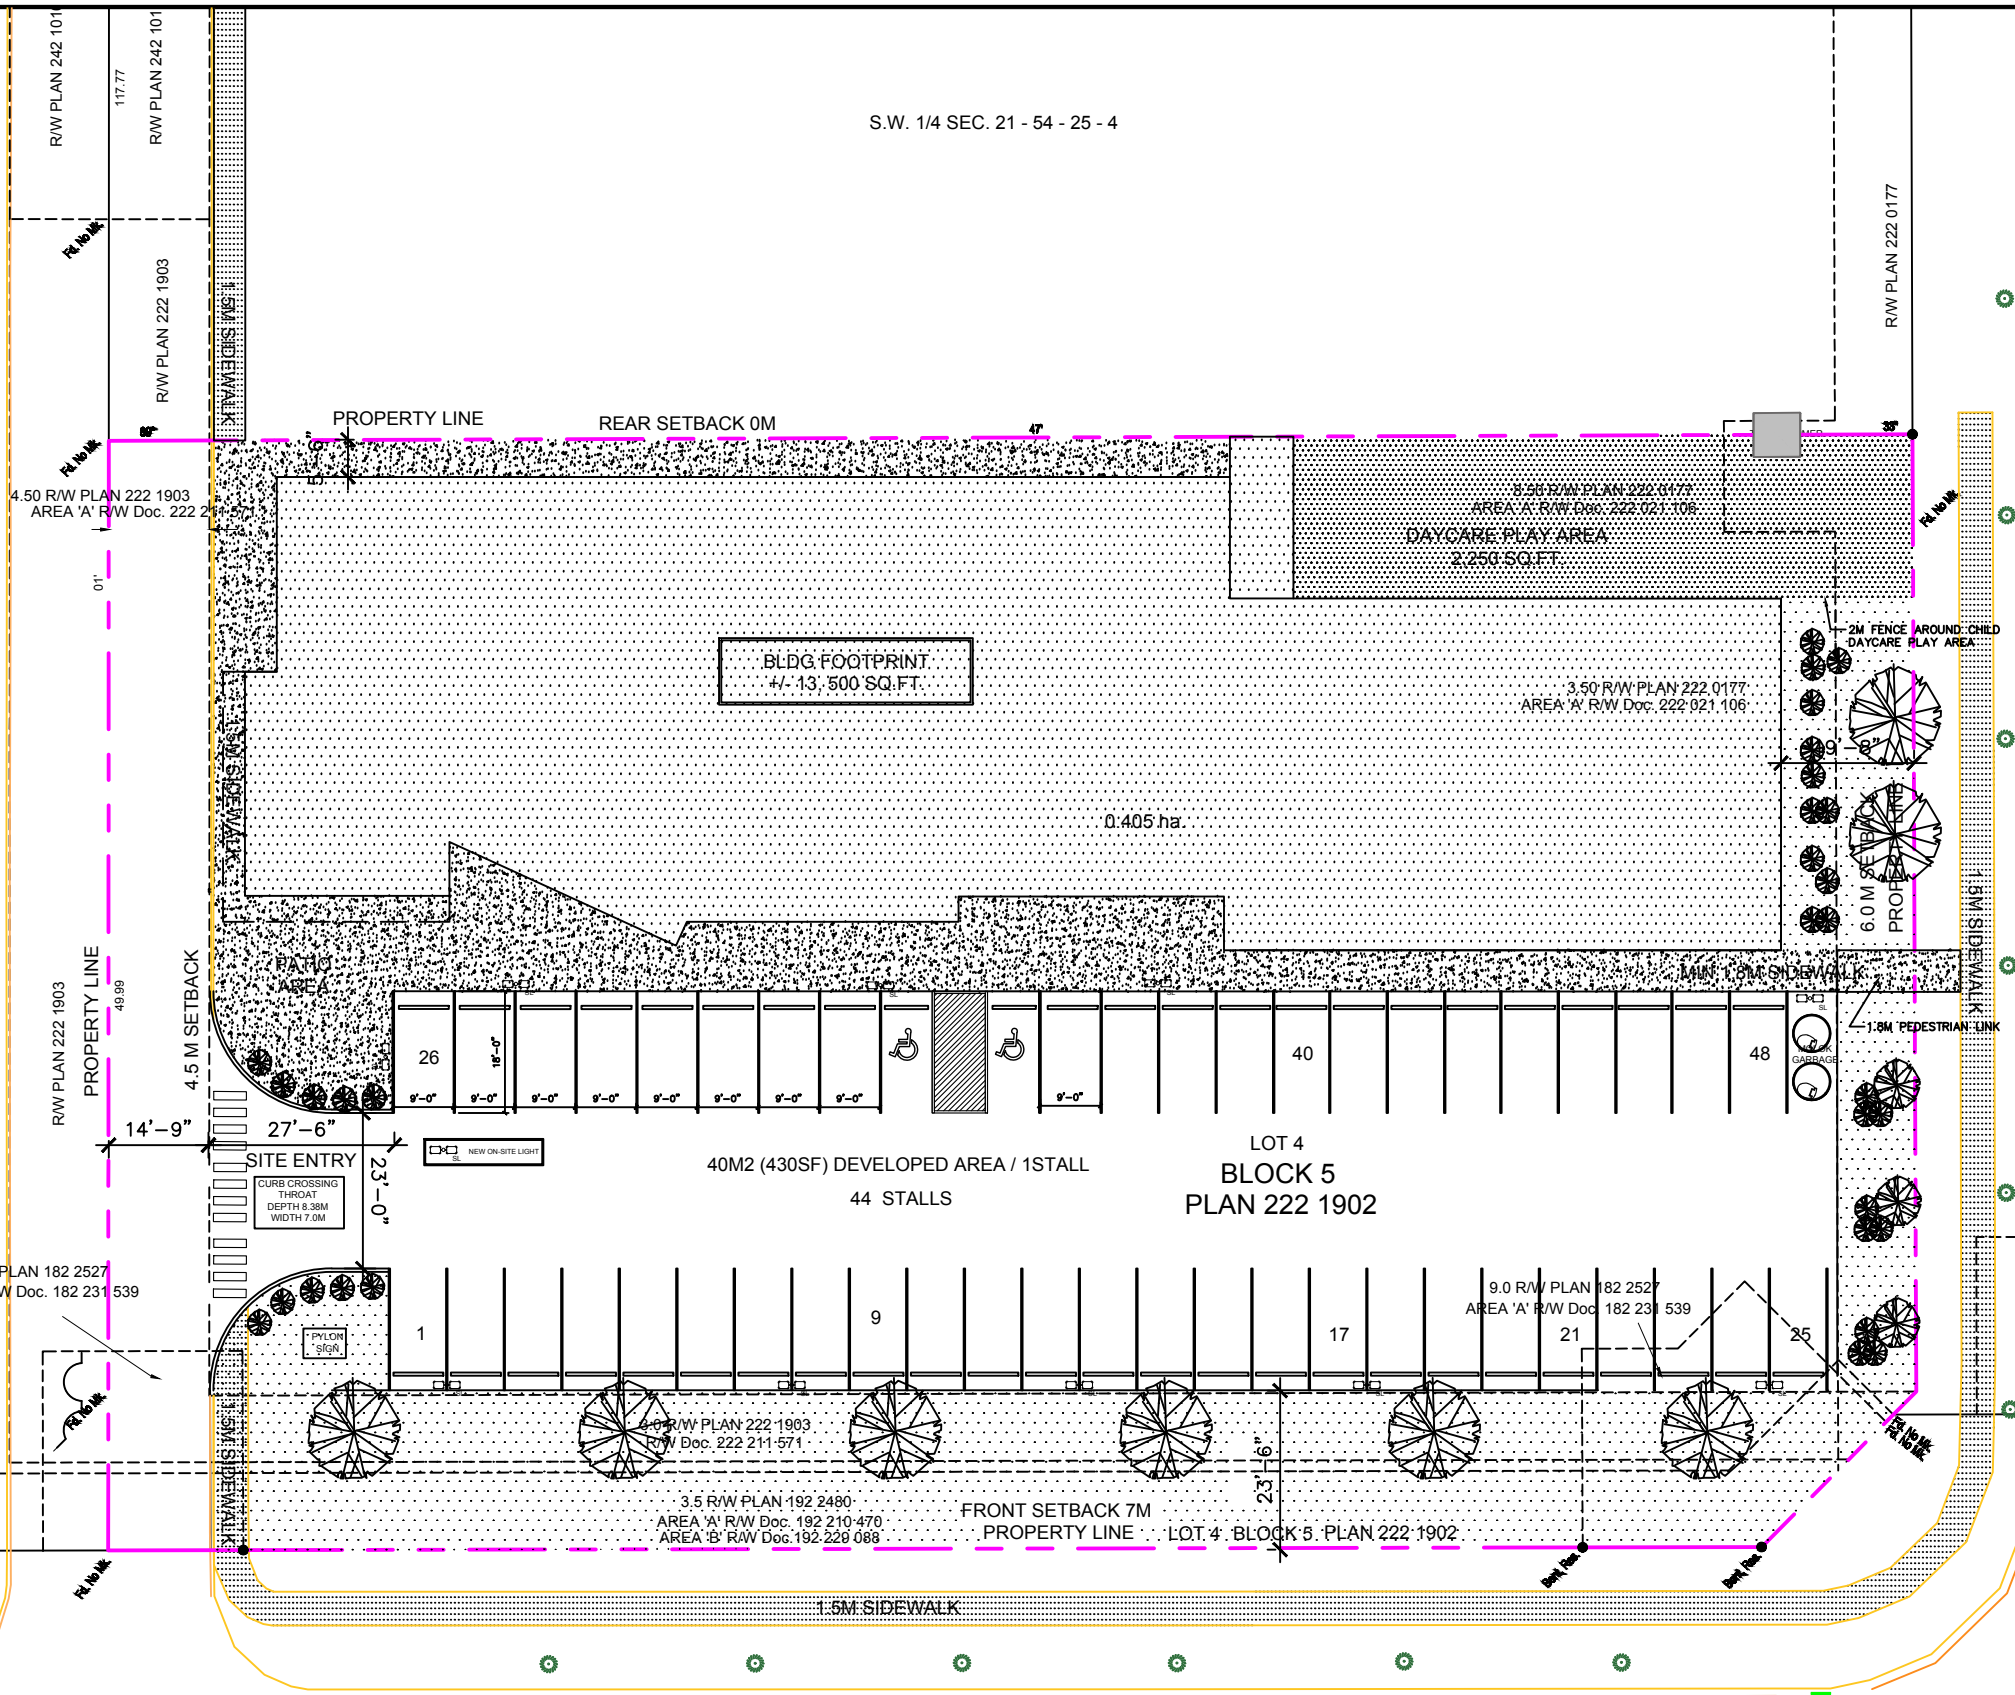


CB 1019
RIM Elev.=686.41
S.W. Inv.=684.36

CB 5127
RIM Elev.=685.99
S. Inv.=682.04
W. Inv.=682.10

ERNEST BOULEVARD

ELEMENT DRIVE NORTH

PROJECT: 26-02-001	DATE ISSUED: 2026-03-07	TITLE: SITE PLAN
	FOR DISCUSSION 2026-03-13	
SCALE:	SCHEMATIC DESIGN REV01 2026-03-15	A 100
PROJECT: ERIN RIDGE - SCHEMATIC DESIGN - SUBJECT TO CHANGE	SCHEMATIC DESIGN REV02 2026-03-19	

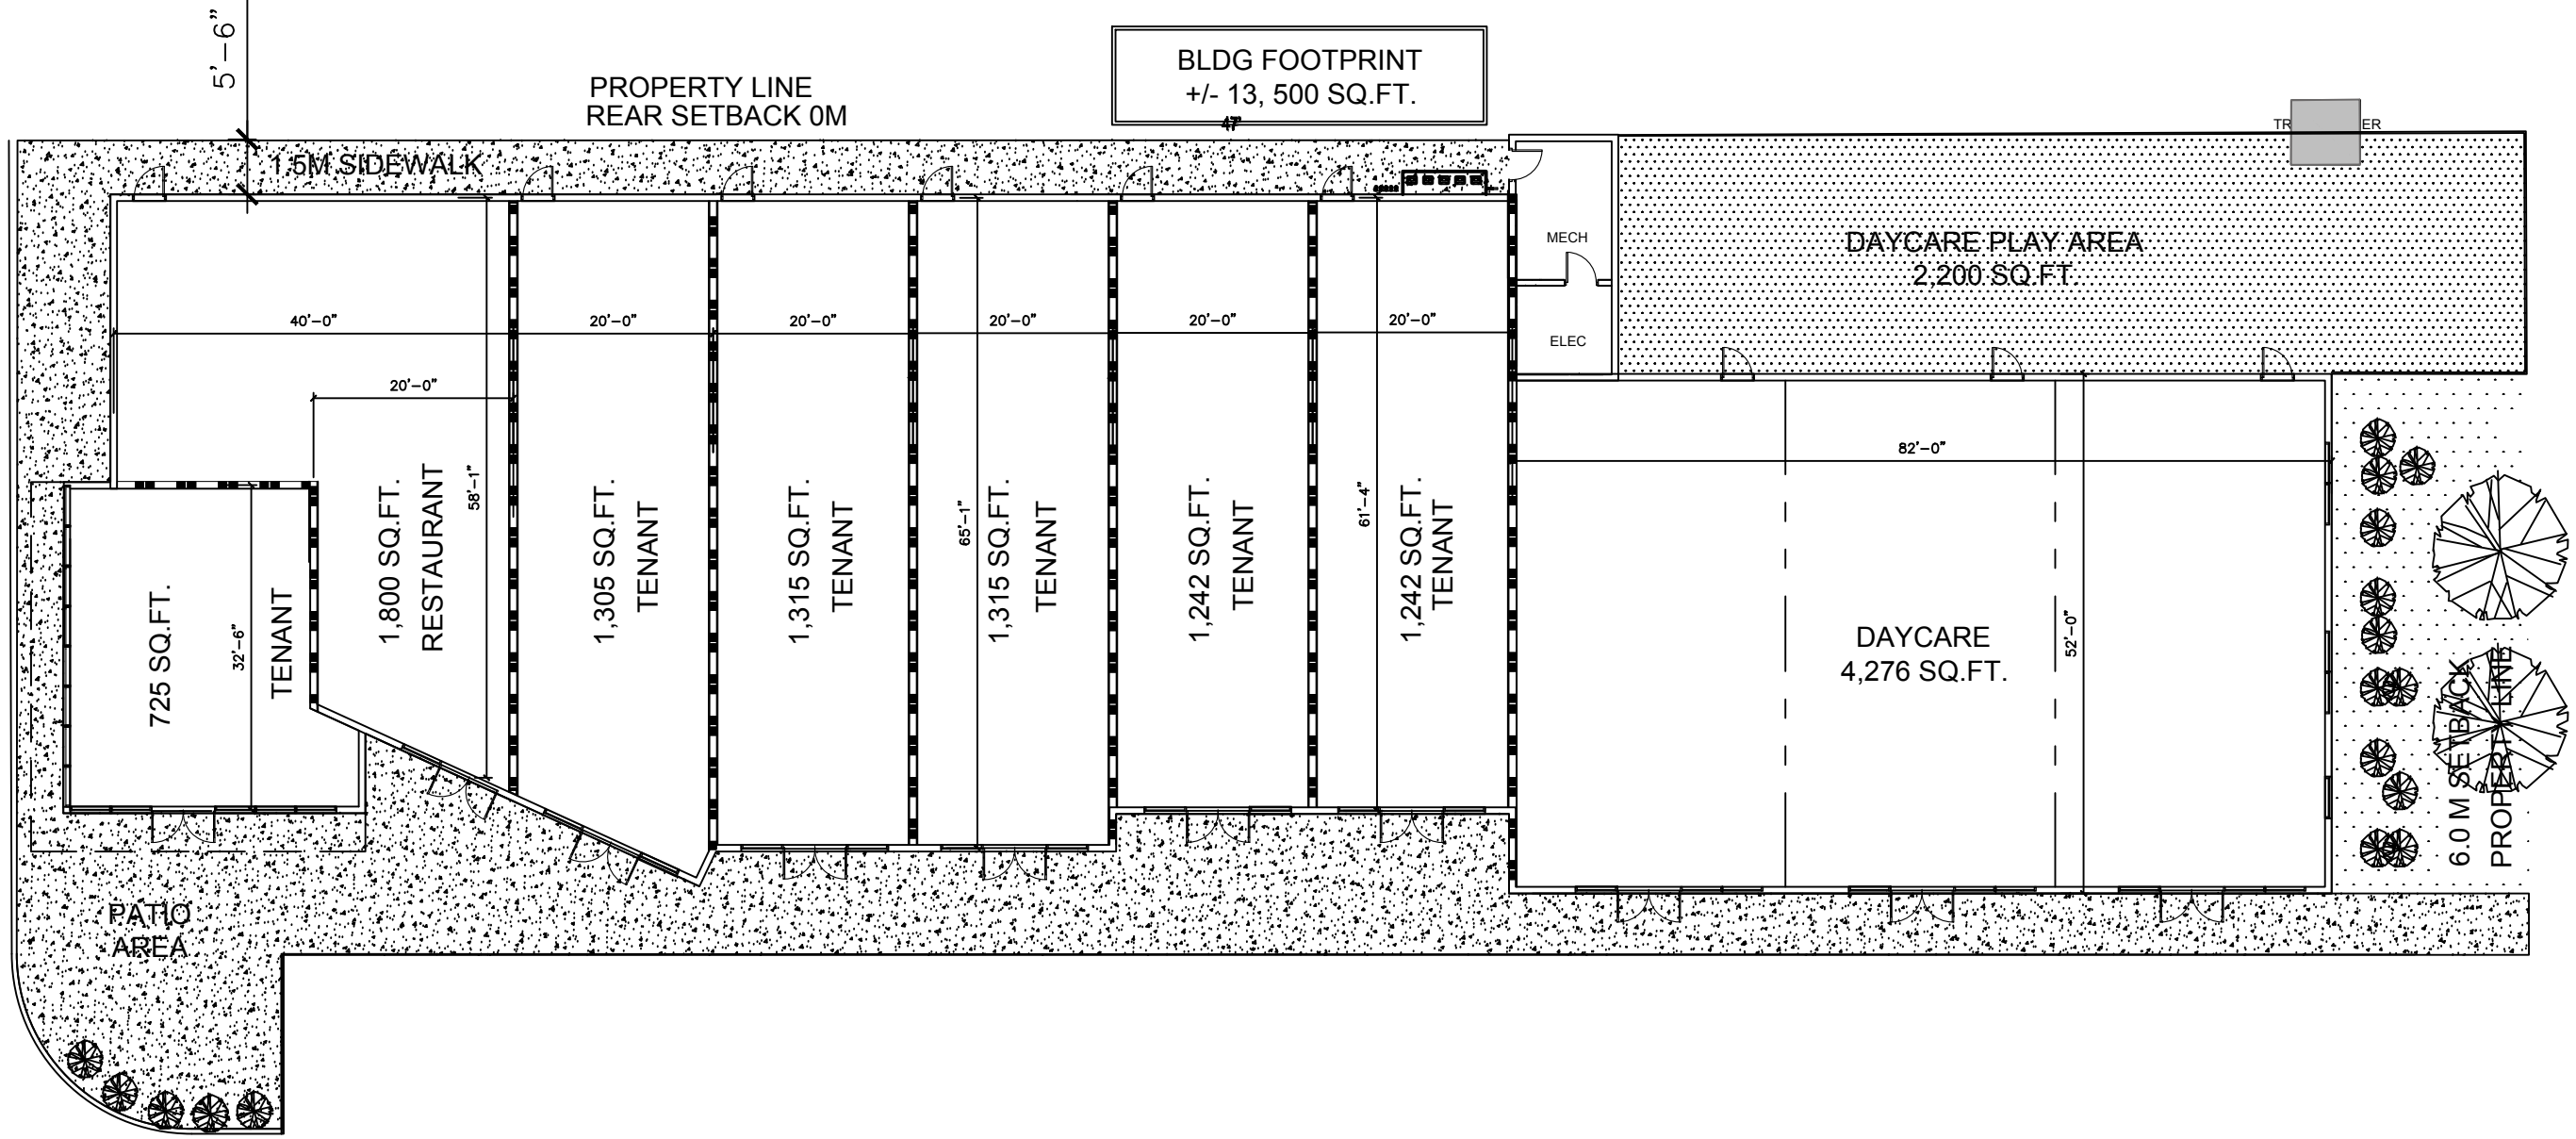

BLDG FOOTPRINT
+/- 13, 500 SQ.FT.

PROJECT: ERIN RIDGE - SCHEMATIC DESIGN - SUBJECT TO CHANGE

SCALE:
 DATE ISSUED: 2026-03-07
 FOR DISCUSSION: 2026-03-13
 SCHEMATIC DESIGN REV01: 2026-03-15
 SCHEMATIC DESIGN REV02: 2026-03-19

TITLE: FLOOR PLAN

A 101