

FOR LEASE

New Retail Development

25691 Smotherman Rd | Frisco, TX 75034



SPACE AVAILABLE

1,369-3,800 SF

PRICING INFORMATION

\$26-\$28 PSF + NNN
(NNN Est. \$10)

LOCATION

NEC Smotherman Rd
& FM 423

TRAFFIC GENERATORS



- Newly constructed retail development
- Located in one of the fastest growing cities in Texas
- Excellent frontage along busy FM 423.
- Approximately 10 minutes from The Star Dallas Cowboys World Headquarters
- Heavy retail and residential presence nearby
- 2nd Gen Restaurant available

DEMOGRAPHICS*	1 MILE	2 MILE	3 MILE	5 MILE
Population	20,720	69,839	120,950	210,282
Employees	2,191	8,559	15,366	36,005
Average HH Income	\$148,864	\$153,434	\$159,562	\$147,765
2020-2025 Annual Growth Rate	3.1%	3.0%	3.2%	3.1%

Traffic Count
26,105 VPD @ FM 423 & King Rd
25,985 VPD @ FM 423 & FM 720 N

*Costar.com 2020



Kedreon Cole


469.660.9694

VISIONCOMMERCIAL.COM

KED@VISIONCOMMERCIAL.COM

The data contained herein, including all retail maps, site plans, floorplans, and surveys, were obtained from sources deemed to be reliable, but in no way warranted by Vision Commercial RE DFW, LLC. The property is offered subject to errors, omissions, change in property boundary, price and or terms, or removal from the market without notice.

25691 Smotherman Rd | Frisco, TX 75034

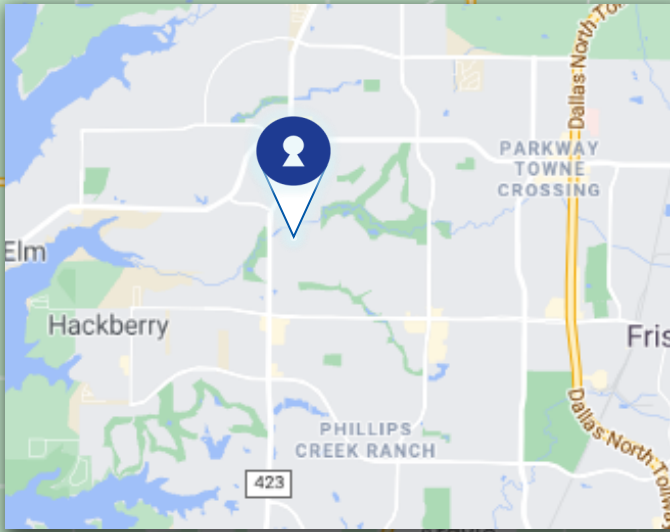

469.660.9694

VISIONCOMMERCIAL.COM

KED@VISIONCOMMERCIAL.COM

The data contained herein, including all retail maps, site plans, floorplans, and surveys, were obtained from sources deemed to be reliable, but in no way warranted by Vision Commercial RE DFW, LLC. The property is offered subject to errors, omissions, change in property boundary, price and or terms, or removal from the market without notice.

New Retail Development

25691 Smotherman Rd | Frisco, TX 75034



VISION
COMMERCIAL REAL ESTATE



Kedreon Cole

469.660.9694

VISIONCOMMERCIAL.COM

KED@VISIONCOMMERCIAL.COM

The data contained herein, including all retail maps, site plans, floorplans, and surveys, were obtained from sources deemed to be reliable, but in no way warranted by Vision Commercial RE DFW, LLC. The property is offered subject to errors, omissions, change in property boundary, price and or terms, or removal from the market without notice.


New Retail Development

25691 Smotherman Rd | Frisco, TX 75034



VISION
COMMERCIAL REAL ESTATE

SUITE	TENANT	SF
200	AVAILABLE	3,800 SF (\$40.00 NNN)
300	AVAILABLE	1,369 SF (\$28.00 NNN)

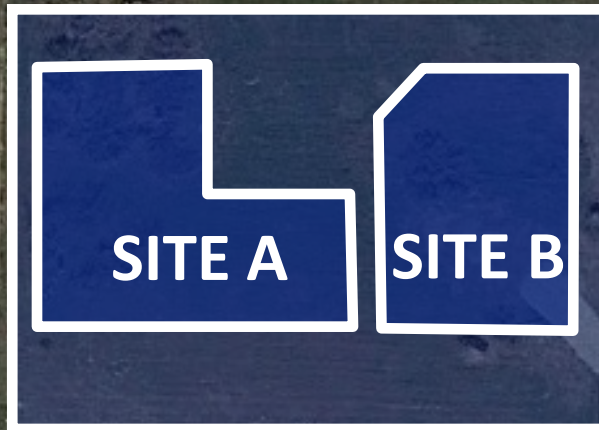

SMOTHERMAN RD



**FUTURE RETAIL
DEVELOPMENT**

MCCORD WAY



Kedreon Cole

469.660.9694

VISIONCOMMERCIAL.COM

KED@VISIONCOMMERCIAL.COM


The data contained herein, including all retail maps, site plans, floorplans, and surveys, were obtained from sources deemed to be reliable, but in no way warranted by Vision Commercial RE DFW, LLC. The property is offered subject to errors, omissions, change in property boundary, price and or terms, or removal from the market without notice.

New Retail Development

25691 Smotherman Rd | Frisco, TX 75034



VISION
COMMERCIAL REAL ESTATE

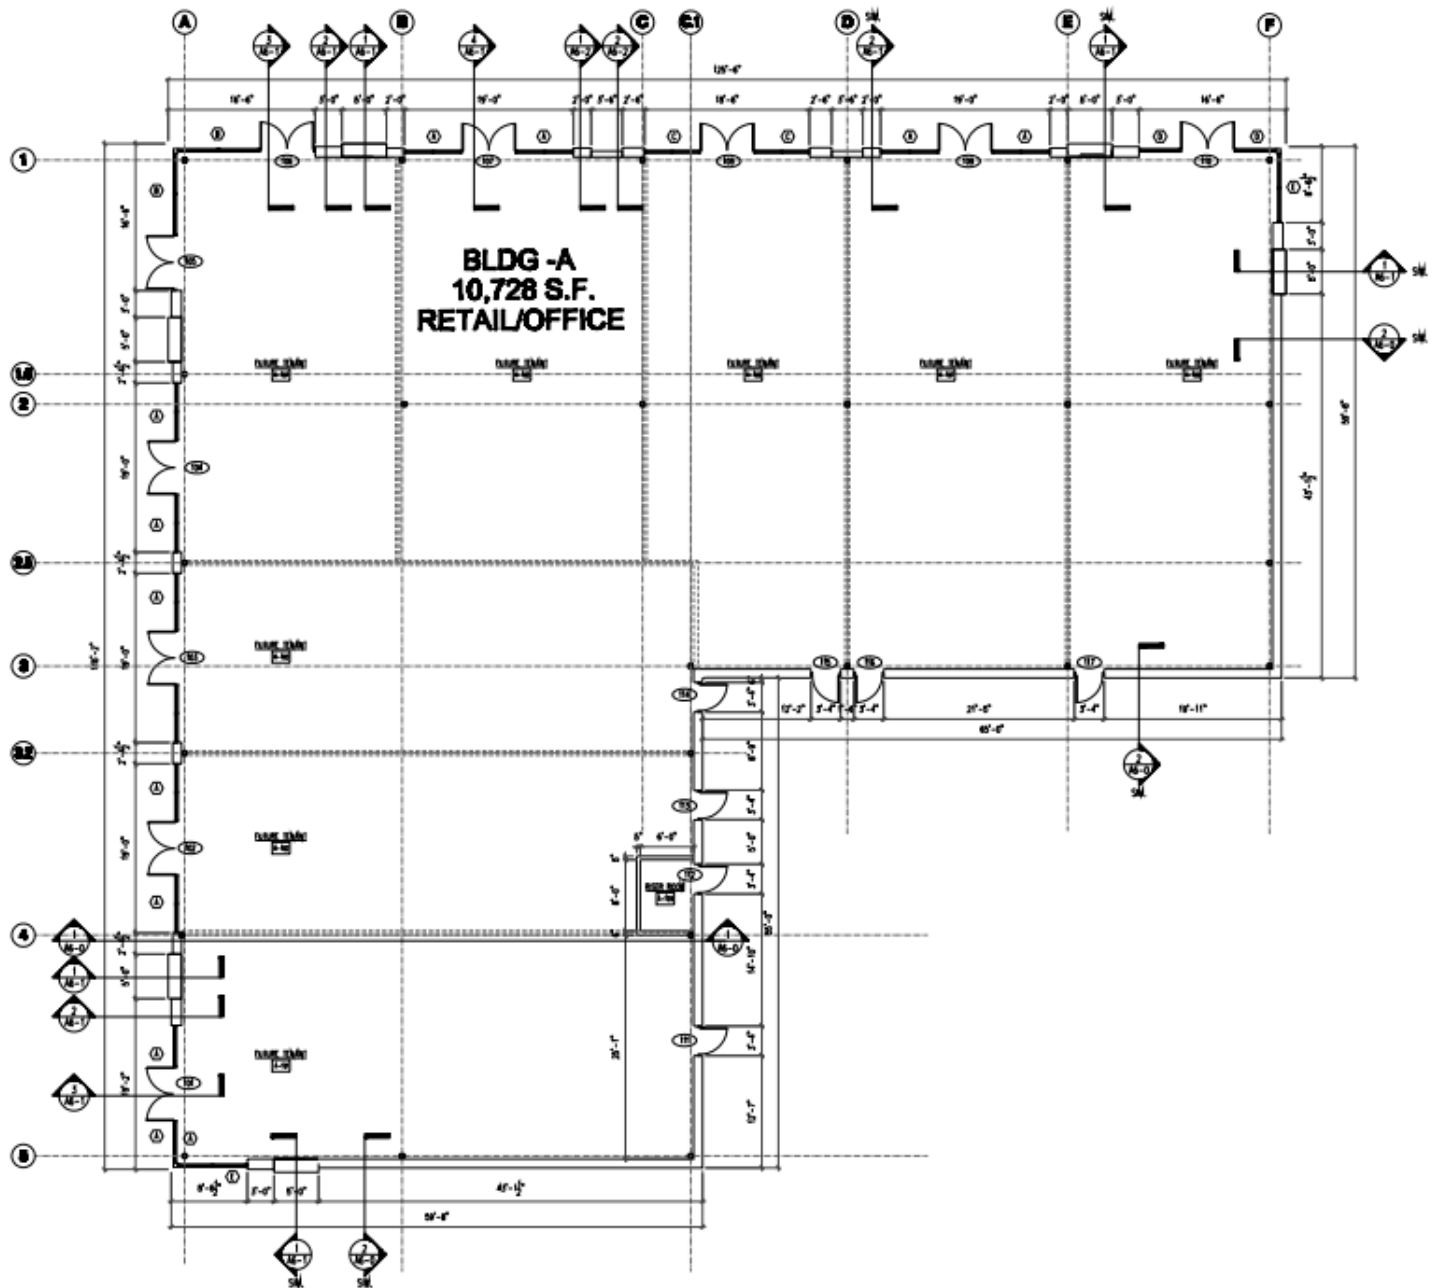

1 BUILDING -A FLOOR PLAN
SCALE: 1/8" = 1'-0"
N



Kedreon Cole

469.660.9694

VISIONCOMMERCIAL.COM

KED@VISIONCOMMERCIAL.COM


The data contained herein, including all retail maps, site plans, floorplans, and surveys, were obtained from sources deemed to be reliable, but in no way warranted by Vision Commercial RE DFW, LLC. The property is offered subject to errors, omissions, change in property boundary, price and or terms, or removal from the market without notice.

New Retail Development

25691 Smotherman Rd | Frisco, TX 75034



VISION
COMMERCIAL REAL ESTATE

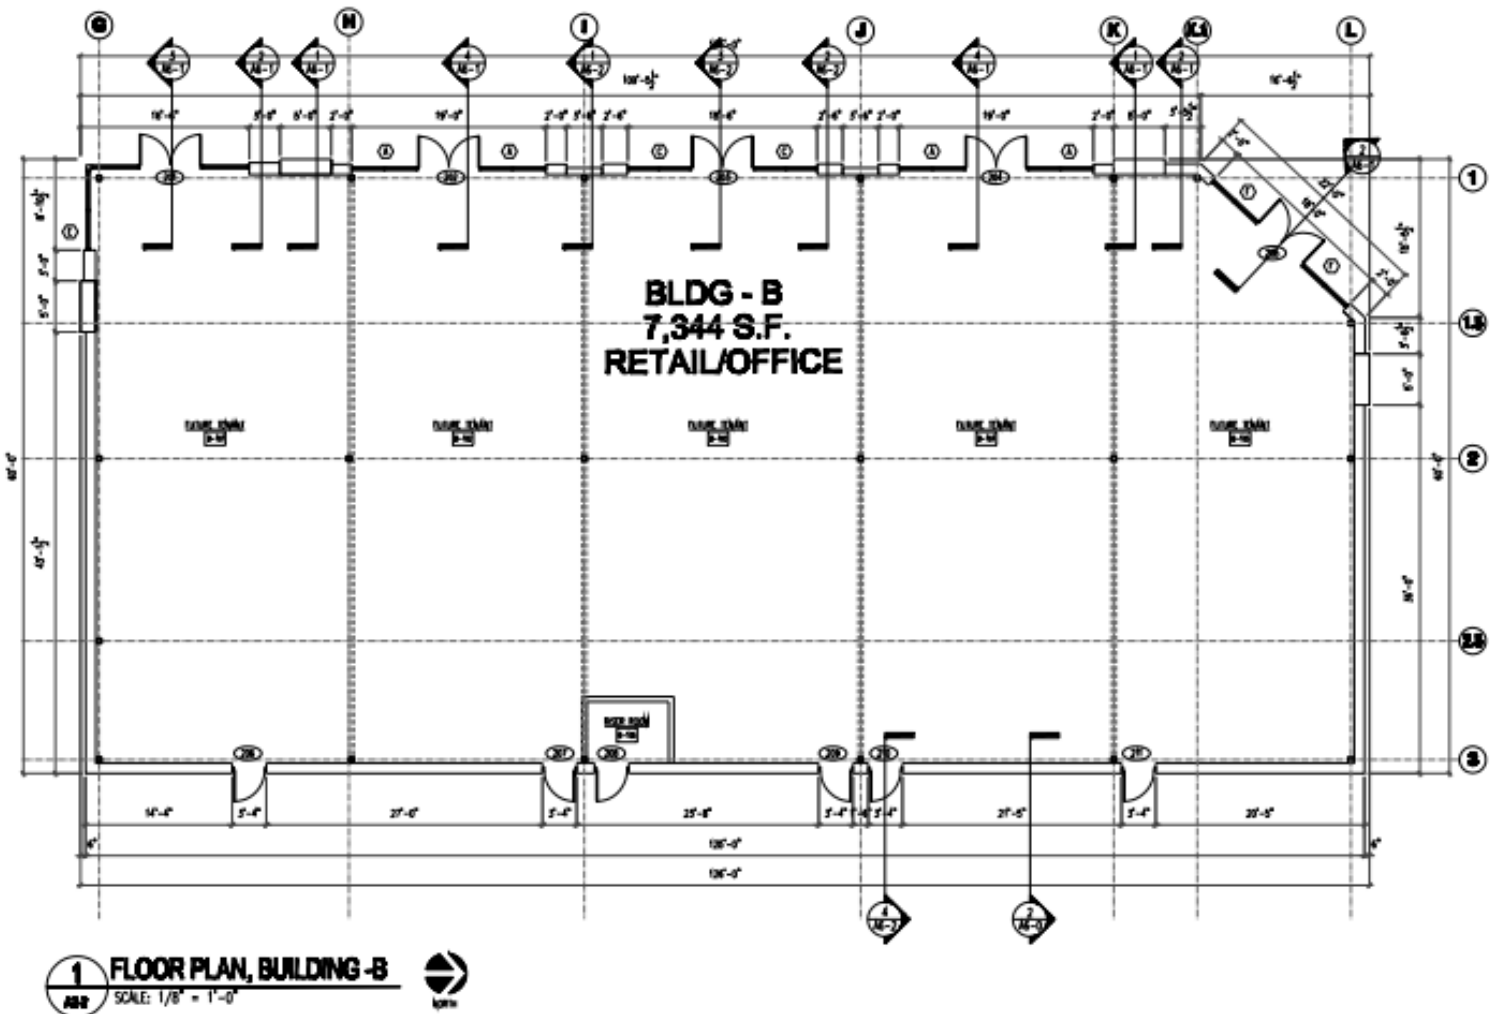

1 FLOOR PLAN, BUILDING-B
SCALE: 1/8" = 1'-0"
N



Kedreon Cole

469.660.9694

VISIONCOMMERCIAL.COM

KED@VISIONCOMMERCIAL.COM

The data contained herein, including all retail maps, site plans, floorplans, and surveys, were obtained from sources deemed to be reliable, but in no way warranted by Vision Commercial RE DFW, LLC. The property is offered subject to errors, omissions, change in property boundary, price and or terms, or removal from the market without notice.

Information On Brokerage Services



Information About Brokerage Services

Texas law requires all real estate license holders to give the following information about brokerage services to prospective buyers, tenants, sellers and landlords.

2-10-2025



TYPES OF REAL ESTATE LICENSE HOLDERS:

- A **BROKER** is responsible for all brokerage activities, including acts performed by sales agents sponsored by the broker.
- A **SALES AGENT** must be sponsored by a broker and works with clients on behalf of the broker.

A BROKER'S MINIMUM DUTIES REQUIRED BY LAW (A client is the person or party that the broker represents):

- Put the interests of the client above all others, including the broker's own interests;
- Inform the client of any material information about the property or transaction received by the broker;
- Answer the client's questions and present any offer to or counter-offer from the client; and
- Treat all parties to a real estate transaction honestly and fairly.

A LICENSE HOLDER CAN REPRESENT A PARTY IN A REAL ESTATE TRANSACTION:

AS AGENT FOR OWNER (SELLER/LANDLORD): The broker becomes the property owner's agent through an agreement with the owner, usually in a written listing to sell or property management agreement. An owner's agent must perform the broker's minimum duties above and must inform the owner of any material information about the property or transaction known by the agent, including information disclosed to the agent or subagent by the buyer or buyer's agent. **An owner's agent fees are not set by law and are fully negotiable.**

AS AGENT FOR BUYER/TENANT: The broker becomes the buyer/tenant's agent by agreeing to represent the buyer, usually through a written representation agreement. A buyer's agent must perform the broker's minimum duties above and must inform the buyer of any material information about the property or transaction known by the agent, including information disclosed to the agent by the seller or seller's agent. **A buyer/tenant's agent fees are not set by law and are fully negotiable.**

AS AGENT FOR BOTH - INTERMEDIARY: To act as an intermediary between the parties the broker must first obtain the written agreement of *each party* to the transaction. The written agreement must state who will pay the broker and, in conspicuous bold or underlined print, set forth the broker's obligations as an intermediary. A broker who acts as an intermediary:

- Must treat all parties to the transaction impartially and fairly;
- May, with the parties' written consent, appoint a different license holder associated with the broker to each party (owner and buyer) to communicate with, provide opinions and advice to, and carry out the instructions of each party to the transaction.
- Must not, unless specifically authorized in writing to do so by the party, disclose:
 - o that the owner will accept a price less than the written asking price;
 - o that the buyer/tenant will pay a price greater than the price submitted in a written offer; and
 - o any confidential information or any other information that a party specifically instructs the broker in writing not to disclose, unless required to do so by law.

AS SUBAGENT: A license holder acts as a subagent when aiding a buyer in a transaction without an agreement to represent the buyer. A subagent can assist the buyer but does not represent the buyer and must place the interests of the owner first.

TO AVOID DISPUTES, ALL AGREEMENTS BETWEEN YOU AND A BROKER SHOULD BE IN WRITING AND CLEARLY ESTABLISH:

- The broker's duties and responsibilities to you, and your obligations under the representation agreement.
- Who will pay the broker for services provided to you, when payment will be made and how the payment will be calculated.

LICENSE HOLDER CONTACT INFORMATION: This notice is being provided for information purposes. It does not create an obligation for you to use the broker's services. Please acknowledge receipt of this notice below and retain a copy for your records.

Vision Commercial RE DFW LLC	9006752	info@visioncommercial.com	817-803-3287
Licensed Broker /Broker Firm Name or Primary Assumed Business Name	License No.	Email	Phone
Trenton Price	0652029	info@visioncommercial.com	817-803-3287
Designated Broker of Firm	License No.	Email	Phone
Licensed Supervisor of Sales Agent/ Associate	License No.	Email	Phone
Sales Agent/Associate's Name	License No.	Email	Phone

Buyer/Tenant/Seller/Landlord Initials

Date

Regulated by the Texas Real Estate Commission

Information available at www.trec.texas.gov

IABS 1-1



The data contained herein, including all retail maps, site plans, floorplans, and surveys, were obtained from sources deemed to be reliable, but in no way warranted by Vision Commercial RE DFW, LLC. The property is offered subject to errors, omissions, change in property boundary, price and or terms, or removal from the market without notice.