




PROPOSED SOUTHWEST ELEVATION - OPT. 2A

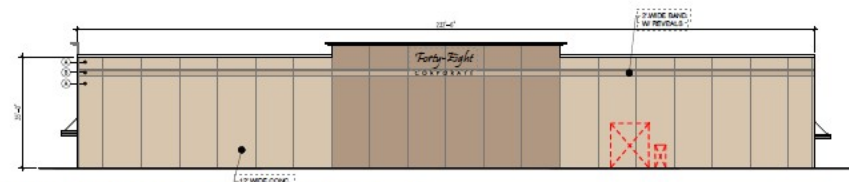


PROPOSED NORTHWEST ELEVATION - OPT. 2A

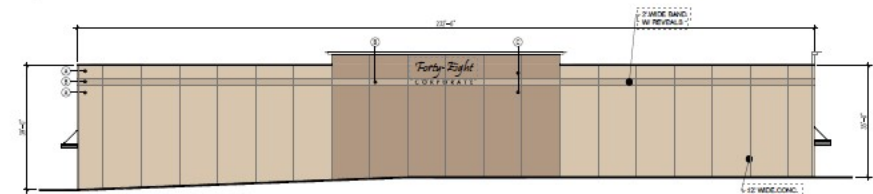

PROPOSED SOUTHEAST ELEVATION - OPT. 2A

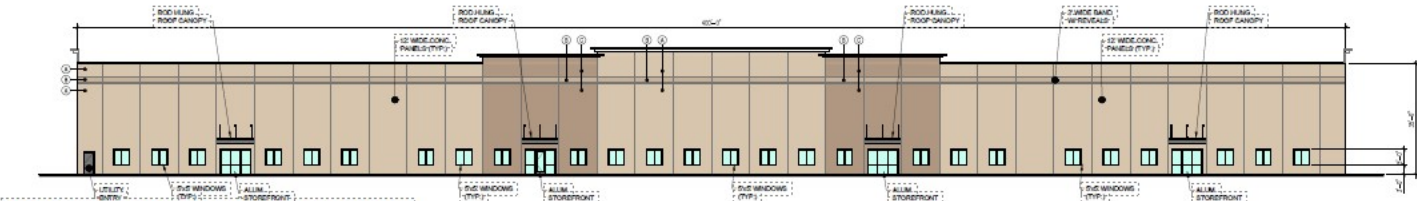

PROPOSED NORTHEAST ELEVATION - OPT. 2A

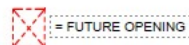

= FUTURE OPENING

EXTERIOR SPECIFICATIONS

PRE-CAST WALL PANELS:

- 1. BASE OF INTERNAL FINISHES - 1/2" PRE-CAST WALL PANELS W/ 2" WIDE BAND REVEALS
- 2. PANEL FINISH COLOR TO BE SW 916 KILM BEIGE OR EQUAL
- 3. BAND FINISH COLOR TO BE SW 917 NOMADIC DESERT OR EQUAL
- 4. PANEL FINISH COLOR TO BE SW 719 MEXICAN SAND OR EQUAL

ALUMINUM FRAME WINDOW SYSTEM:

- 1. BASIS OF DESIGN: KAWNEER 481T SYSTEM
- 2. FRAME FINISH COLOR TO BE CLEAR ANODIZED OR EQUAL

HOLLOW METAL ENTRY DOORS:

- 1. BASIS OF DESIGN: INSULATED HOLLOW METAL DOOR AND FRAME
- 2. DOOR & FRAME FINISH COLOR TO BE DARK BRONZE OR EQUAL

OVERHEAD DOORS:

- 1. BASIS OF DESIGN: CLOFFAY INSULATED OR EQUAL
- 2. DOOR & FRAME FINISH COLOR TO BE WHITE