




FACADE PERSPECTIVE RENDER



FACADE FRONT RENDER



AERIAL PERSPECTIVE VIEW

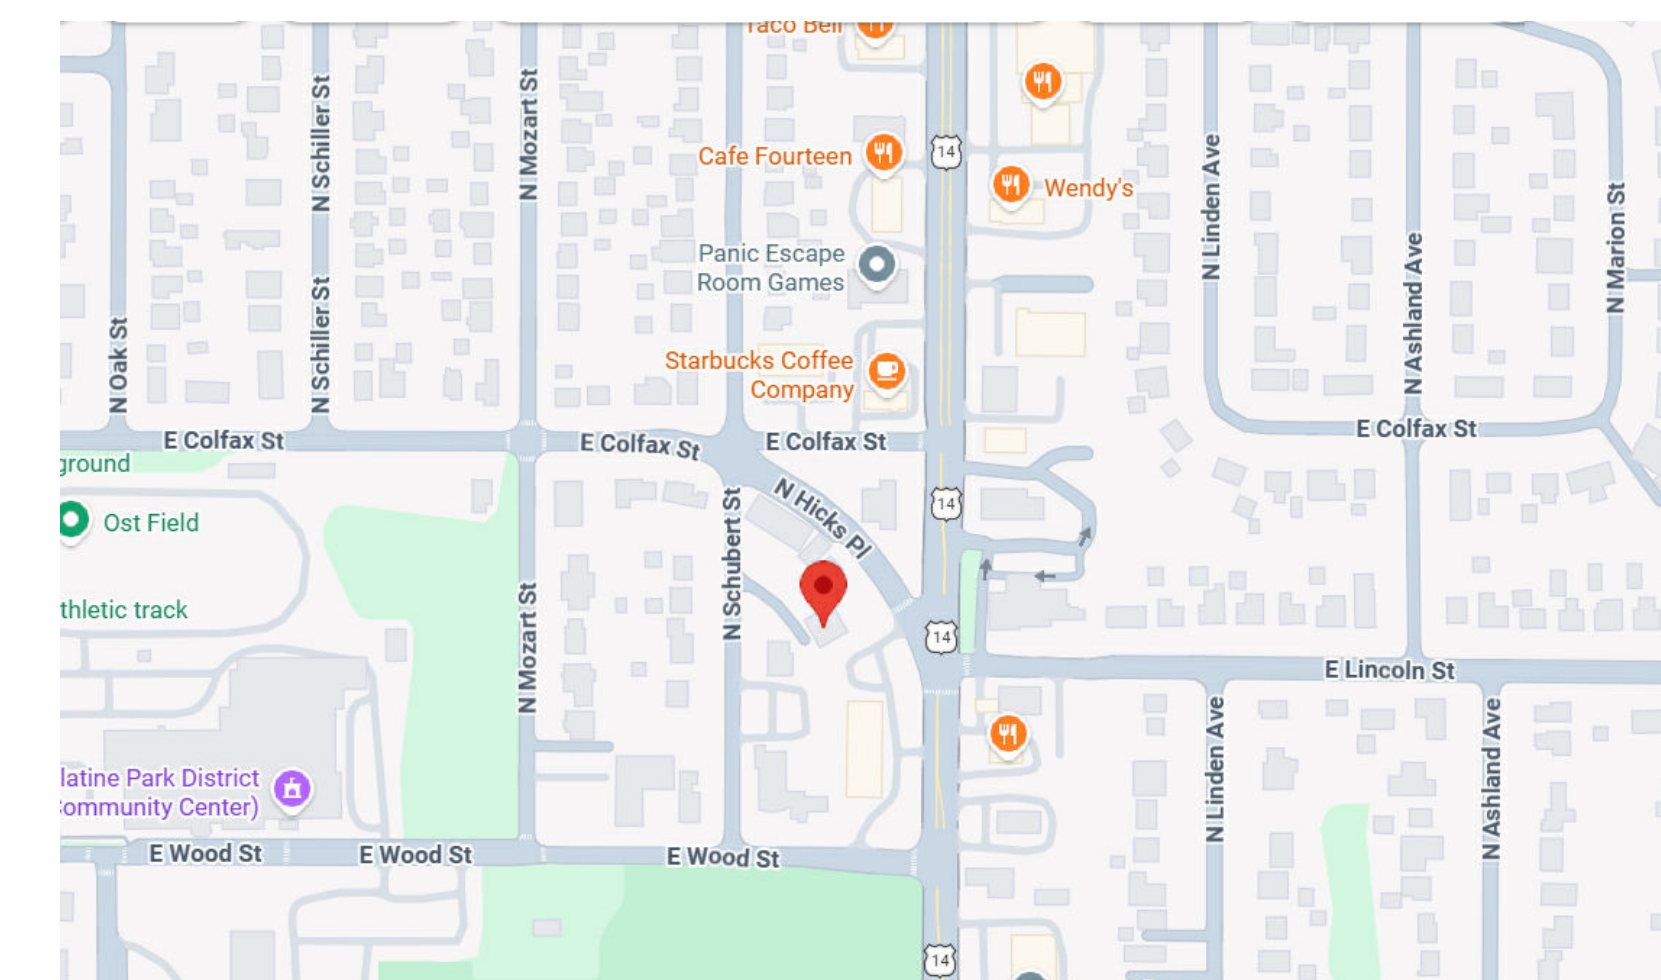

ZONING AERIAL VIEW

EXTERIOR RENDERS FOR NEW FACADE  
204 N Hicks PL, Palatine, IL, 60067

Project No.			
0000			
204 N Hicks PL			
Revision	Initial	Date	Comments
Revision			
Revision			
Revision			
Revision			
Drawn	-		
Checked	-		
Approved	-		

EXTERIOR RENDERS  
Title

A-1.9  
Sheet No.