



950 LOUDON RD
LATHAM, NY 12110
518-783-1663

PROJECT 108 & 109
NAME

DRAWN BY: KAPA

PROJECT NO: 0910

CHECKED BY: DG

SCALE: 1/16" = 1'-0"

SH. NO.


S109

COPYRIGHT 2022

COTLER ARCHITECTURE

Unauthorized alteration or addition to this document is a violation of Section 7209 Subdivision 2 of the New York State Education law

DATE: 10/10/25

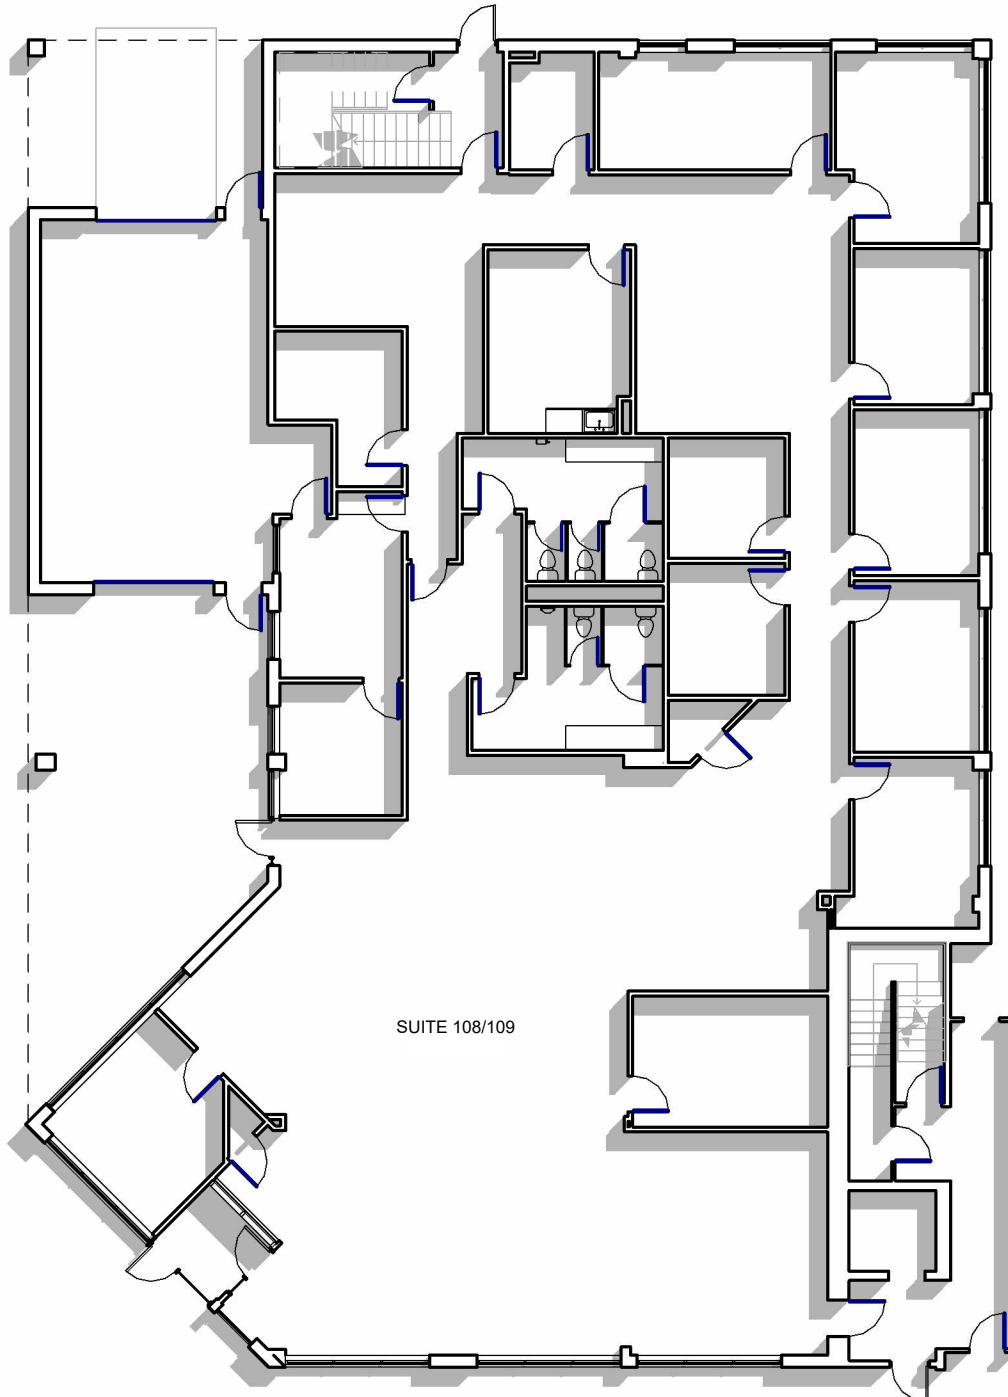

① SUITE 108/109 PLAN
1/16" = 1'-0"