
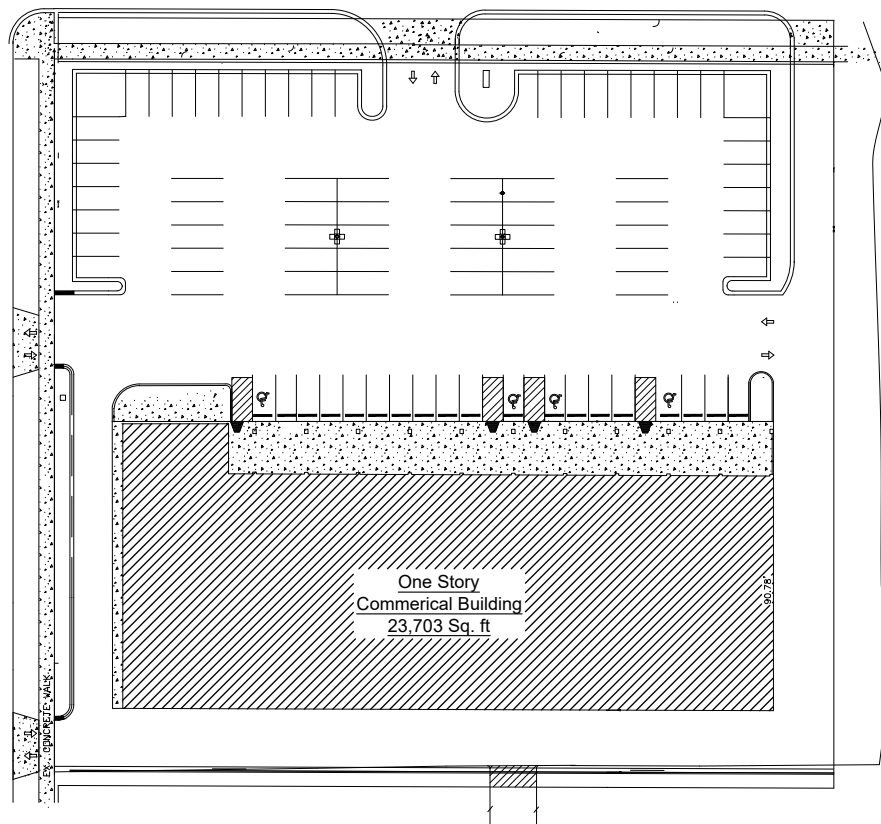


NORTH ELEVATION

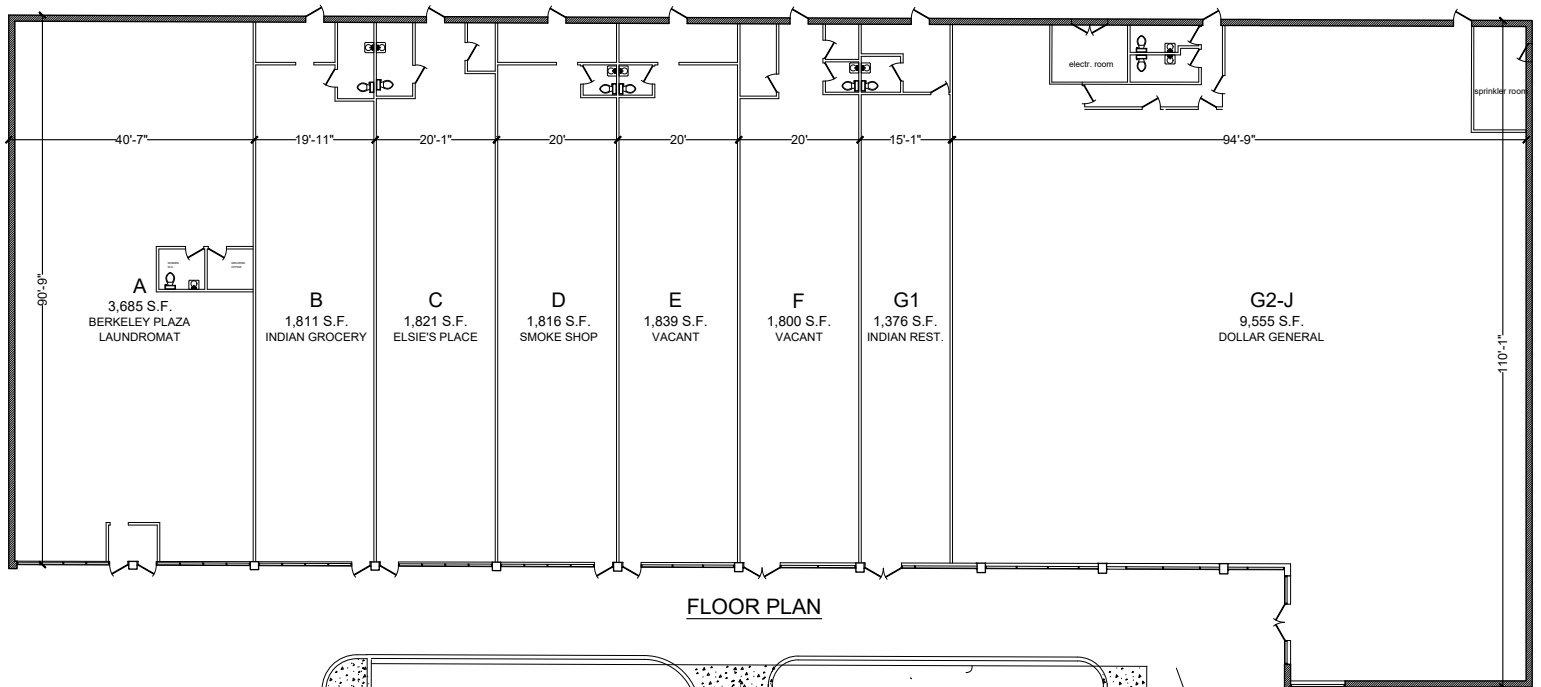

 SITE PLAN