

FOR LEASE


LEE & ASSOCIATES
COMMERCIAL REAL ESTATE SERVICES



#8,443 SF Building with 10 Car Parking

768 Ceres Ave, Los Angeles, CA 90021

- Phenomenal Location
- Arts District & Downtown Adjacent
- State of the Art Secured Building
- Modern Office Layout – 100% HVAC with Executive Offices
- Power: 250A, 480V, 3P, 4W
- 10 Freeway @ Central Ave
- 12'x12' Oversized GL Loading Door
- Calculated Sprinklers
- Secured Yard with Electric Gate
- 26' Warehouse Clearance
- Institutionally Owned and Managed by Terreno (NYSE: TRNO)

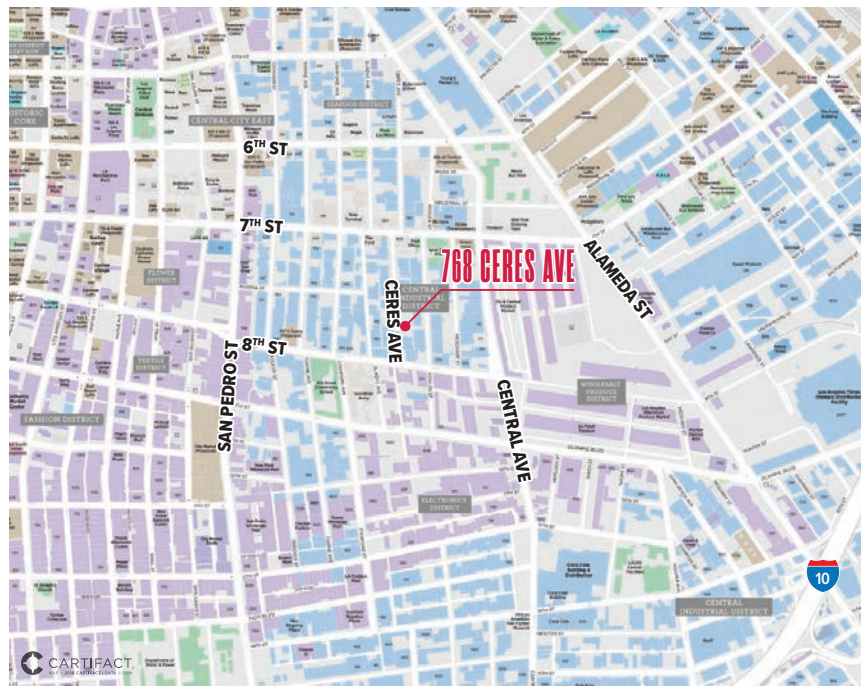

Asking Rate: \$10,131.60
(\$1.20 PSF Gross)

Jake Poxon

Executive VP & Principal | LIC NO 01968984
jpxon@lee-associates.com
323.767.2055

David Brandt

Senior Vice President | LIC NO 01188251
dbrandt@lee-associates.com
323.767.2104

LEE & ASSOCIATES
COMMERCIAL REAL ESTATE SERVICES



Lee & Associates | Los Angeles Central
5675 Telegraph Rd, Ste 300, Commerce, CA 90040

VISIT US AT LEE-ASSOCIATES.COM

CORP ID 01125429

The information contained herein is obtained from sources believed to be reliable. However, we have not verified it and make no guarantees, warranties or representations as to the completeness or accuracy thereof. The presentation of this property is used for example and is submitted subject to errors, omissions, change of price or conditions, and is subject to prior sale, lease or withdrawal without notice.

FOR LEASE

***8,443 SF Building With 10 Car Parking**

768 Ceres Ave, Los Angeles, CA 90021

PROPERTY PHOTOS



Jake Poxon

Executive VP & Principal | LIC NO 01968984
jpoxon@lee-associates.com
323.767.2055

David Brandt

Senior Vice President | LIC NO 01188251
dbrandt@lee-associates.com
323.767.2104

FOR LEASE

***8,443 SF Building With 10 Car Parking**

768 Ceres Ave, Los Angeles, CA 90021

PROPERTY PHOTOS



Jake Poxon

Executive VP & Principal | LIC NO 01968984
jpoxon@lee-associates.com
323.767.2055

David Brandt


Senior Vice President | LIC NO 01188251
dbrandt@lee-associates.com
323.767.2104

FOR LEASE

***8,443 SF Building With 10 Car Parking**

768 Ceres Ave, Los Angeles, CA 90021

PROPERTY SITE PLAN

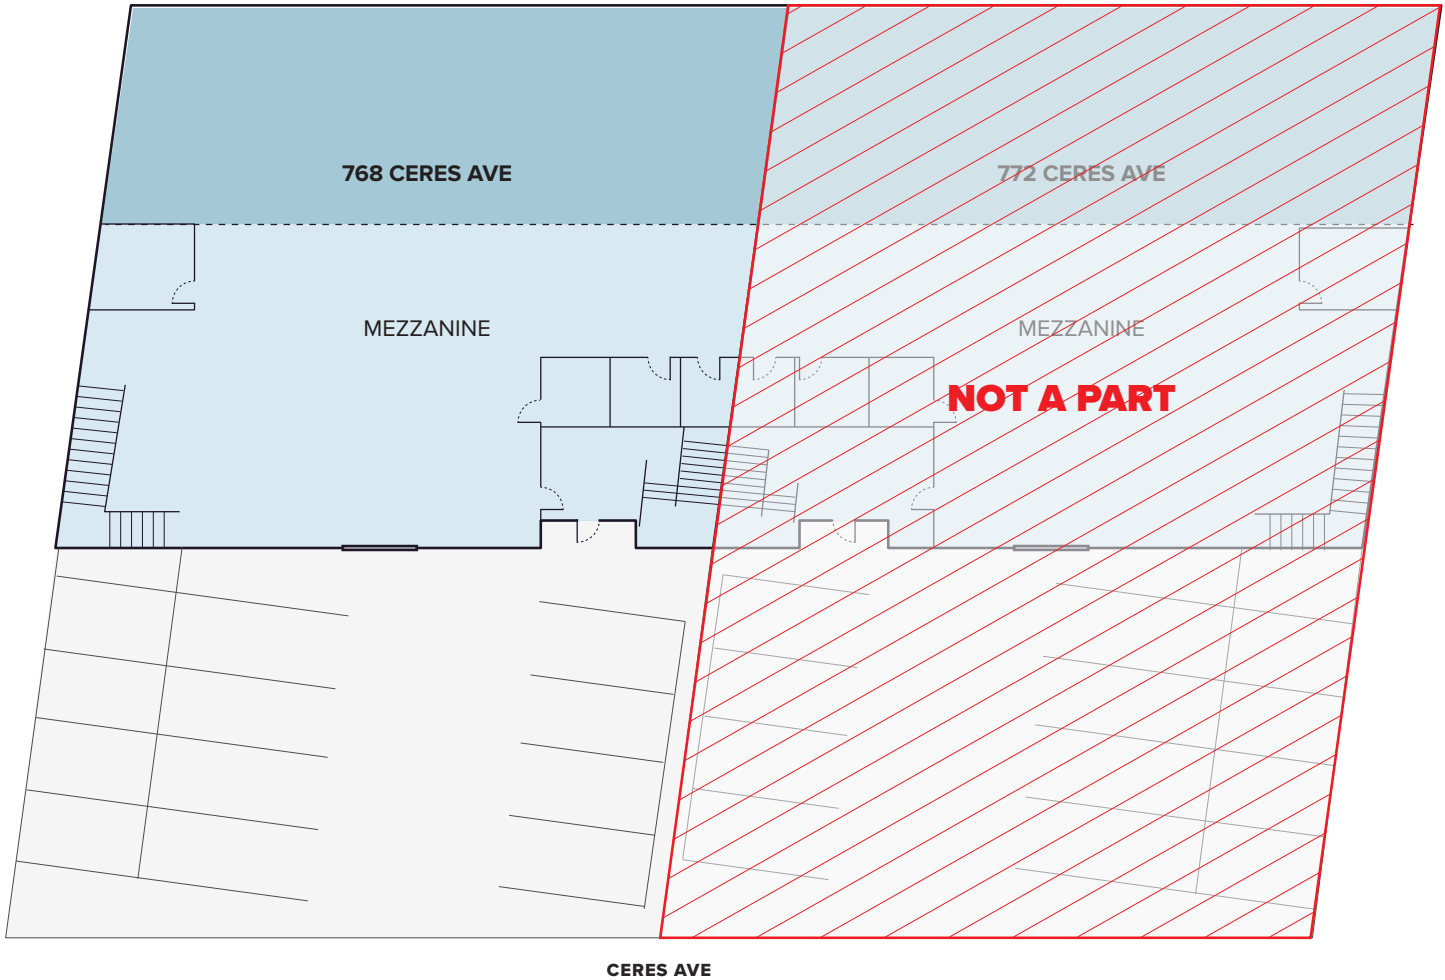

NOTE: Drawing not to scale. All measurements and sizes are approximate.

Jake Poxon

Executive VP & Principal | LIC NO. 01968984
jpoxon@lee-associates.com
323.767.2055

David Brandt


Senior Vice President | LIC NO. 01188251
dbrandt@lee-associates.com
323.767.2104

FOR LEASE

***8,443 SF Building With 10 Car Parking**

768 Ceres Ave, Los Angeles, CA 90021

REGIONAL MAP

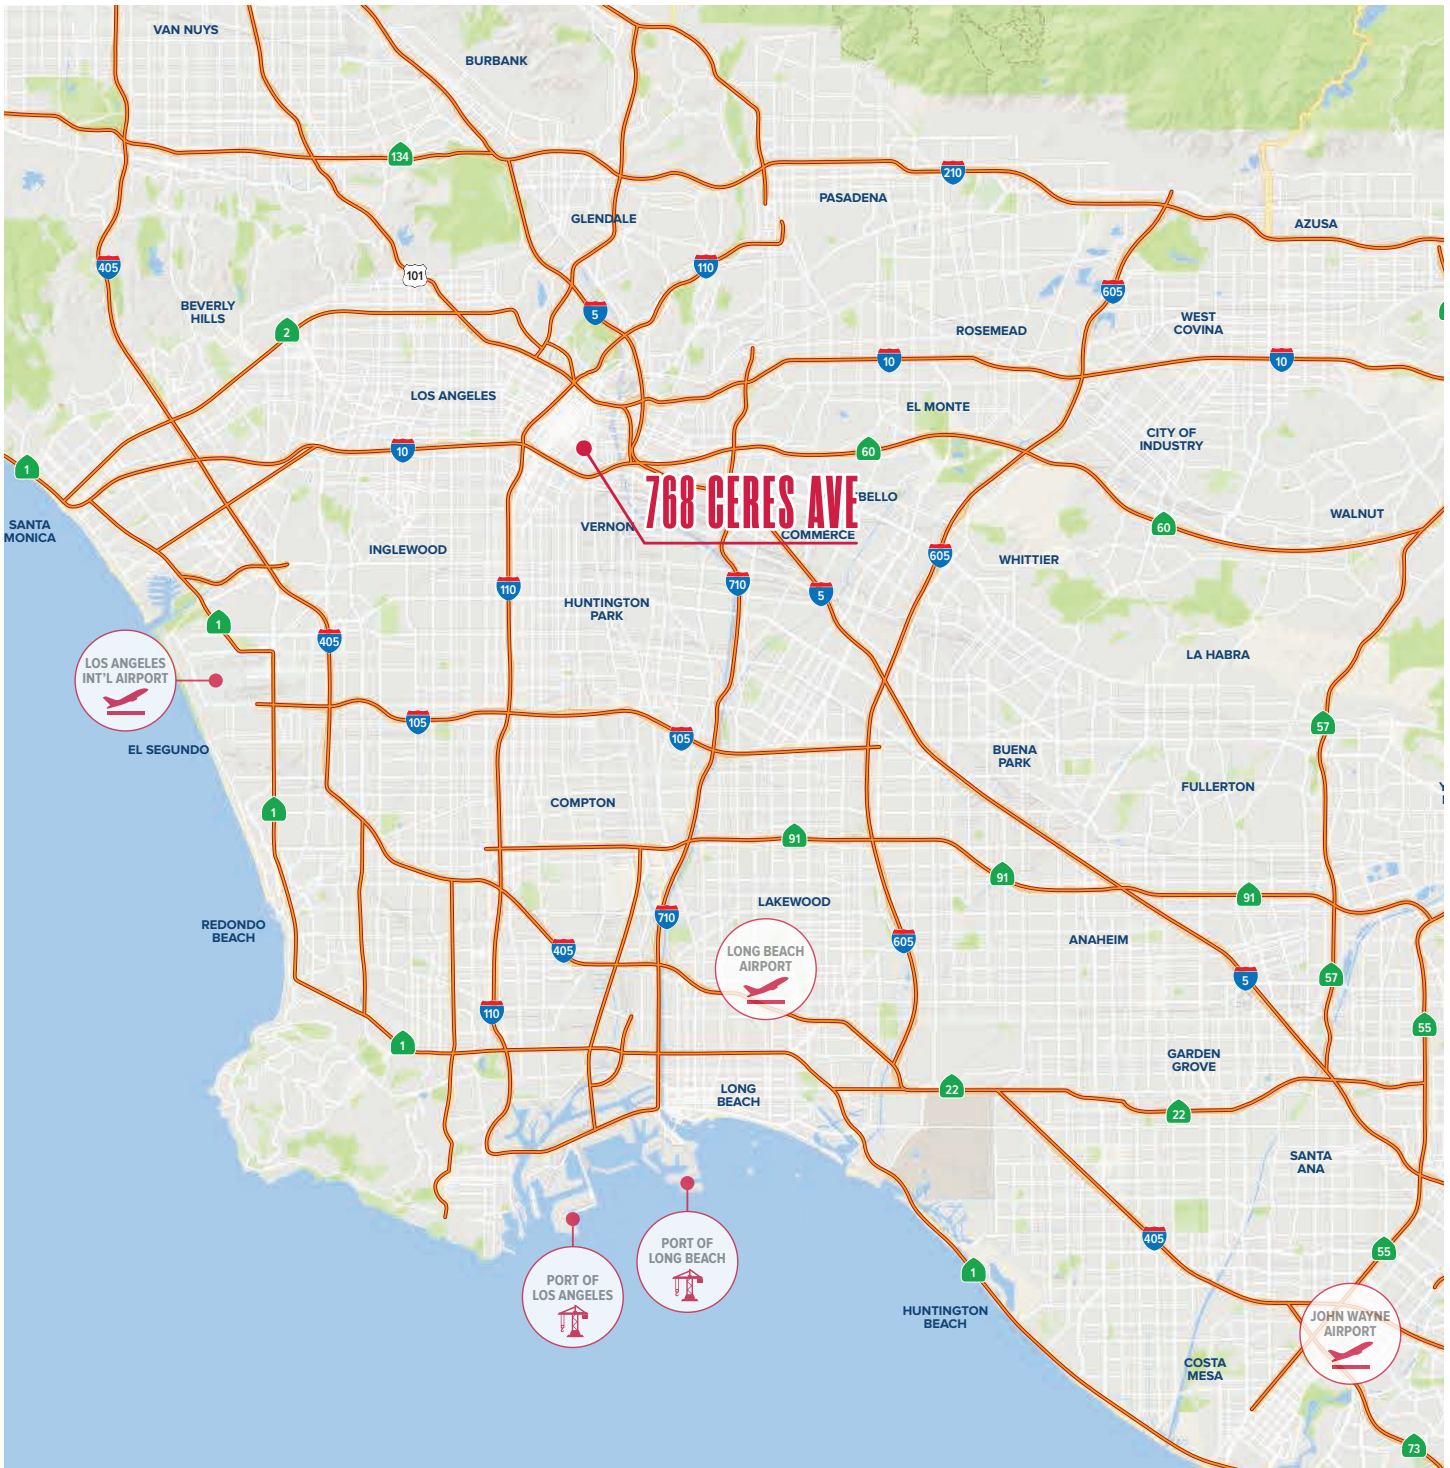

Jake Poxon

Executive VP & Principal | LIC NO 01968984
jpxon@lee-associates.com
323.767.2055

David Brandt

Senior Vice President | LIC NO 01188251
dbrandt@lee-associates.com
323.767.2104

FOR LEASE

±8,443 SF INDUSTRIAL BUILDING

768 Ceres Ave | Los Angeles, CA 90021

JAKE POXON

Executive VP & Partner | LIC ID 01968984

jpoxon@lee-associates.com

323.767.2055

DAVID BRANDT

Executive VP & Partner | LIC ID 00999100

dbrandt@lee-associates.com

323.767.2104

