

166
SLOANE
STREET




CADOGAN



The Opportunity

- 10,960 sq ft of best in class office accommodation
 - 2 private terraces
- In the heart of Knightsbridge
- Excellent transport links and connectivity, with Knightsbridge Station, Sloane Square Station and Victoria Station all in close proximity
- Exceptional local amenity with Michelin starred restaurants, luxury retail and leading hotels, all nearby
- Delivered to Cat A specification in Q1 2025

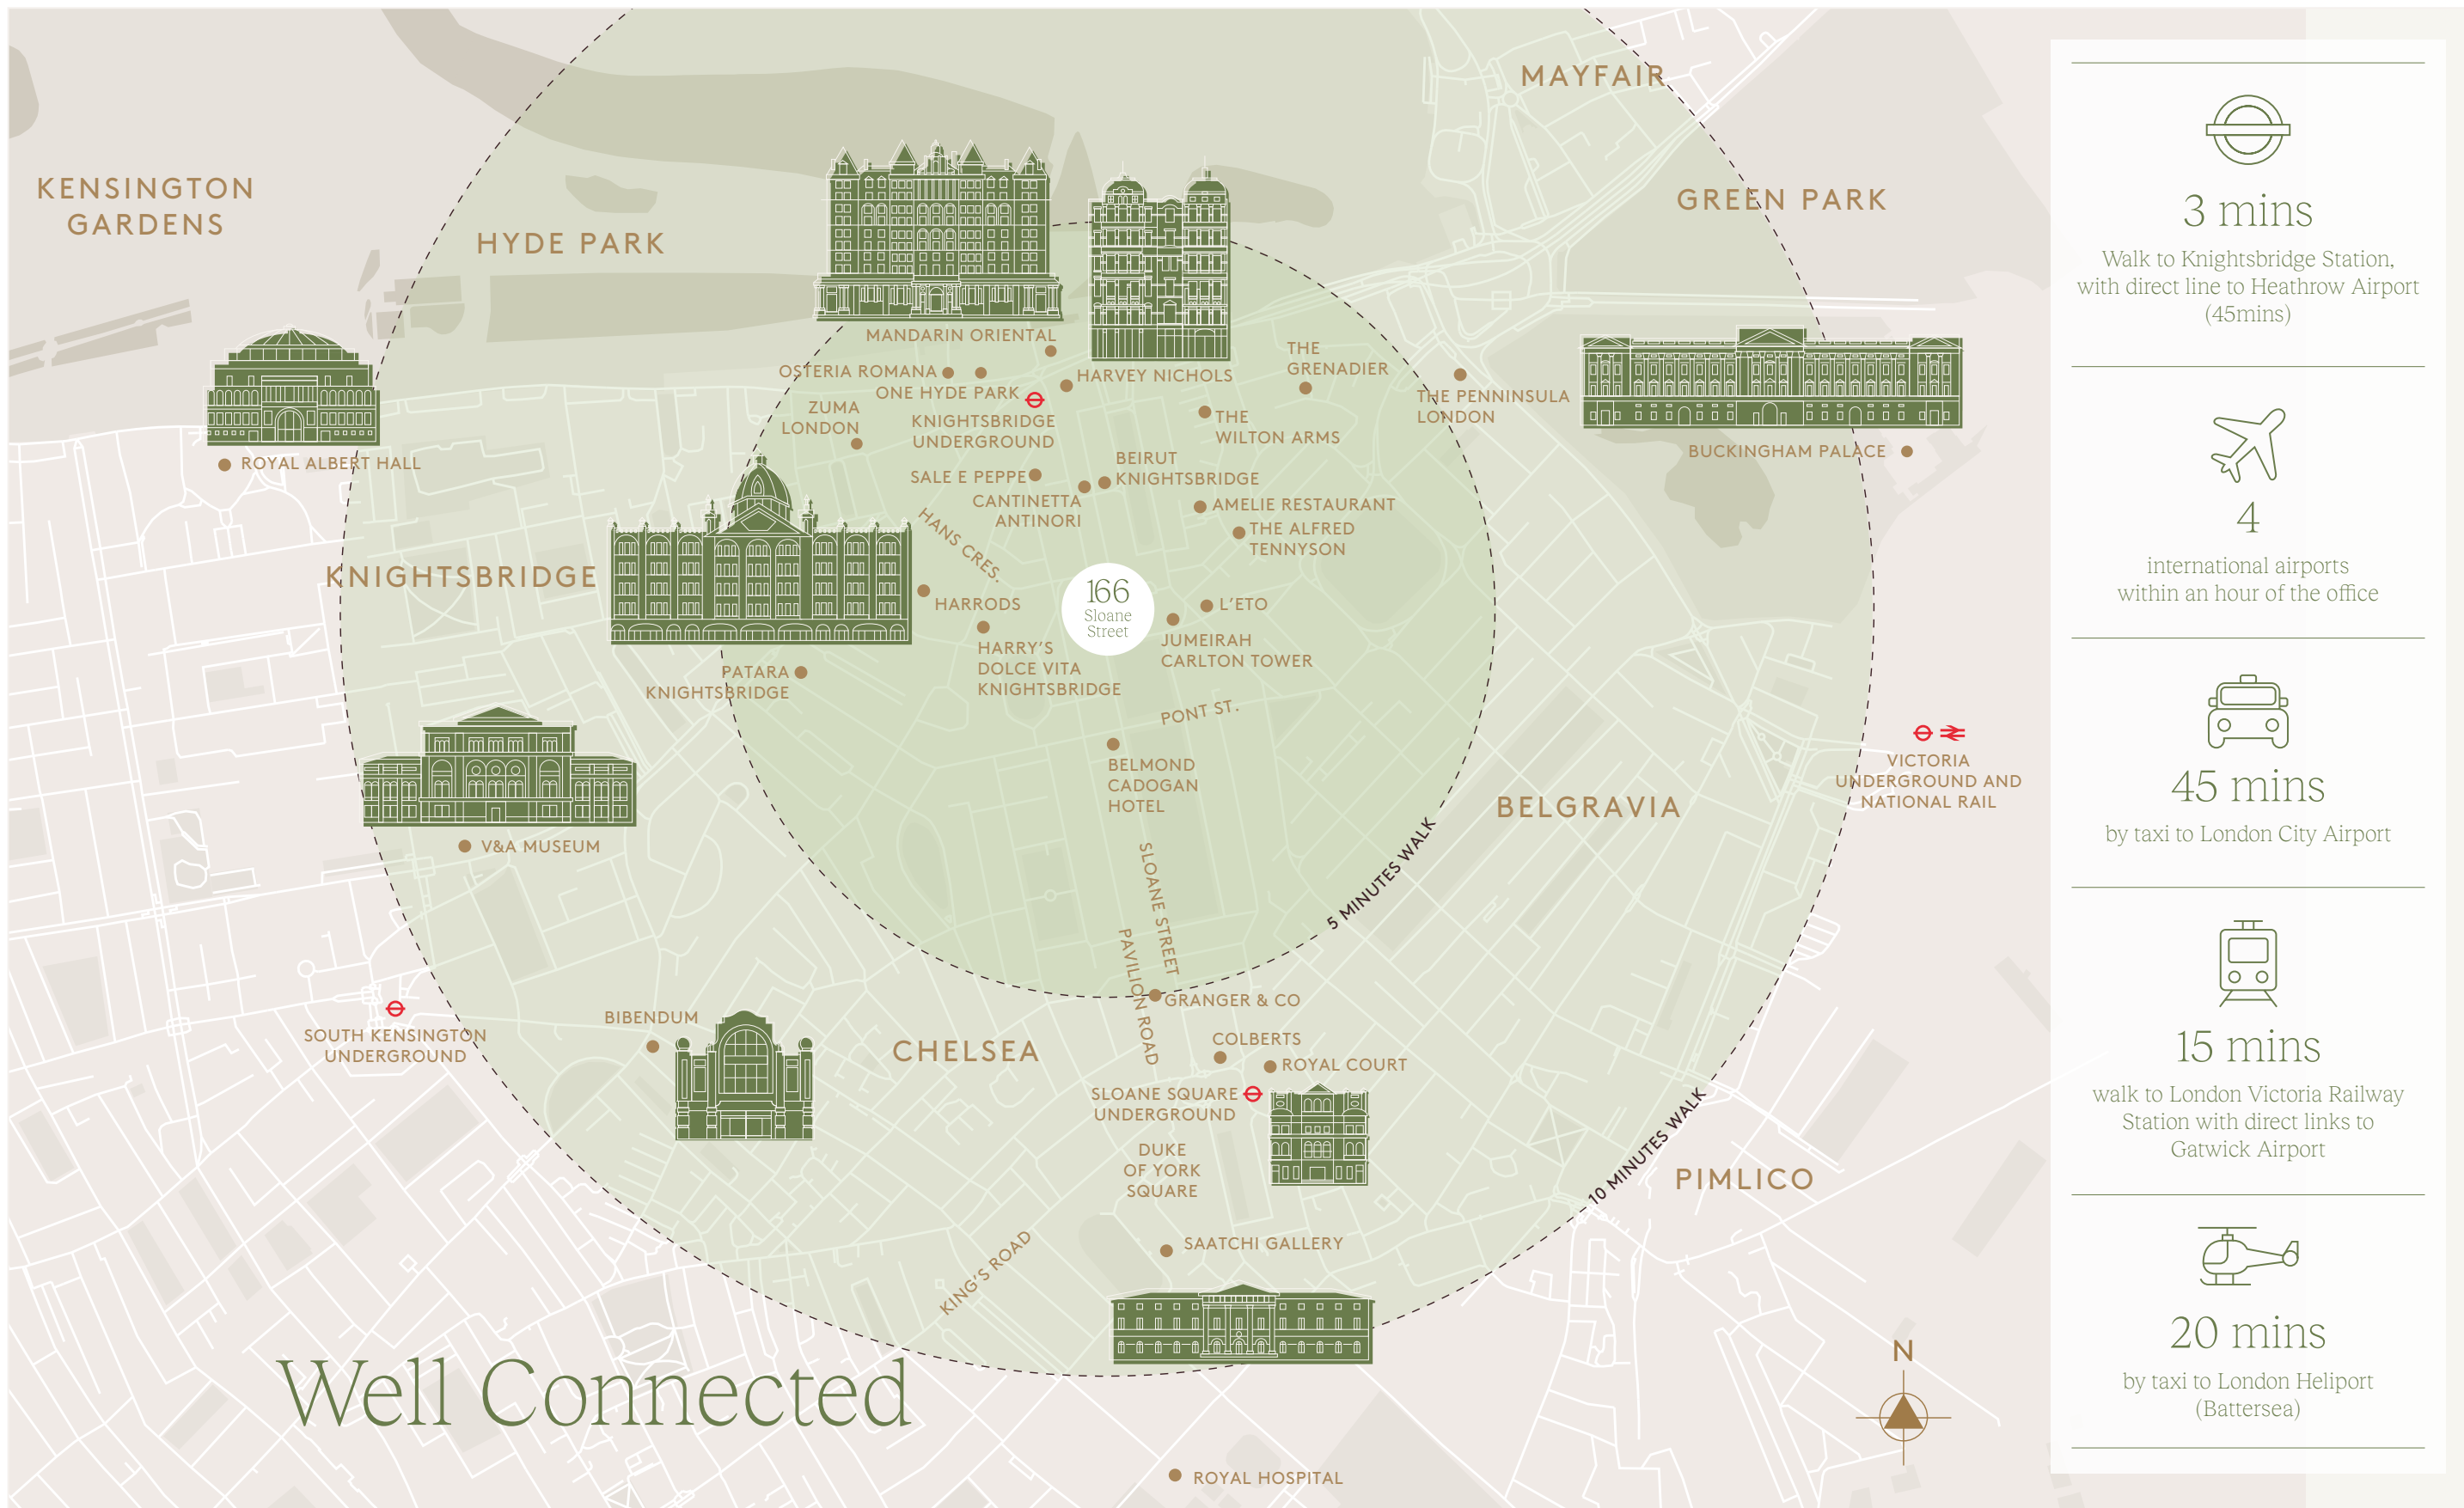

Well Connected



3 mins

Walk to Knightsbridge Station, with direct line to Heathrow Airport (45mins)



4

international airports within an hour of the office



45 mins

by taxi to London City Airport



15 mins

walk to London Victoria Railway Station with direct links to Gatwick Airport



20 mins

by taxi to London Heliport (Battersea)

The Location



CANARY WHARF

CITY OF LONDON

HOUSES OF PARLIAMENT

GREEN PARK

BUCKINGHAM PALACE

ST JAMES'S PARK

MAYFAIR

GREEN PARK

VICTORIA

HYDE PARK CORNER

HYDE PARK

166
Sloane
Street

MANDARIN ORIENTAL

SERPENTINE

HARVEY NICHOLS

ONE HYDE PARK

KNIGHTSBRIDGE

JUMEIRAH CARLTON TOWER

CADOGAN HOTEL

HARRODS



At Sloane Hotel; a collaboration between hotelier Jean Louis Costes, designer Joseph Graff and Cadogan



The Saatchi Gallery and green at Duke of York Square

The Neighbourhood

Both local and international, like Avenue Montaigne in Paris and New York's Madison Avenue, Sloane Street is one of the world's most affluent local communities while attracting ultra-high net worth visitors through its exclusive, intimate experience.

Sloane Street is an established office location, with occupiers drawn to the impressive range of amenity available on their doorstep. Nearby office tenants include Oakley Capital, Marshall Wace, InvestIndustrial and Ineos Industries.



Cantinetta Antinori, Harriet Street (above)
Sloane Street's recent transformation (left)
Nearby Pavilion Road (right)
Harrods Food Hall (below)



Sloane Street has recently been transformed with a £46m public realm scheme; widening pavements, introducing magnificent planting, elegant street furniture and enhanced lighting - all using the finest materials - to create a stunning green boulevard from Knightsbridge to Sloane Square.



The neighbourhood's rich cultural scene includes attractions such as leading contemporary gallery Saatchi, innovative theatre at Royal Court, the world famous Chelsea Flower Show each year, and Cadogan Hall, home of the Royal Philharmonic Orchestra.

Michelin-starred restaurants and leading hotels create a significant flow of international visitors. The recently refurbished Belmond Cadogan Hotel and new Beaverbrook Townhouse on Sloane Street have been followed by a brand new 30-room boutique hotel just off Sloane Square, operated by Jean-Louis Costes, which opened in late 2023.

The Space




Welcoming entrance lobby, accessed via a dedicated entrance on Sloane Street

Stunning office space. Image shows Third and Fourth floor level



Specification

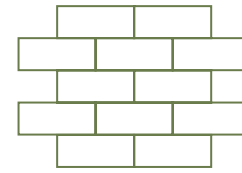

Delivered in Cat A standard



Dedicated entrance with double height reception



EPC B




Air source heat pumps




6 showers




New end of trip facilities - 13 bike racks and lockers

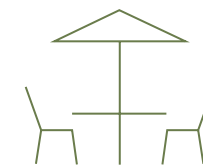


2 private terraces

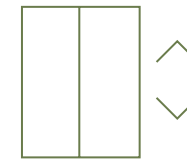

2 passenger lifts

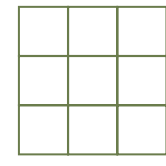

Occupational density designed for 1:10

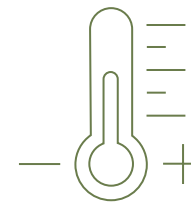

Brand new air handling units with VRF air conditioning system



Fresh air supply - 12 litres per person at 1:10 occupancy



Fully accessible raised floors

Schedule of Areas



Third and Fourth floor offered as a duplex floor.
Second floor available together or on a separate basis.


Floor Plans

Sloane Street




Second Floor

Internal - 4,308 sq ft / 400 sq m
External Terrace - 309 sq ft / 28.71 sq m

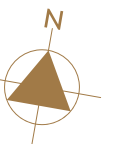

Sloane Street

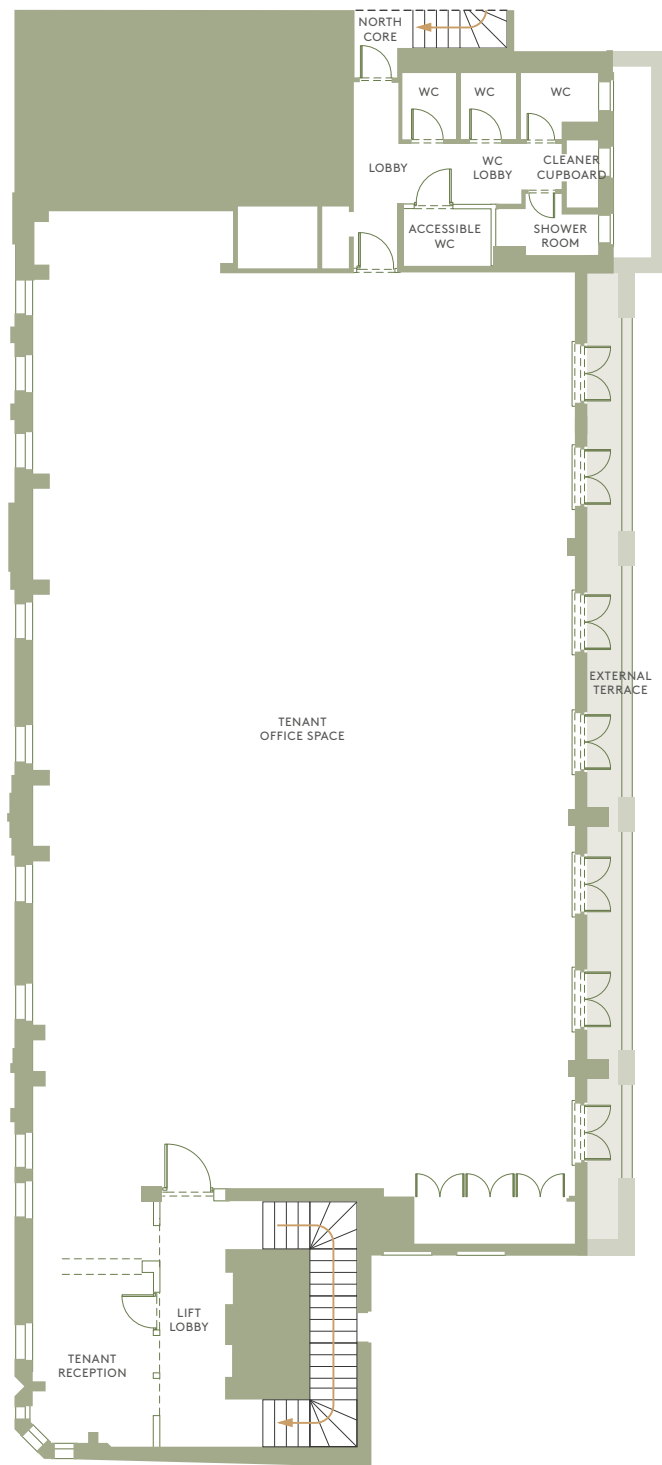

Third Floor

Internal - 3,965 sq ft / 368 sq m
External Terrace - 221.5 sq ft / 20.58 sq m




Sloane Street



Fourth Floor

Internal - 2,688 sq ft / 250 sq m

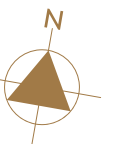

Details

Lease

The premises are available by way of a new full repairing and insuring lease for a term to be agreed. The lease will be contracted outside of the security of tenure provisions of the 1954 Landlord and Tenant Act on standard Cadogan terms.

Rent

Upon application

Rates

Parties to make their own enquiries by contacting the Local Authority

Legal Costs

Each party is to bear its own legal costs

EPC B

Enquiries

CBRE

Nathalie Spink
07385 414 222
nathalie.spink@cbre.com

Alex Rae
07824 417 097
alexander.rae@cbre.com

Miles Commercial

Peter Bromwich
07966 055 685
peter@milescommercial.co.uk

Ian Simpson
07866 949 530
ian@milescommercial.co.uk

About Cadogan

Cadogan takes pride in the vibrant history and heritage of Knightsbridge and Chelsea that makes this area unique – and is committed to its long-term success. Our proactive management of Sloane Street ensures that it remains one of the world's most inspiring shopping destinations.

The Cadogan Estate spans 93 acres of the Royal Borough of Kensington & Chelsea and has been under the same family ownership for 300 years.

cadogan.co.uk



sloanestreet.co.uk
[@sloanestreetsw1](https://www.instagram.com/sloanestreetsw1)



CADOGAN