


LEGEND

- EXISTING TO BE REMOVED
- EXISTING PARTITION TO REMAIN

DEMOLITION PLAN

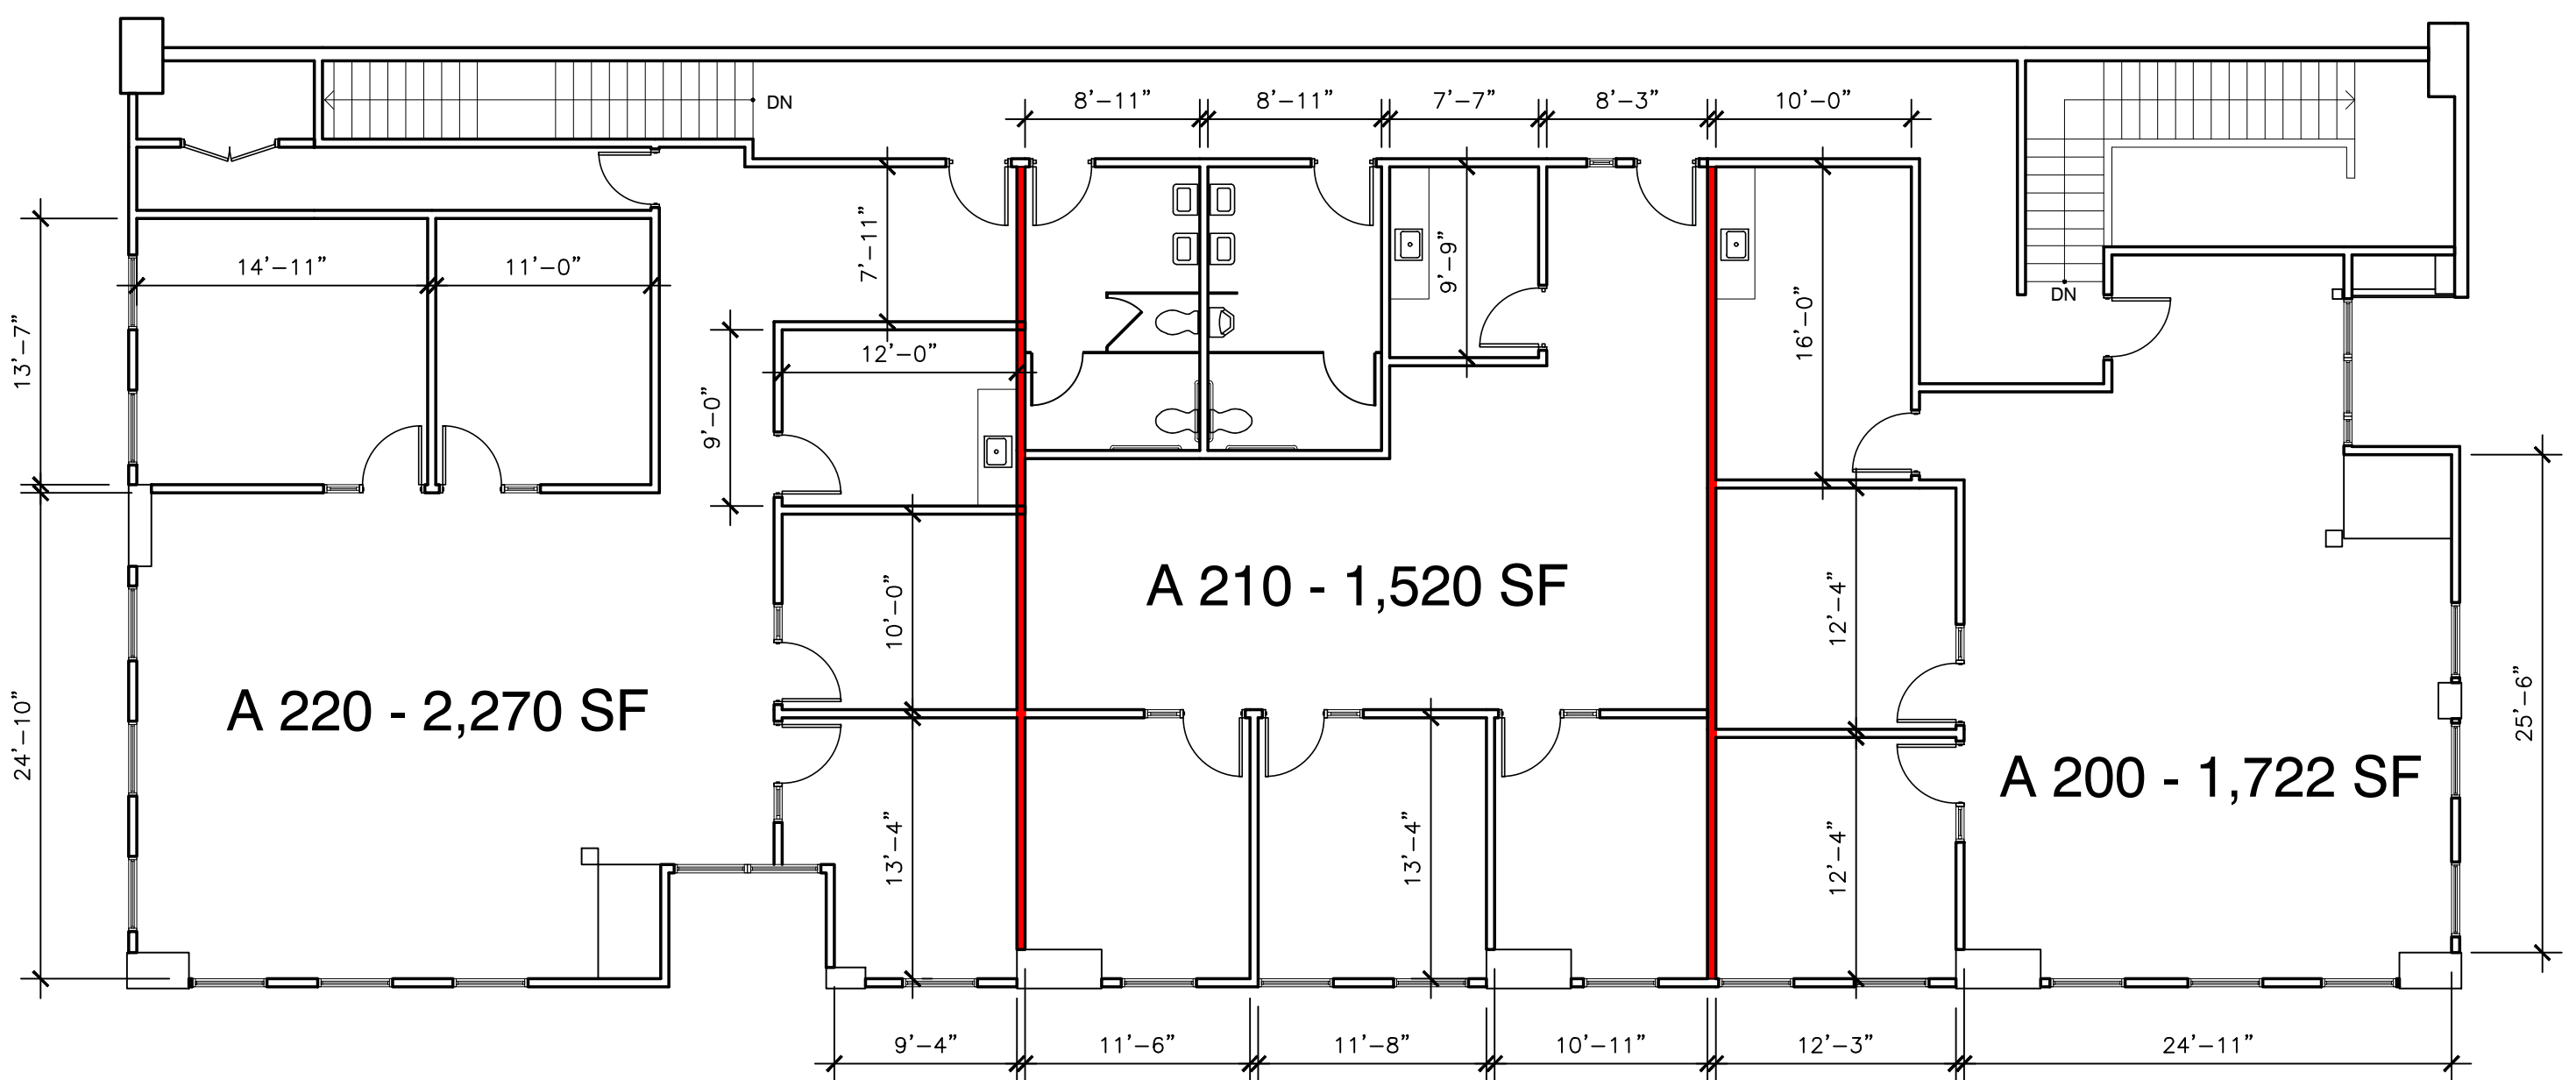

CONSTRUCTION PLAN



Sierra Gateway

39959 Sierra Hwy., Palmdale

A 200 & 210 & 220

Date : 03-14-23