

# FOR LEASE

# CENTER GLASS BUILDING

7853 EL CAJON BLVD. | LA MESA CA 91941



**400 - 7,837 SF | OFFICE & FLEX SPACE WITH WAREHOUSE**



**ROC BEAS**  
Senior Vice President  
Roc@caacre.com  
Lic # 01985515

**MIKE CONGER**  
Principal  
Mike@caacre.com  
Lic # 01381193

**858.360.3000 | caacre.com**

# FOR LEASE


## CENTER GLASS BUILDING

7853 EL CAJON BLVD. | LA MESA CA 91941



### PROPERTY OVERVIEW

- Premier Glass-Front Office Building
- Secure Gated Parking
- Reserved Parking Available
- Close Proximity to La Mesa Village and Walkable Amenities
- Immediate Access to I-8 Freeway
- Zoning: General Commercial/ Urban Design Overlay/ Mixed Use Overlay (C-D-MU) [CLICK HERE TO LEARN MORE.](#)
- Competitive Market Rates!

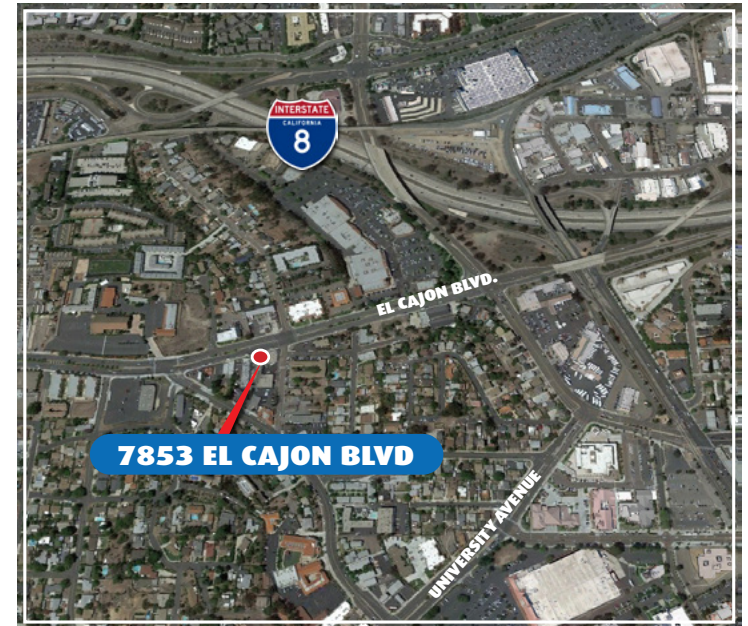

858.360.3000 | caacre.com


# FOR LEASE

**CENTER GLASS BUILDING**  
7853 EL CAJON BLVD. | LA MESA CA 91941



## SITE PLAN

SUITE	AVAILABLE
<b>100</b>	1,879 - 7,837 SF (Divisible) 1,879 SF (2nd floor office)
<b>E</b>	400 SF - Combine with Ste F for 938 SF

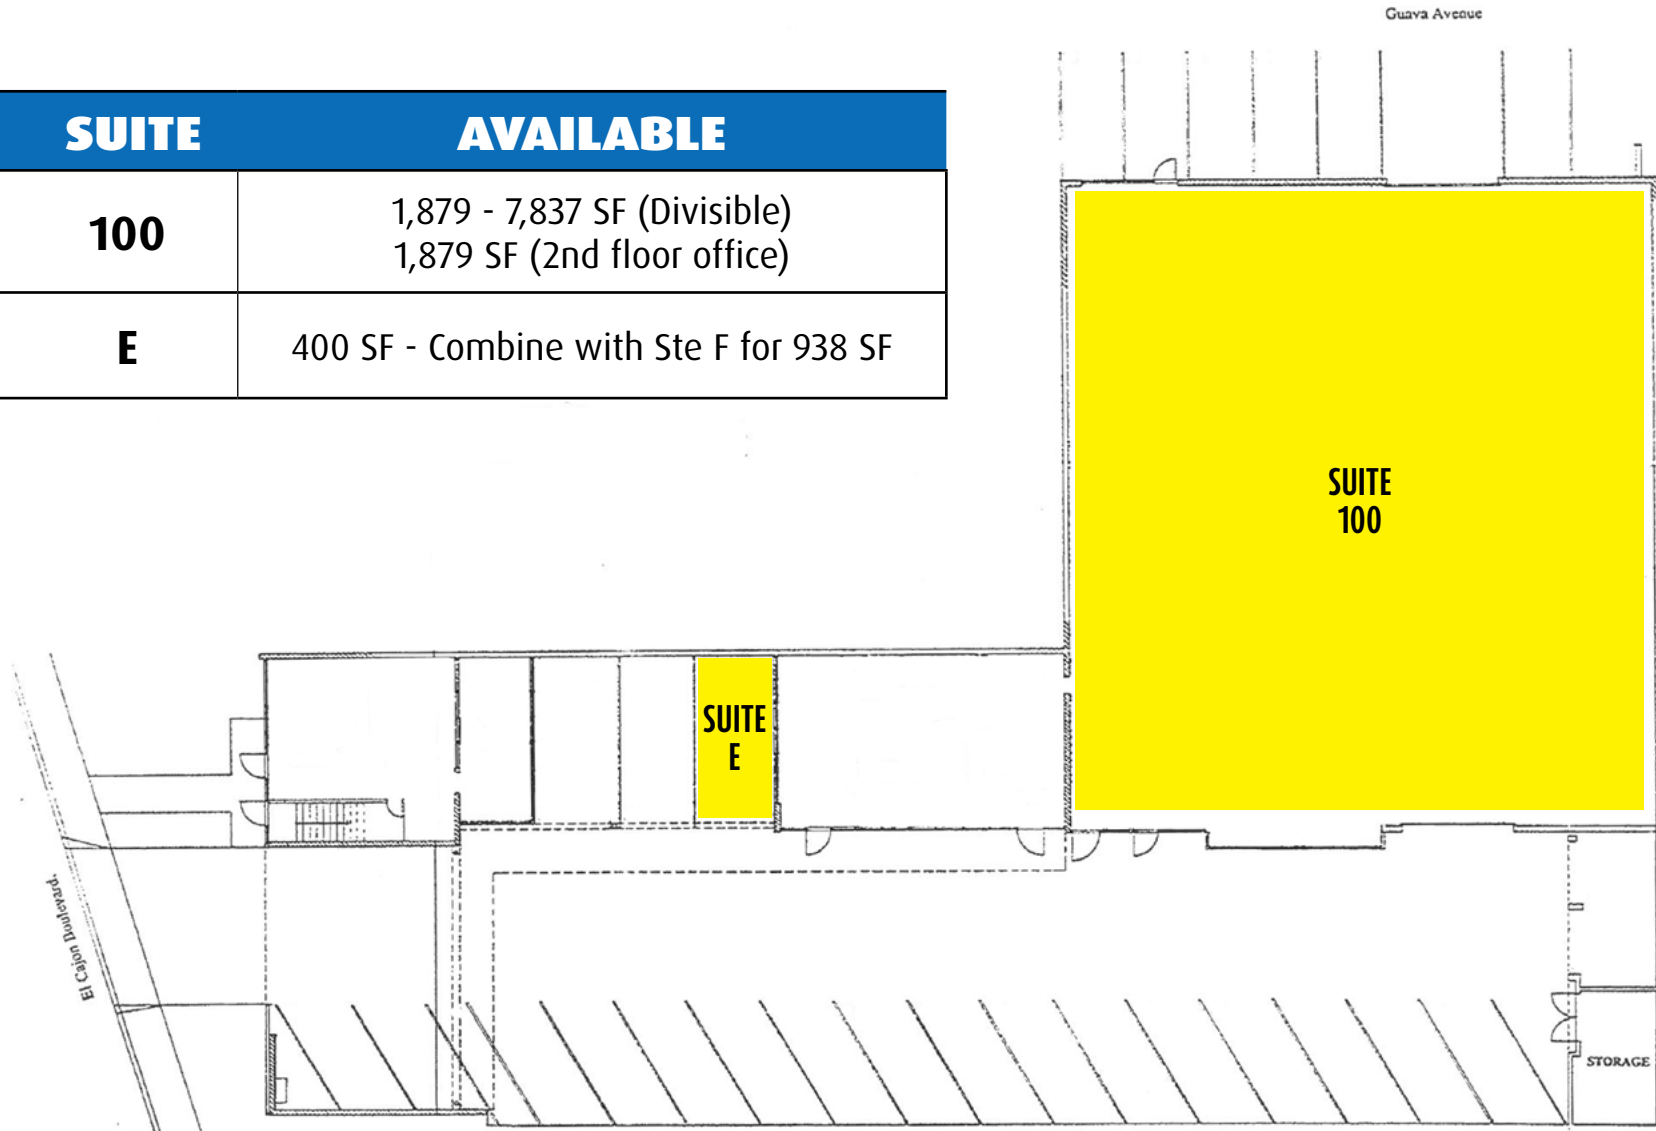

# FOR LEASE

**CENTER GLASS BUILDING**  
7853 EL CAJON BLVD. | LA MESA CA 91941



AVAILABLE	SF	SUITE	MONTHLY RENT
<ul style="list-style-type: none"><li>• 52% Warehouse / 48% Office</li><li>• 2 Grade Level Doors</li><li>• 18' Clear Height</li><li>• Bonus Mezzanine</li></ul>	1,879 - 7,837 Divisible	100	\$1.65/SF Modified Gross




# FOR LEASE


**CENTER GLASS BUILDING**  
7853 EL CAJON BLVD. | LA MESA CA 91941



SUITE 100 - FIRST FLOOR

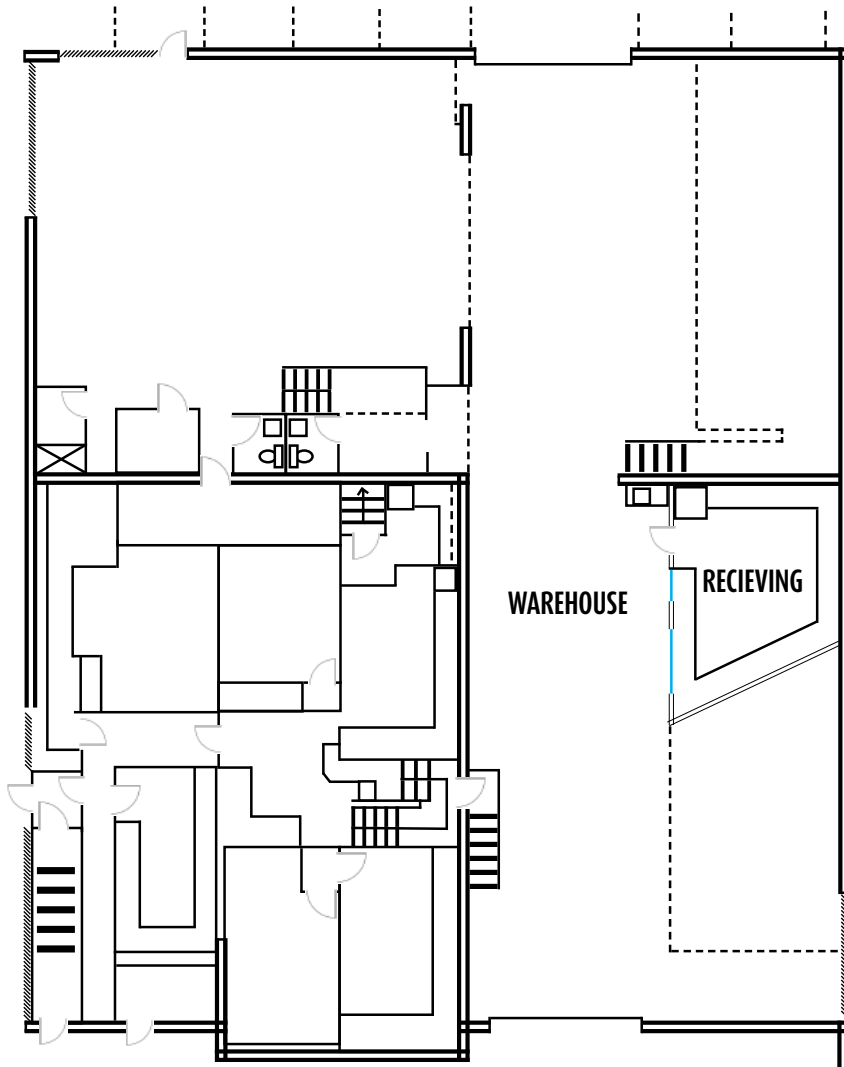

SUITE 100 - SECOND FLOOR

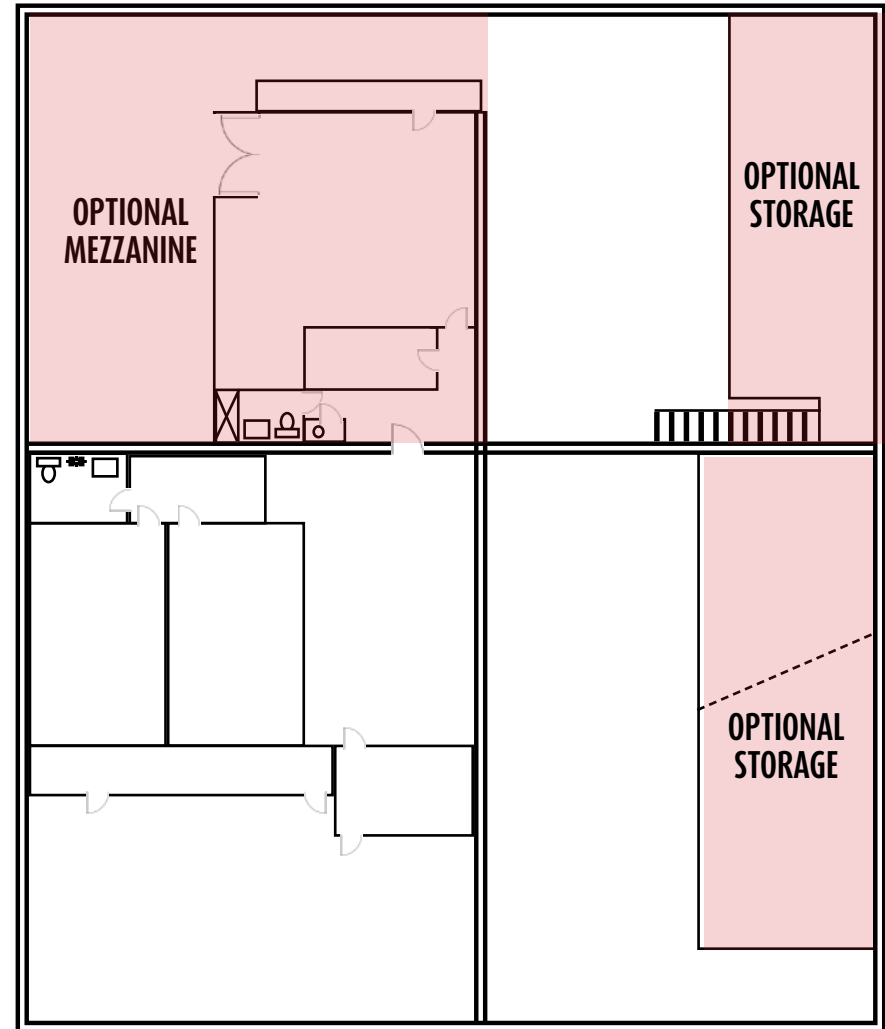

(NOT TO SCALE, FOR ILLUSTRATIVE PURPOSE ONLY.)

# FOR LEASE

**CENTER GLASS BUILDING**  
7853 EL CAJON BLVD. | LA MESA CA 91941




# FOR LEASE

**CENTER GLASS BUILDING**  
7853 EL CAJON BLVD. | LA MESA CA 91941



AVAILABLE	SF	SUITE	MONTHLY RENT
<ul style="list-style-type: none"><li>• Open Workspace</li><li>• 1 Sink</li><li>• Operable Windows</li></ul>	400	E	\$800 / Mo + Electric

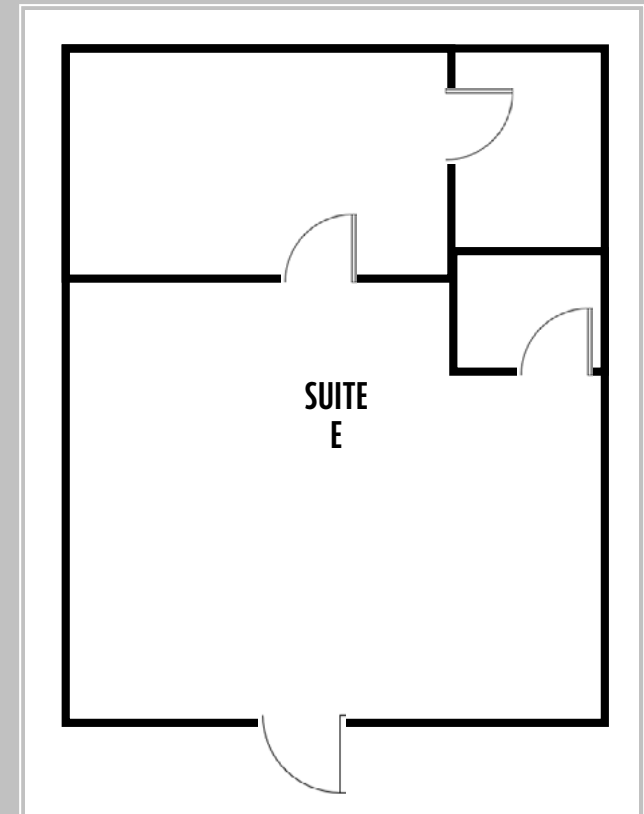

(NOT TO SCALE, FOR ILLUSTRATIVE PURPOSE ONLY.)

# FOR LEASE

## CENTER GLASS BUILDING

7853 EL CAJON BLVD. | LA MESA CA 91941



**COMMERCIAL  
ASSET  
ADVISORS**

**858.360.3000 | caacre.com**

This information above was obtained from sources deemed reliable. No warranties or representations, expressed or implied, are made as to the accuracy of the information contained herein, and same is submitted subject to errors, omissions, change of price, rental or other conditions, withdrawal without notice, and to any special listing conditions imposed by our principals. This information is given with the understanding that all negotiations relating to the purchase, renting or leasing of the property described herein shall be conducted through Commercial Asset Advisors.