



RECTOR STREET

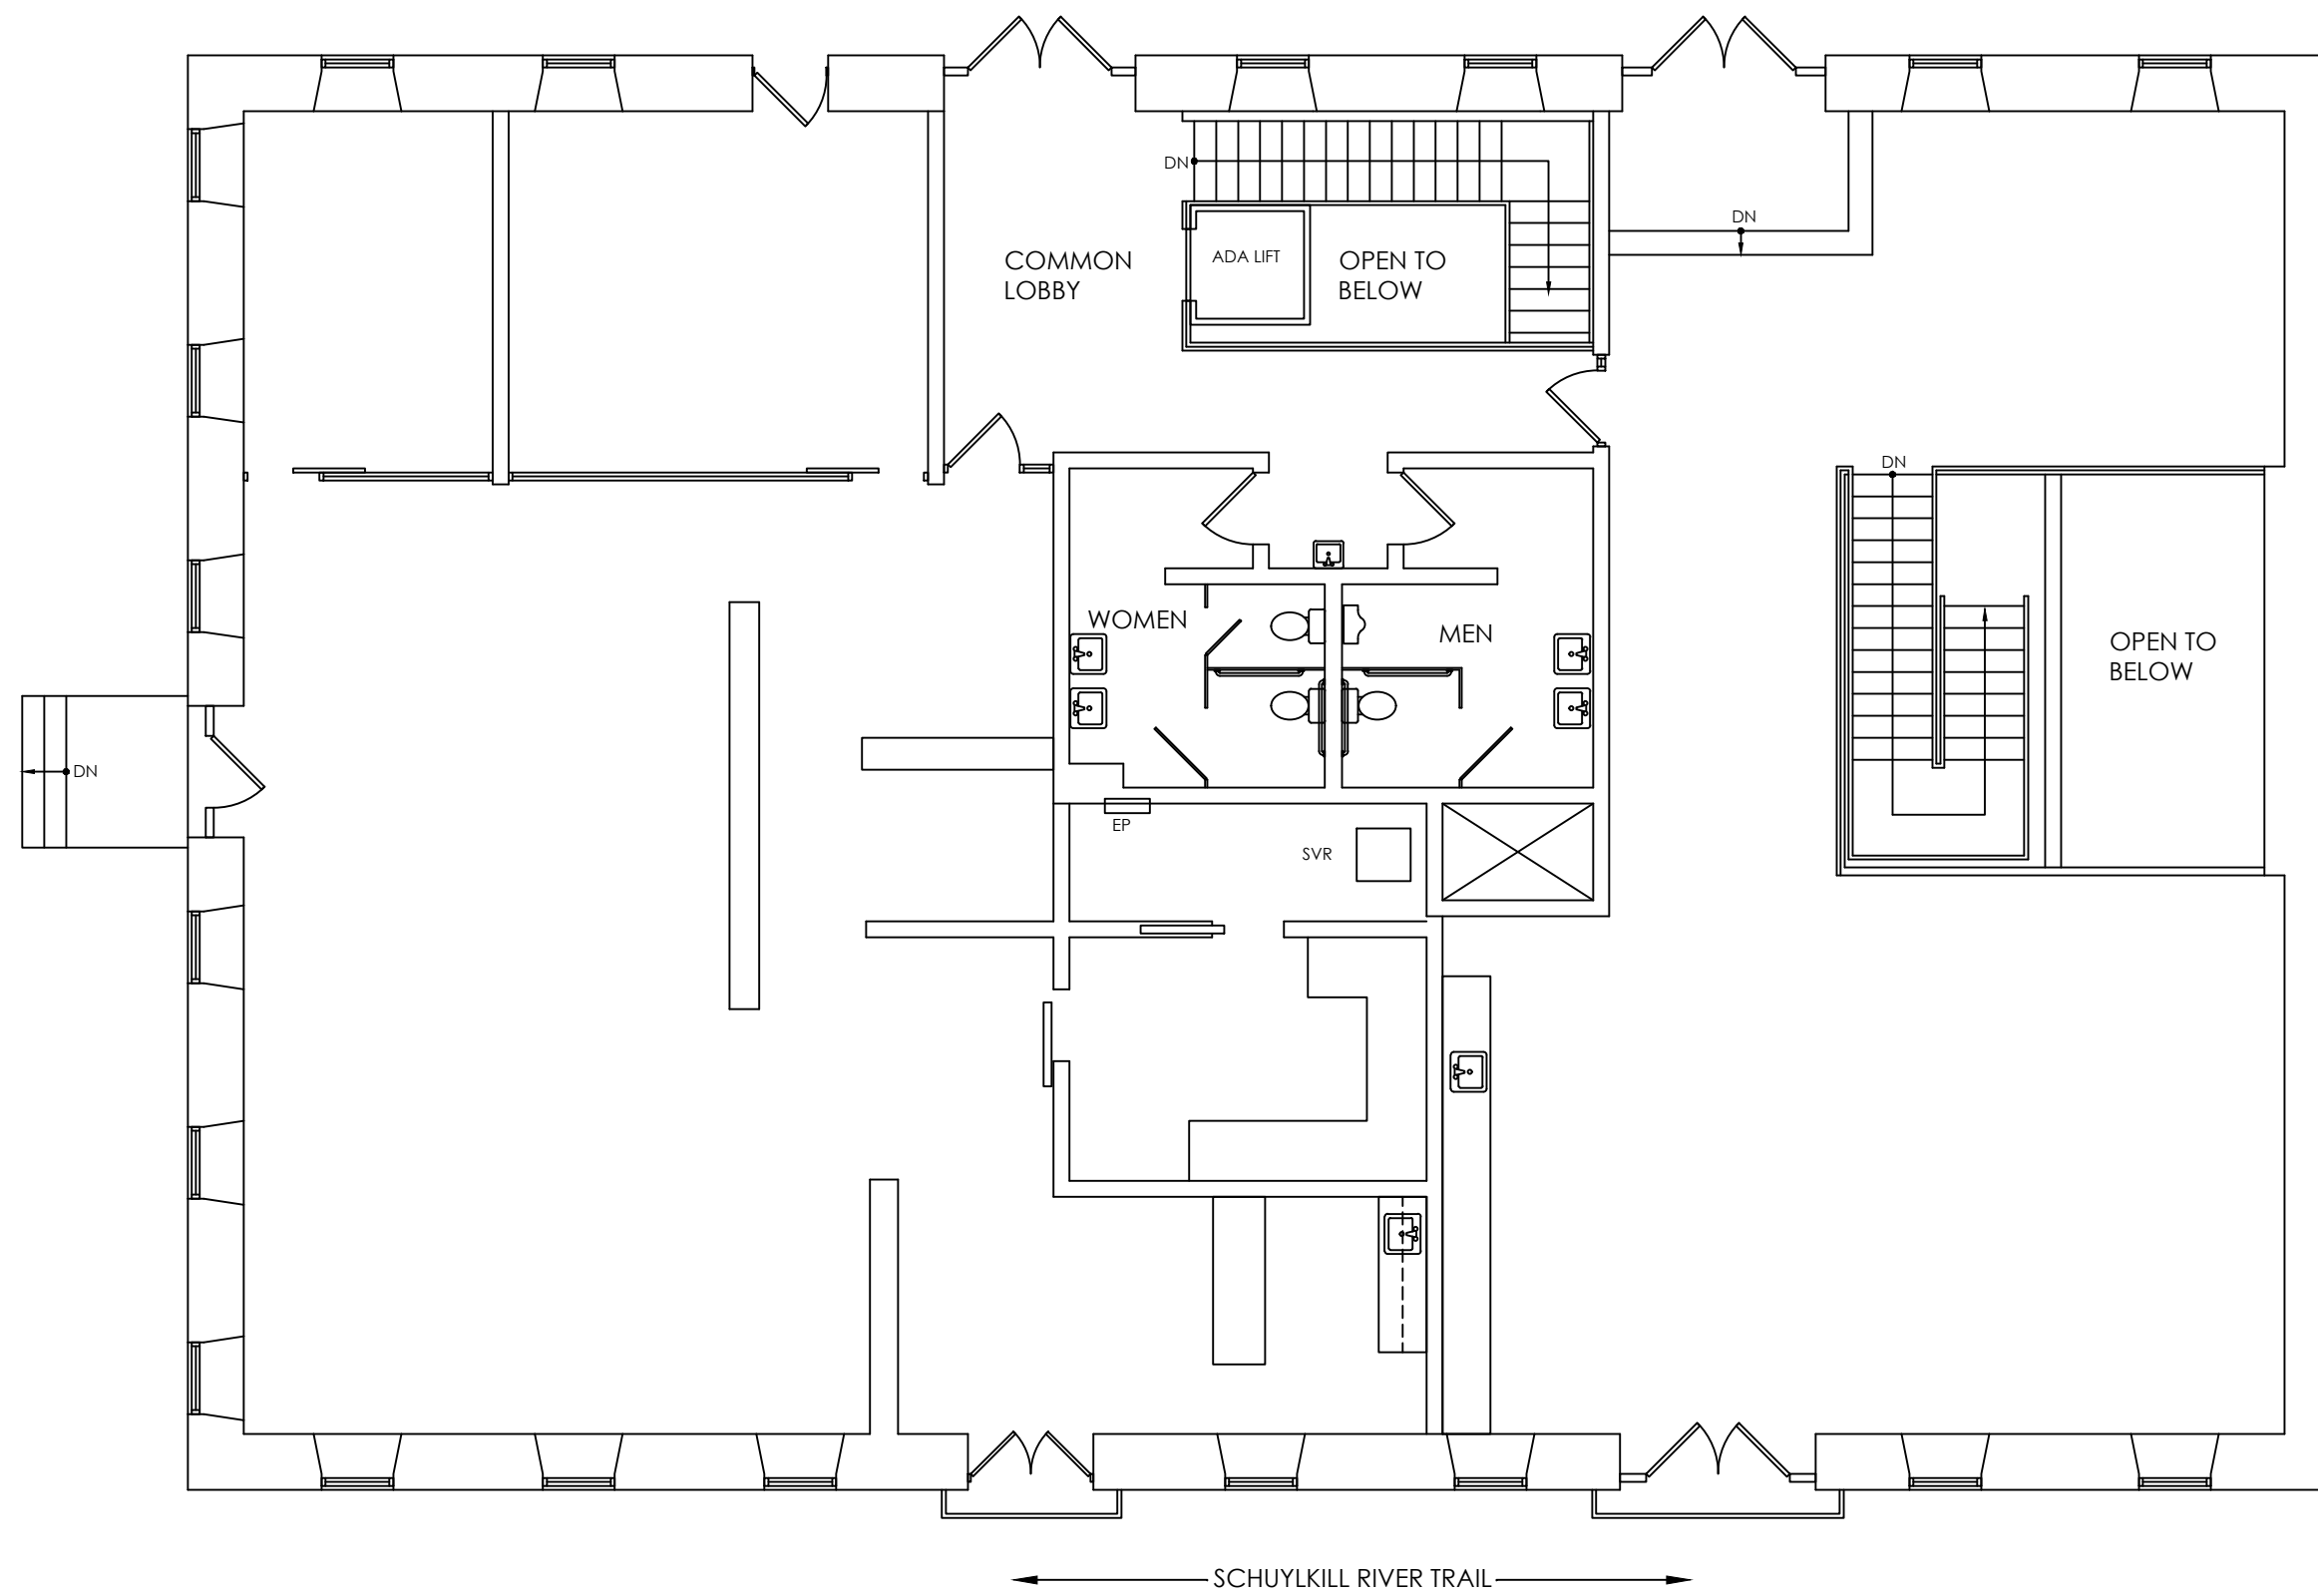


SCHUYLKILL RIVER TRAIL

2 UPPER LEVEL EXISTING PLAN
 EC SCALE: 1/8" = 1'-0"

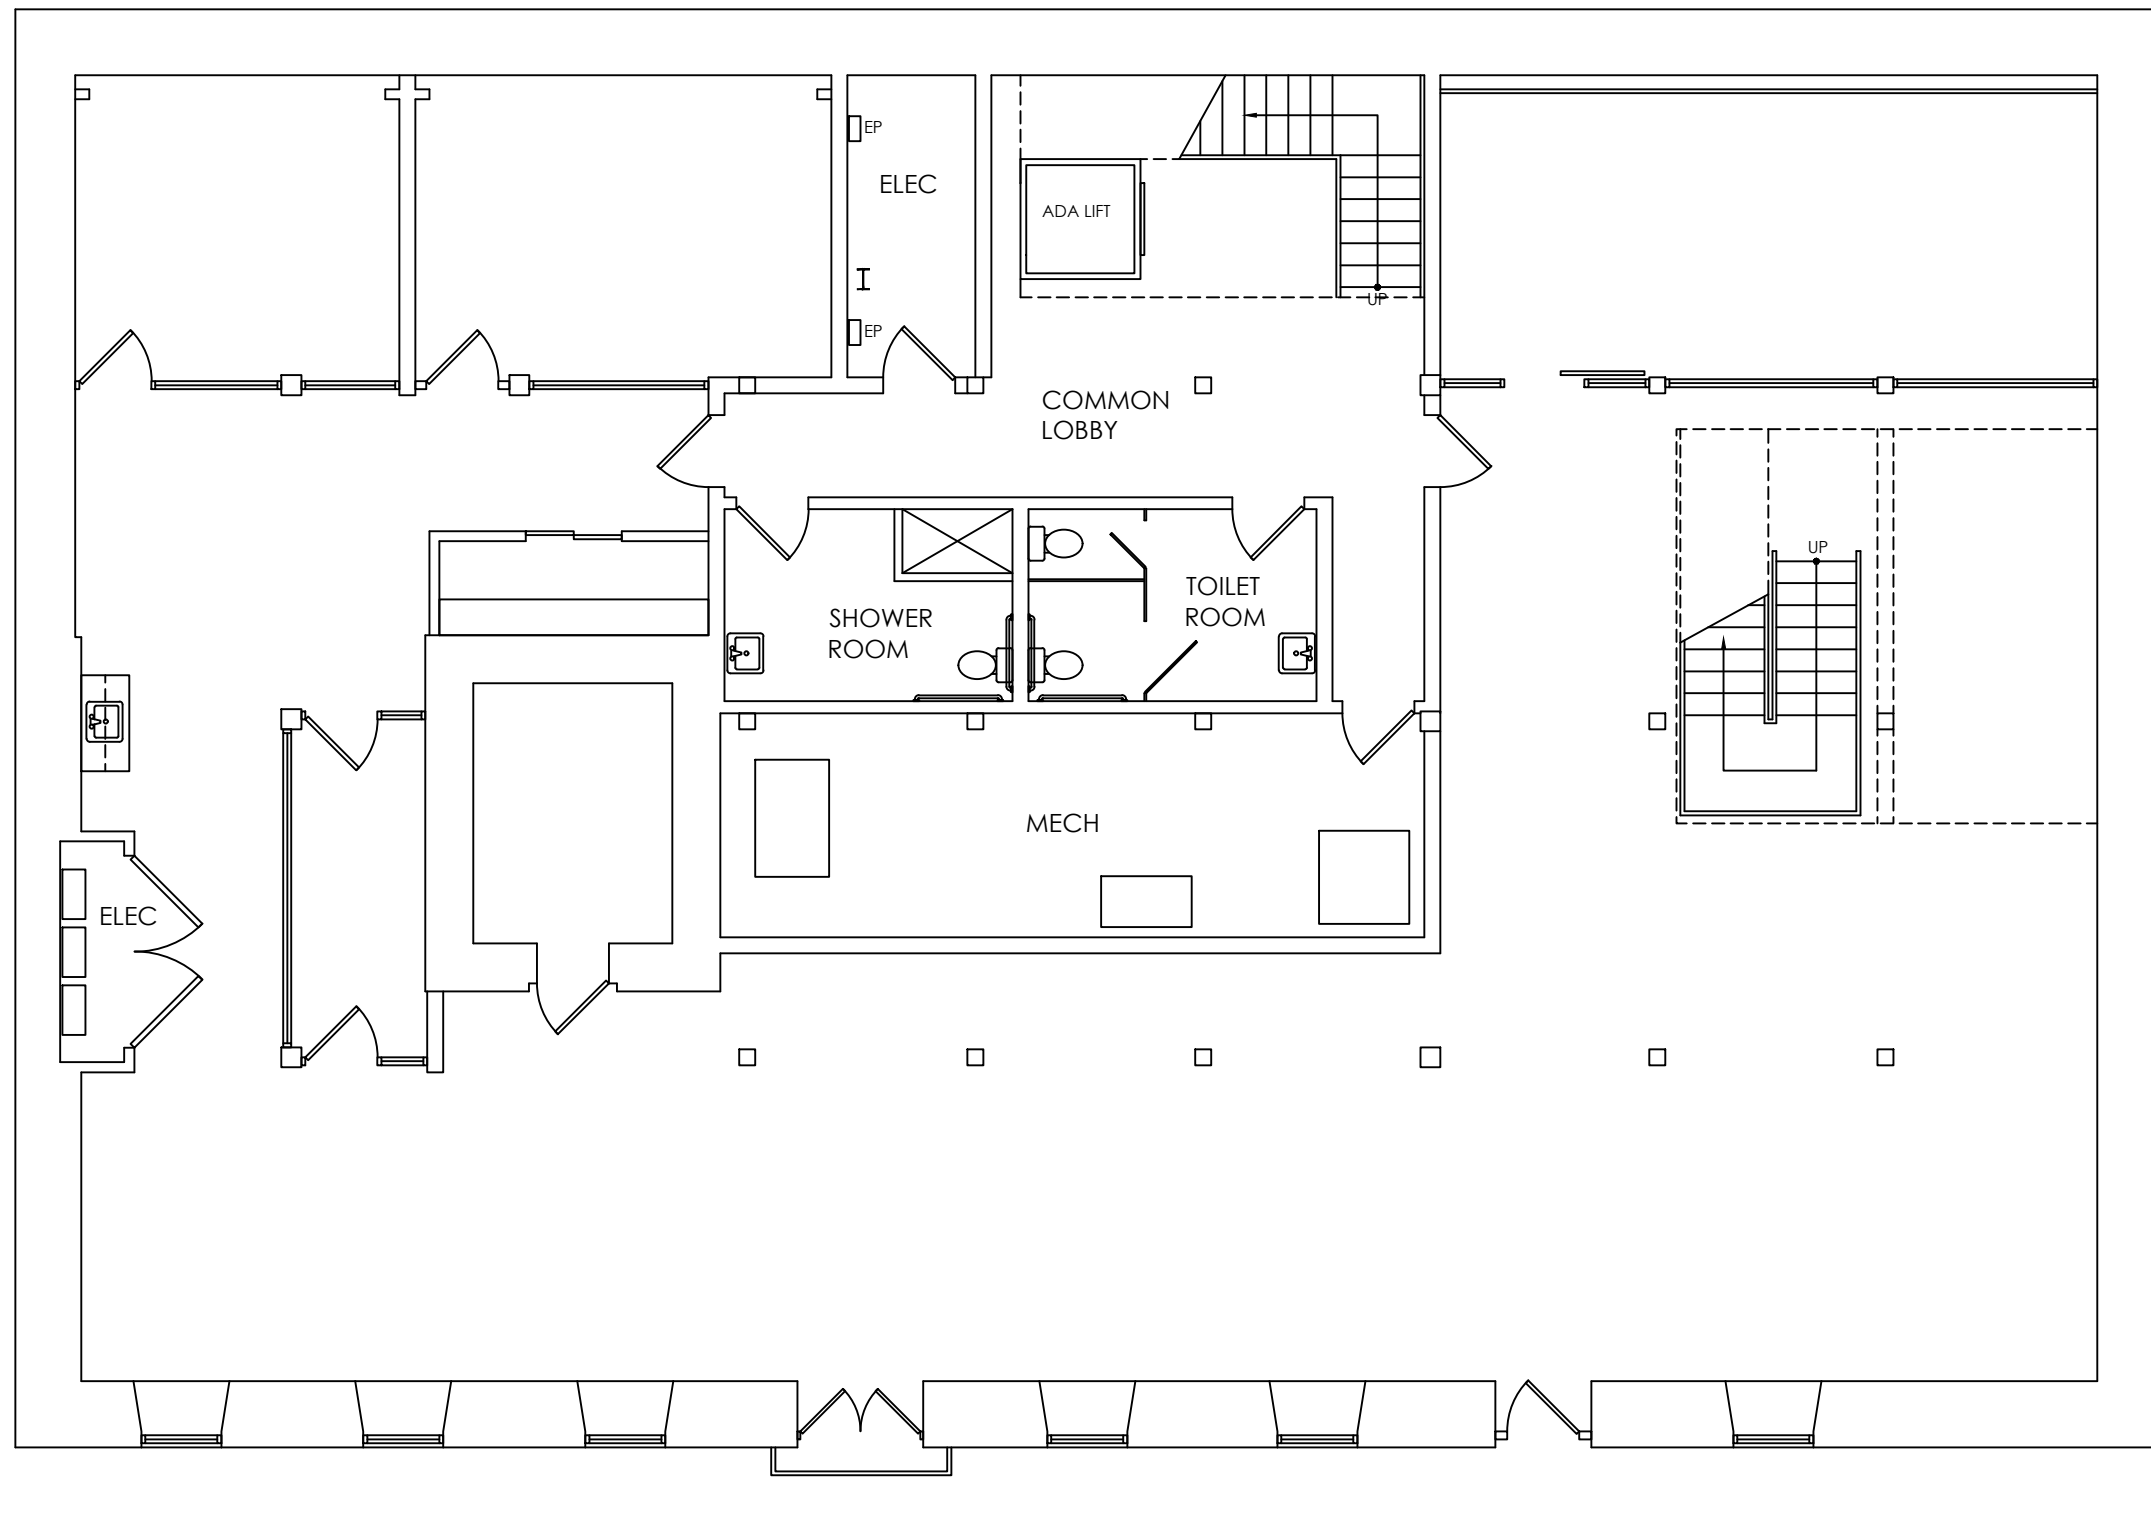

SCHUYLKILL RIVER TRAIL

1 LOWER LEVEL EXISTING PLAN
 EC SCALE: 1/8" = 1'-0"

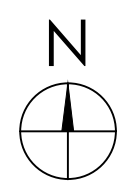

The Flynn Company

Real Estate Development
 Brokerage
 Management
 1621 Wood Street
 Philadelphia, PA
 P-(215) 561-6565
 F-(215) 561-5025

NOTE:

- THIS DRAWING IS INTENDED FOR MARKETING PURPOSES ONLY.
- ALL DIMENSIONS SHOULD BE FIELD VERIFIED.
- THE FLYNN COMPANY IS NOT RESPONSIBLE FOR THE ACCURACY OF THIS DRAWING.

EXISTING CONDITIONS
3 RECTOR STREET
PHILADELPHIA, PA

EC-1

October 13, 2025