



FURNITURE PLAN GENERAL NOTES

REVISIONS

NO.	DESCRIPTION
1	ADDENDUM No. 3 - 23 SEPTEMBER 2011

FURNITURE PLAN KEY NOTES

LEGEND

	PATH OF EGRESS
--	----------------

CONSULTANTS

REDUS DE, LLC
A DELAWARE LIMITED LIABILITY COMPANY

BUILDING OWNER

GAMESA TECHNOLOGY CORPORATION, INC.

CLIENT

GAMESA OFFICE FITOUT
1150 NORTHBROOK DRIVE
TREVOSE, PA 19053

PROJECT

SECOND FLOOR FURNITURE PLAN


SHEET TITLE

H2L2 PROJECT NUMBER: 3688.00	SHEET No.
DATE: 30 JUNE 2011	
SCALE: AS NOTED	
DRAWN:	
CHECKED: MB	
PROJ. MNGR: MB	

ISSUED FOR PERMIT REVISION
SEPTEMBER 23, 2011

H2L2 Architecture
Planning Design
Infrastructure

H2L2 Architects / Planners LLC
714 Market Street
Suite 600
Philadelphia, PA 19106
215.925.5300 T
215.925.0347 F

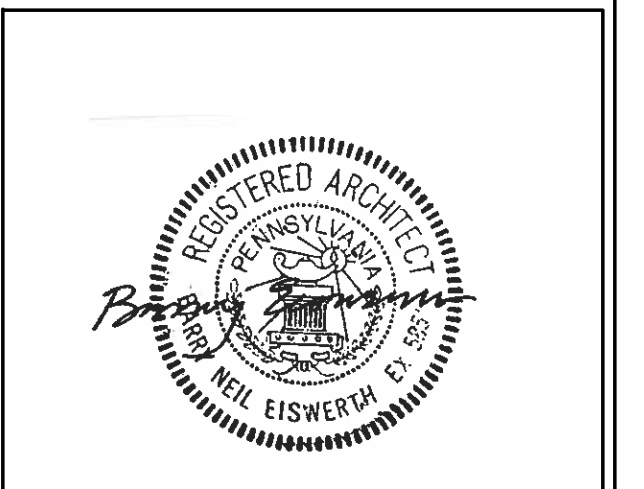

SEAL

REVISIONS

NO.	DESCRIPTION
1	ADDENDUM No. 3 - 23 SEPTEMBER 2011

CONSULTANTS

REDUS DE, LLC
A DELAWARE LIMITED LIABILITY COMPANY

BUILDING OWNER

GAMESA TECHNOLOGY CORPORATION, INC.

CLIENT

GAMESA OFFICE FITOUT
1150 NORTHBROOK DRIVE
TREVOSE, PA 19053

PROJECT

SECOND FLOOR FURNITURE PLAN

SHEET TITLE

H2L2 PROJECT NUMBER: 3688.00	SHEET No.
DATE: 30 JUNE 2011	
SCALE: AS NOTED	
DRAWN:	
CHECKED: MB	
PROJ. MNGR: MB	

ISSUED FOR PERMIT REVISION
SEPTEMBER 23, 2011

1
A902
SCALE: 1/8" = 1'-0"

H2L2 ARCHITECTS / PLANNERS, LLC - 2011. All Rights Reserved