



SKARPHOL ASSOCIATES

PAUL SKARPHOL ARCHITECT
 GREGORY FRANK ARCHITECT
 1801 OAK STREET SUITE 111
 BAKERSFIELD, CA 93301
 (805) 334-2741
 paul@skarphol.com
 greg@skarphol.com

These drawings, including specifications, notes, schedules and appendices, represent the work of our firm and the responsibility of the architect shall be limited to the specific work shown on these drawings. We are not responsible for any errors or omissions that may appear hereon or for any consequences that may result therefrom. We warrant that the drawings were prepared in accordance with the professional standards of the architectural profession. These drawings are not to be used for any other purpose without the written consent of the architect. These drawings are not to be used for any other purpose without the written consent of the architect.

EXHIBIT "CA-1"
 (Tentative)


GOODWILL
 TENANT IMPROVEMENT

13121 ROSEDALE HIGHWAY
 BAKERSFIELD, CALIFORNIA

DATE	ISSUED FOR
11-14-12	CLIENT REVIEW

REVISION	DESCRIPTION

JOB	AREA

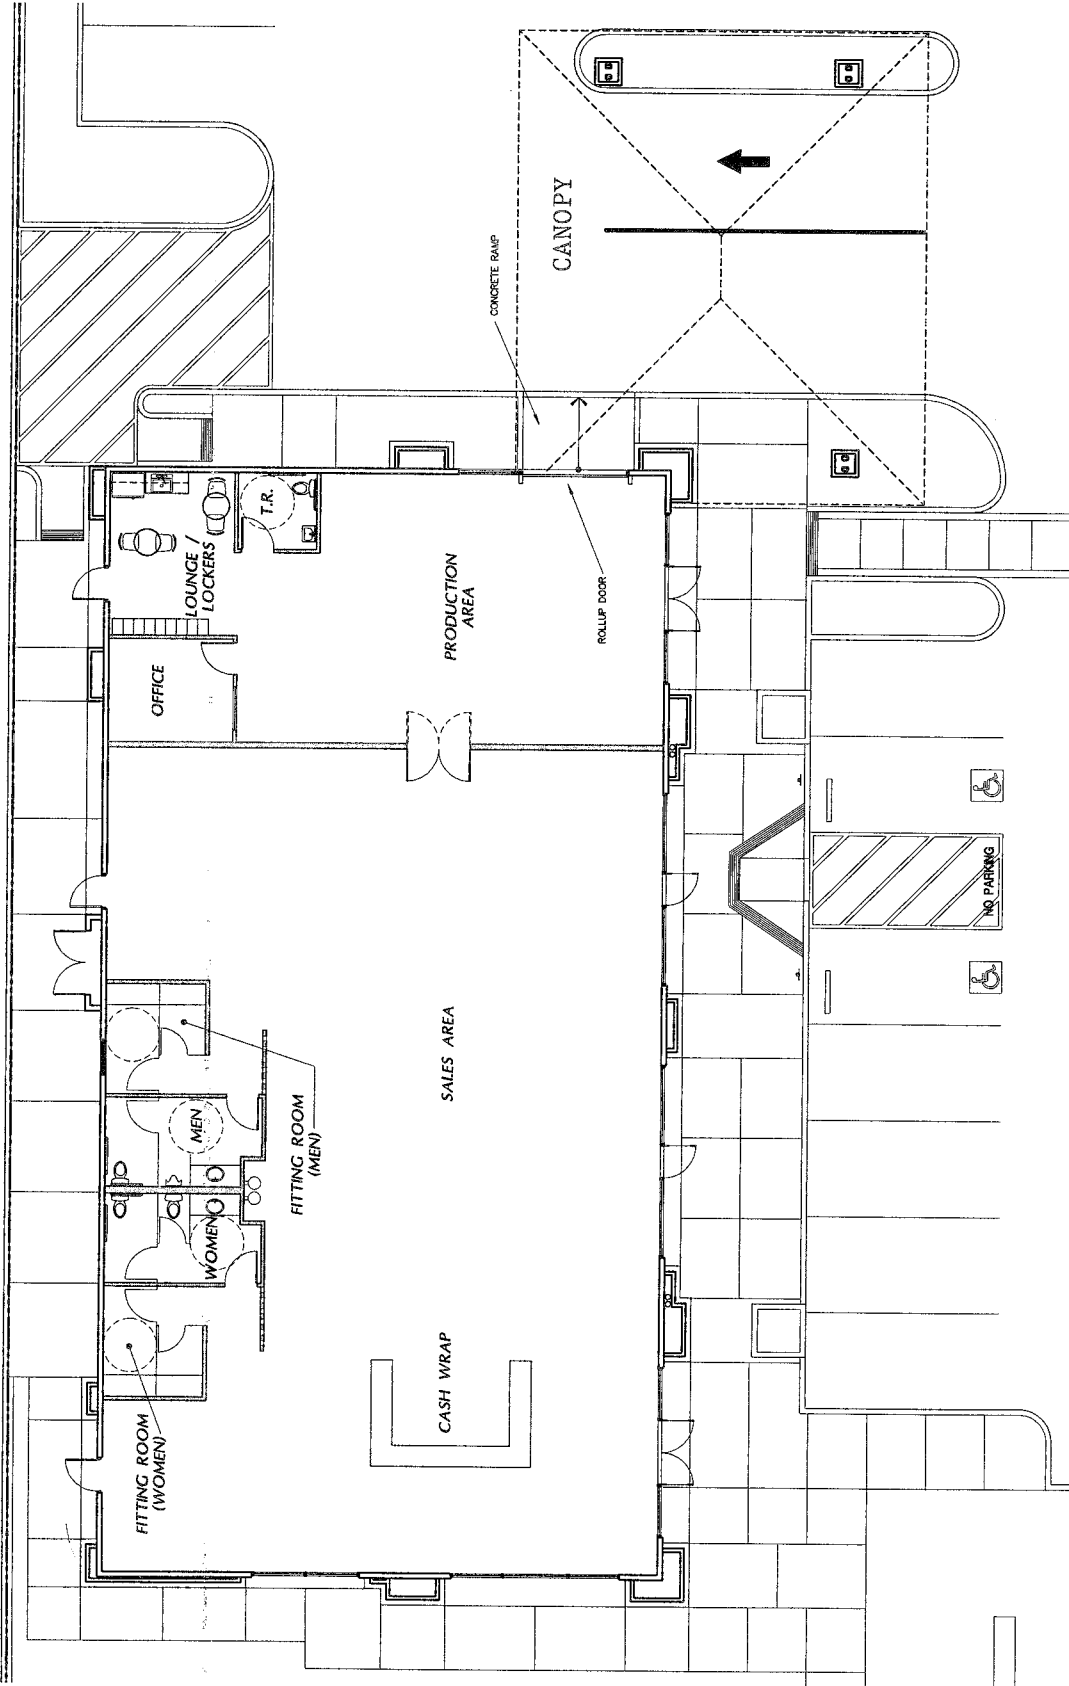

1/8"

FLOOR PLAN
 SCHEME 'C'