


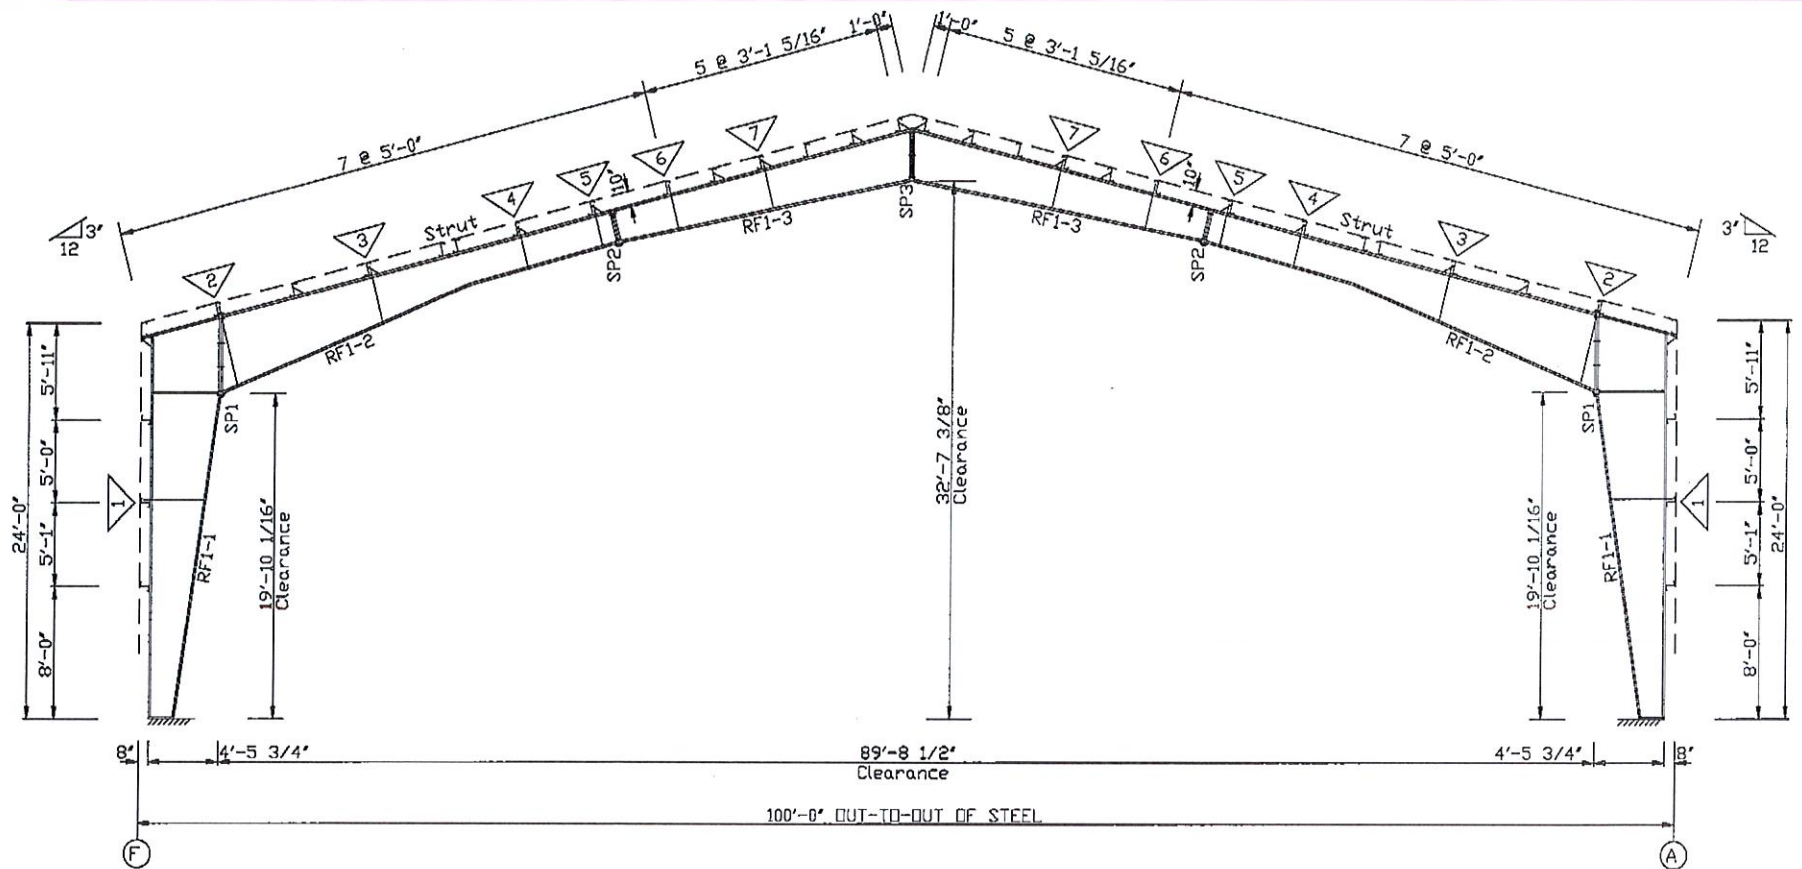

FRAME CROSS SECTION: FRAME LINE 2 3 4 5 6

NORTHERN BUILDING SYSTEMS		Mowry Development LLC	
PROJECT	Smithfield Building	FRAME CROSS SECTION	
ID	2504-054	PRELIM. - NOT FOR CONSTRUCTION	
PROJECT	150 George Washington Highway	CSR:---	
ADDRESS	Smithfield, RI 02917	DATE: 4/17/25	DRAWING: FRXS-1





SCALE (FEET)

0 10 20 40

1 INCH = 20 FT