



SUMMARY

- Plentiful onsite parking
- On site building manager
- Suite sizes to suit all
- Large car park
- Design led breakout areas
- Meeting room amenity

DESCRIPTION

Gemini House offers modern, high-quality office accommodation within an established commercial location in Swindon. The property provides a range of flexible suites suitable for a variety of business requirements, with the ability to accommodate both small and larger occupiers.

The building features open-plan floorplates benefiting from excellent natural light, suspended ceilings with integrated LED lighting, perimeter trunking, central heating, and comfort cooling. Tenants also have access to on-site parking, dedicated kitchen facilities, and shared breakout space, creating a professional and welcoming business environment.

With its modern specification and adaptable layout, Gemini House is ideal for various users seeking high-quality accommodation with excellent accessibility.




AMPLE PARKING



LOCATION

Gemini House occupies a strategic position on Groundwell Industrial Estate, just north of Swindon town centre. The property benefits from immediate access to the A419 dual carriageway, providing fast links to the M4 motorway (Junction 15), the M5, and key regional destinations including Bristol, Reading, and Oxford.

Swindon town centre and railway station are within easy reach, offering regular services to London Paddington, Bristol, and the wider national rail network. The area also benefits from nearby retail, leisure, and food amenities, ensuring convenience for staff and visitors alike.

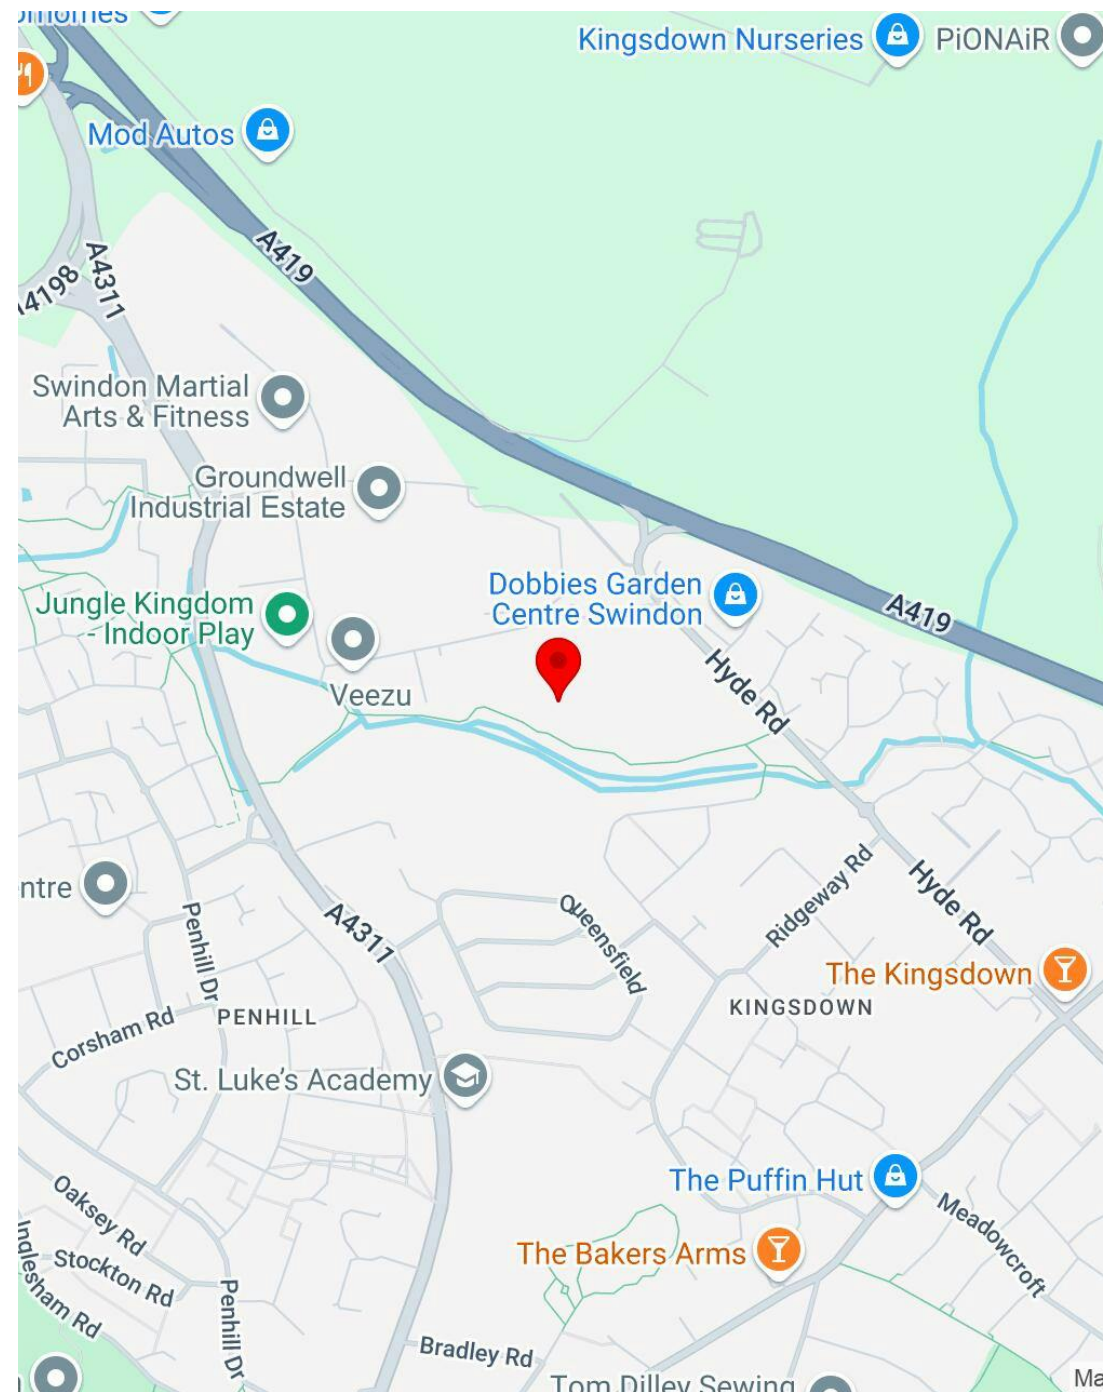


Gemini House




Gemini House



FLOOR PLANS GEMINI HOUSE SWINDON.PDF

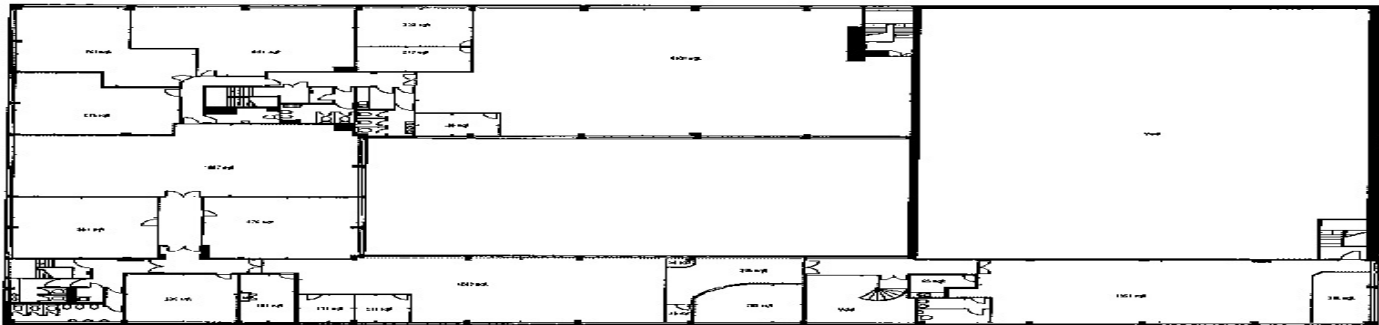

FIRST FLOOR

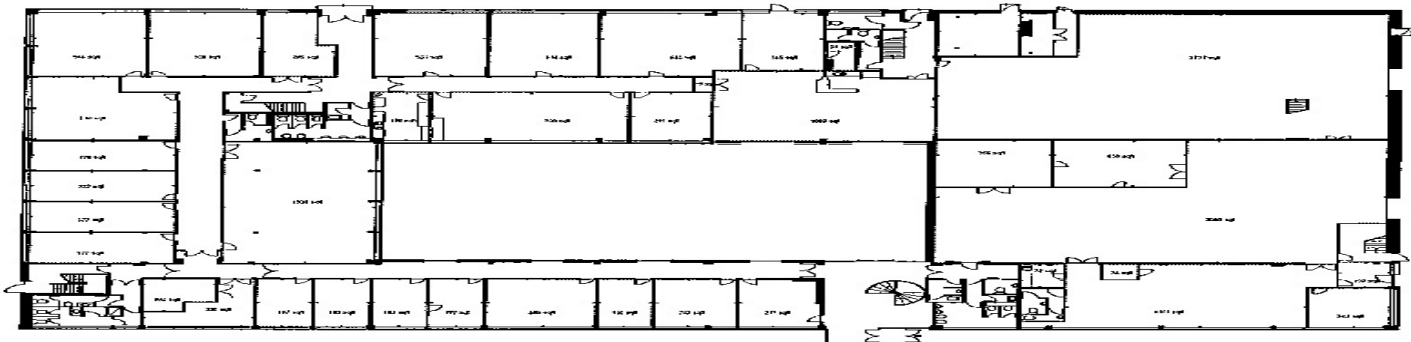

GROUND FLOOR

APPROX. NET INTERNAL AREA *
35622 Ft² - 3309.28 M²

APPROX. GROSS INTERNAL AREA *
44882 Ft² - 4169.54 M²

Property Details:
GEMINI HOUSE
HARGREAVES ROAD
GROUNDWELL INDUSTRIAL ESTATE
SWINDON SN25

SCALE
1:500 @ A4
Plans Drawn: 19.05.2016

Surveyed and Drawn By:
BKR
Sunnyhill House
3-7 Sunnyhill Road
London, SW16 2UG
Tel: 0845 267 2023
Fax: 0845 257 2024
info@bkrfloorplans.co.uk
www.bkrfloorplans.co.uk
© BKR 2016

AVAILABILITY

NAME	SQ FT	RENT	SERVICE CHARGE
Suite - Suite A7	673	£841 /month	£337 /month
Suite - D2B	510	£680 /month	£255 /month
Suite - H	192	£288 /month	£96 /month
Suite - K	192	£288 /month	£96 /month
Suite - D2A	210	£315 /month	£105 /month
Unit - 2	1,689	£1,830 /month	£845 /month

CAR PARKING

There is plentiful free parking for occupiers of the building. In addition, there are nearby bus connections to Swindon town centre .

BUSINESS RATES

Any ingoing tenant will be responsible for the payment of business rates levied on the demise by the local rating authority.

LEASE/TENURE/TERMS

The suites are available by way of new leases at rents of £16.00 per sq ft plus building service charge and utilities.

LEGAL COSTS

Each party is to be responsible for their own legal costs.

VAT

All figures quoted are exclusive of, but will be liable for, VAT at the prevailing rate.


TO ARRANGE A VIEWING, PLEASE CONTACT



Robbie Harrocks

0161 220 1999 | 07842421659

robbie.harrocks@hurstwoodholdings.com

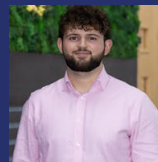

Oliver Brown

0161 220 1999 | 07955 283 889

oliver.brown@hurstwoodholdings.com



HURSTWOOD
HOLDINGS

