


4 EXISTING STOREFRONT
SCALE: N.T.S.




3 VICINITY PLAN
SCALE: N.T.S.

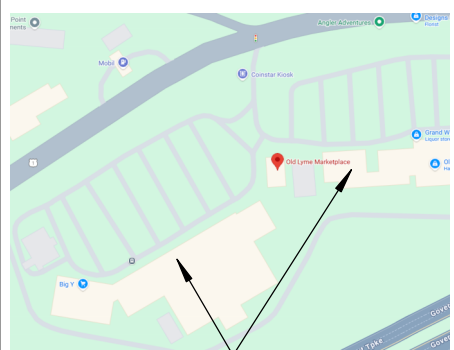

OLD LYME MARKETPLACE

2 KEY PLAN
SCALE: N.T.S.

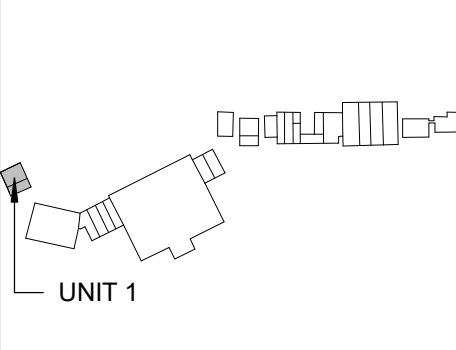

UNIT 1

LOD Submittal Review

- Approved
- Approved As Corrected
- Rejected
- Revise And Resubmit


THE BASE BUILDING INFORMATION DEPICTED ON THIS DRAWING IS PRELIMINARY AND SUBJECT TO CHANGE. ALL FINAL INFORMATION, DIMENSIONS, UTILITY LOCATIONS, ACTUAL FIELD CONDITIONS, ETC., MUST BE FIELD VERIFIED BY TENANT PRIOR TO THE DEVELOPMENT AND COMPLETION OF THE TENANT FIT-OUT DRAWINGS.

By: _____
Date: _____

REV	DATE	COMMENTS

PRELIMINARY DRAWING
SUBJECT TO FIELD VERIFICATION

- ALL DIMENSIONS ARE SUBJECT TO FIELD VERIFICATION.

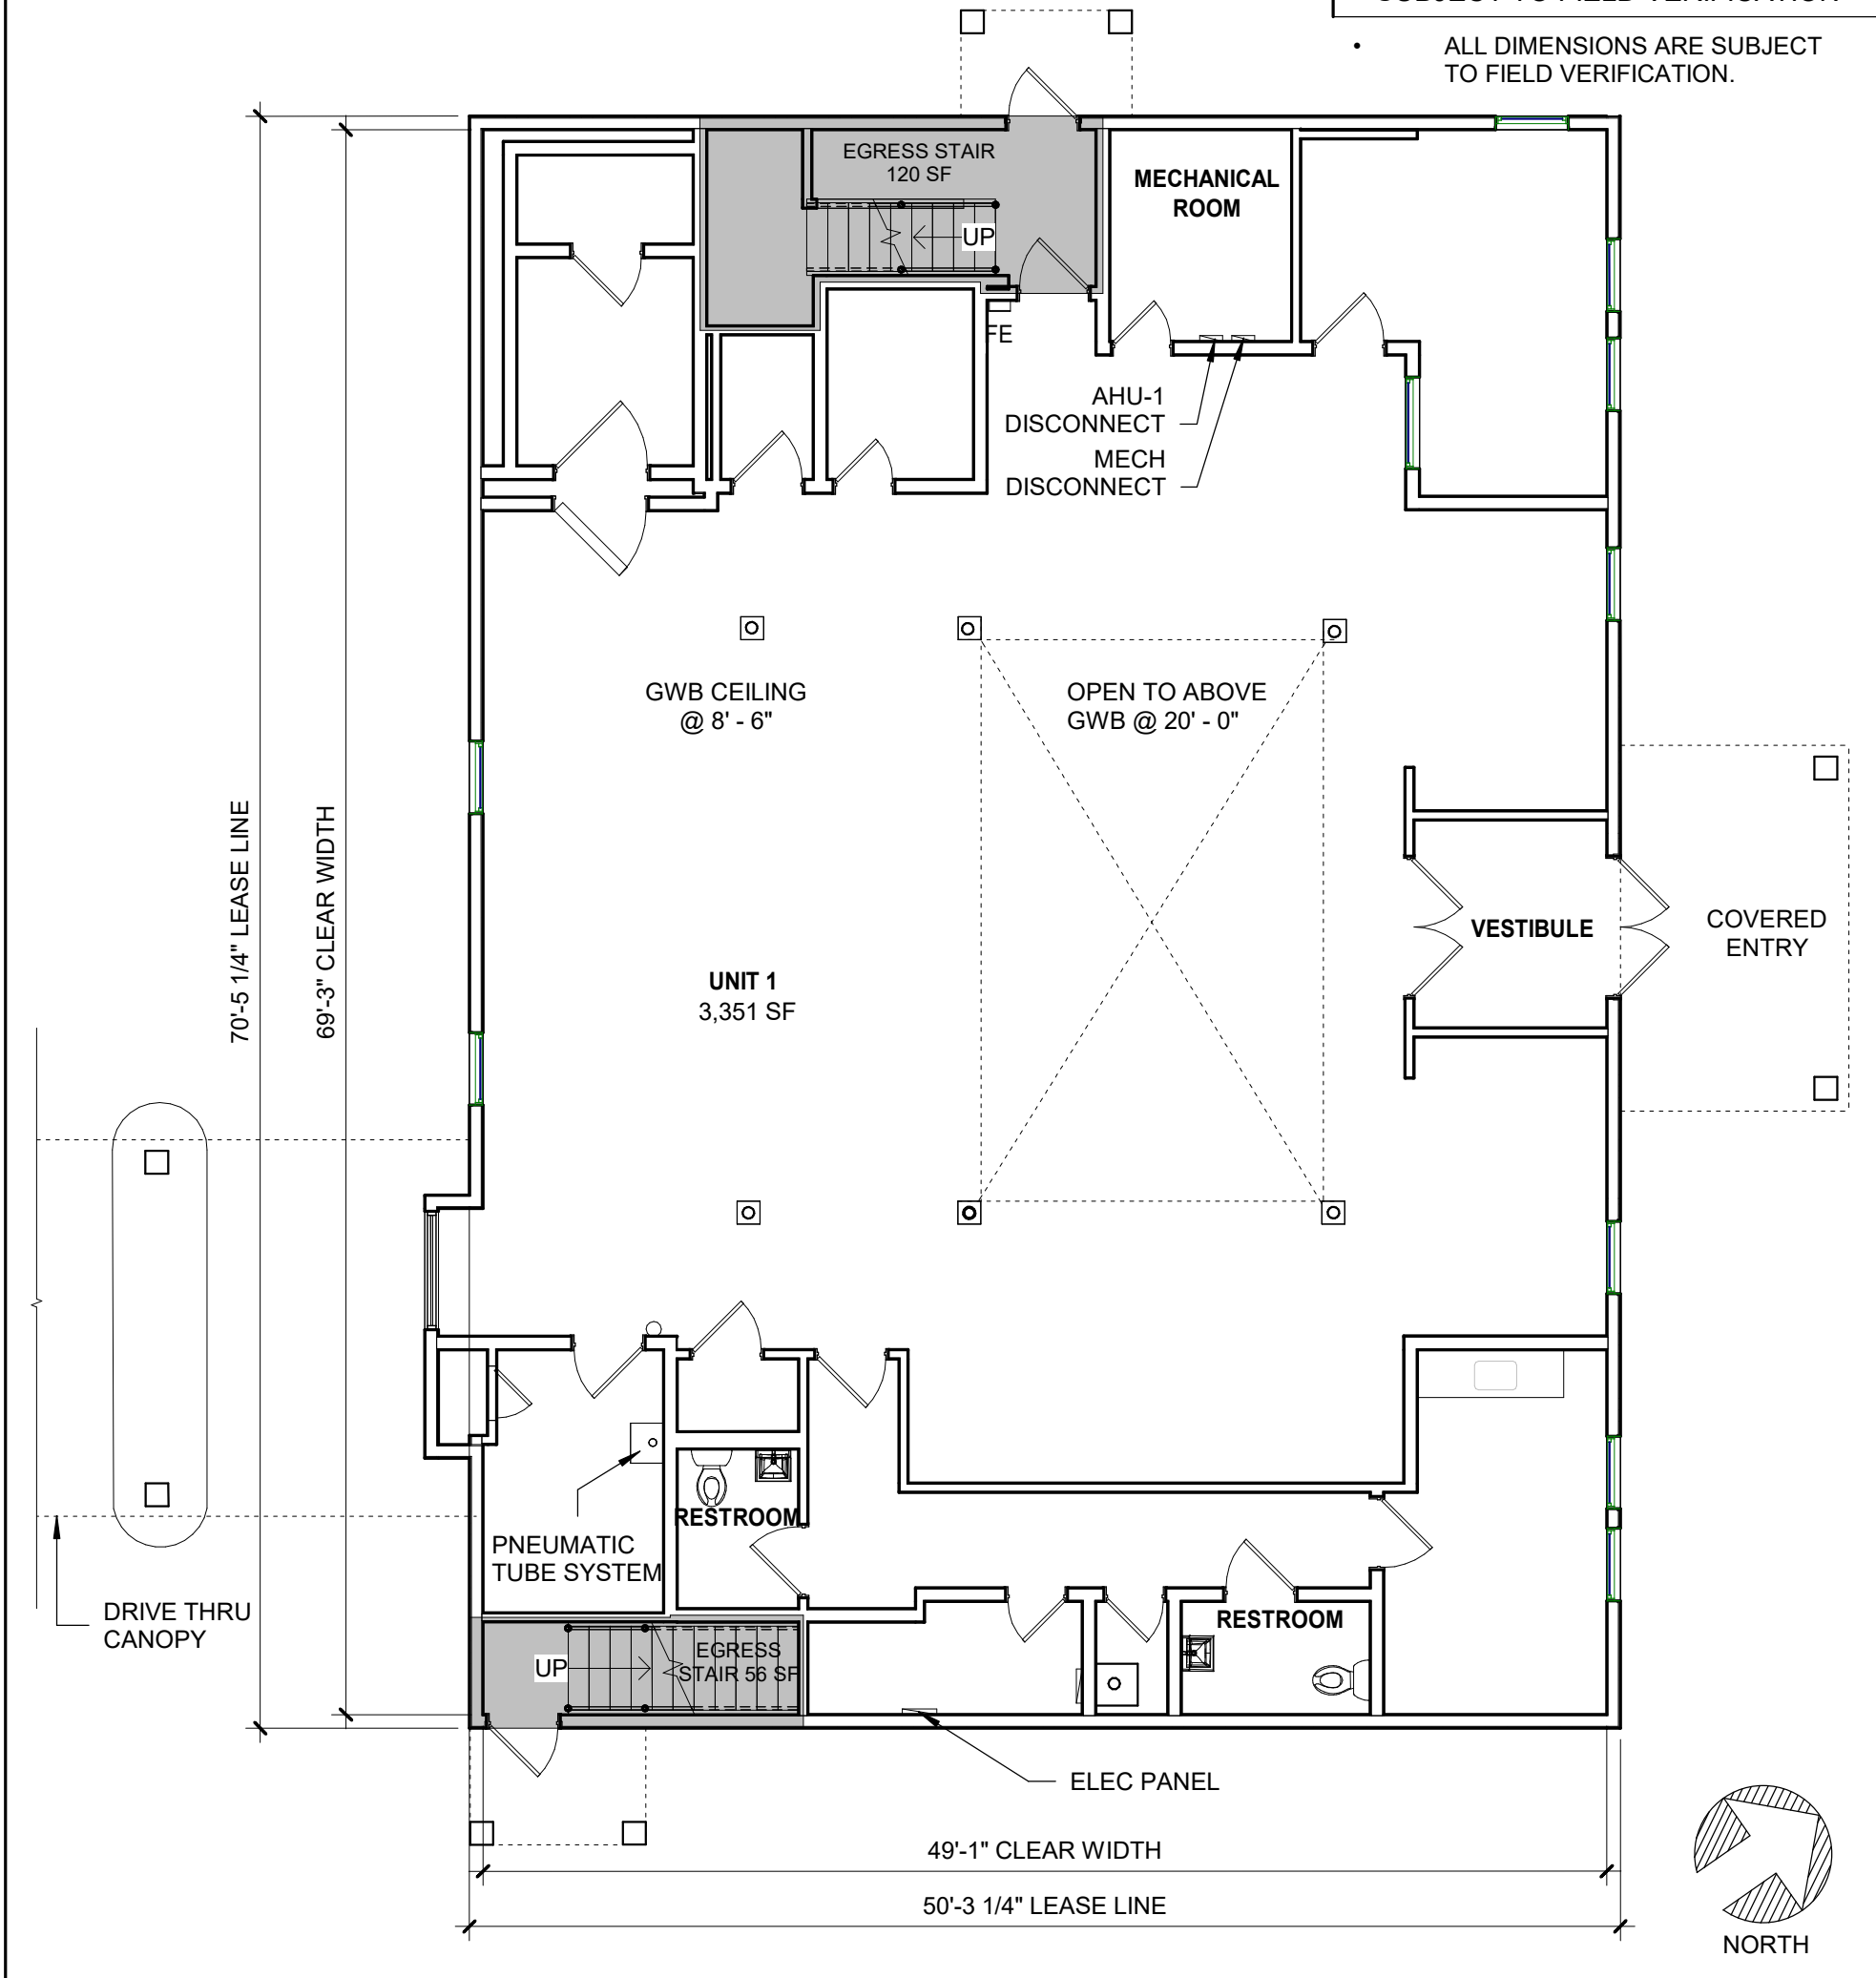

1 UNIT 1 LOD PLAN
1/8" = 1'-0"

ARCHITECT
Colliers
Engineering & Design

OWNER
GDC
Grossman Development Group, LLC

PROJECT TITLE
GROSSMAN DEVELOPMENT
OLD LYME MARKETPLACE
90 HALLS ROAD, OLD LYME, CT 06371

DISCLAIMER:
THIS DRAWING IS THE PROPERTY OF COLLIERS ENGINEERING & DESIGN AND IS NOT TO BE REPRODUCED OR COPIED IN WHOLE OR IN PART. THIS DRAWING IS TO BE USED FOR THIS SPECIFIC PROJECT ONLY AND NOT TO BE USED ON ANY OTHER PROJECT. THIS DRAWING SHALL BE RETURNED TO COLLIERS ENGINEERING & DESIGN UPON WRITTEN REQUEST.
Colliers Engineering & Design,
Architecture, Landscape Architecture,
Surveying, CT P.C.

DRAWING NO.
LOD 1
DRAWING TITLE
UNIT 1 - VACANT
DRAWN BY: JC
CHECKED BY: RK

DATE: 1/12/2026 3:02:37 PM
PROJECT NO: 23365