


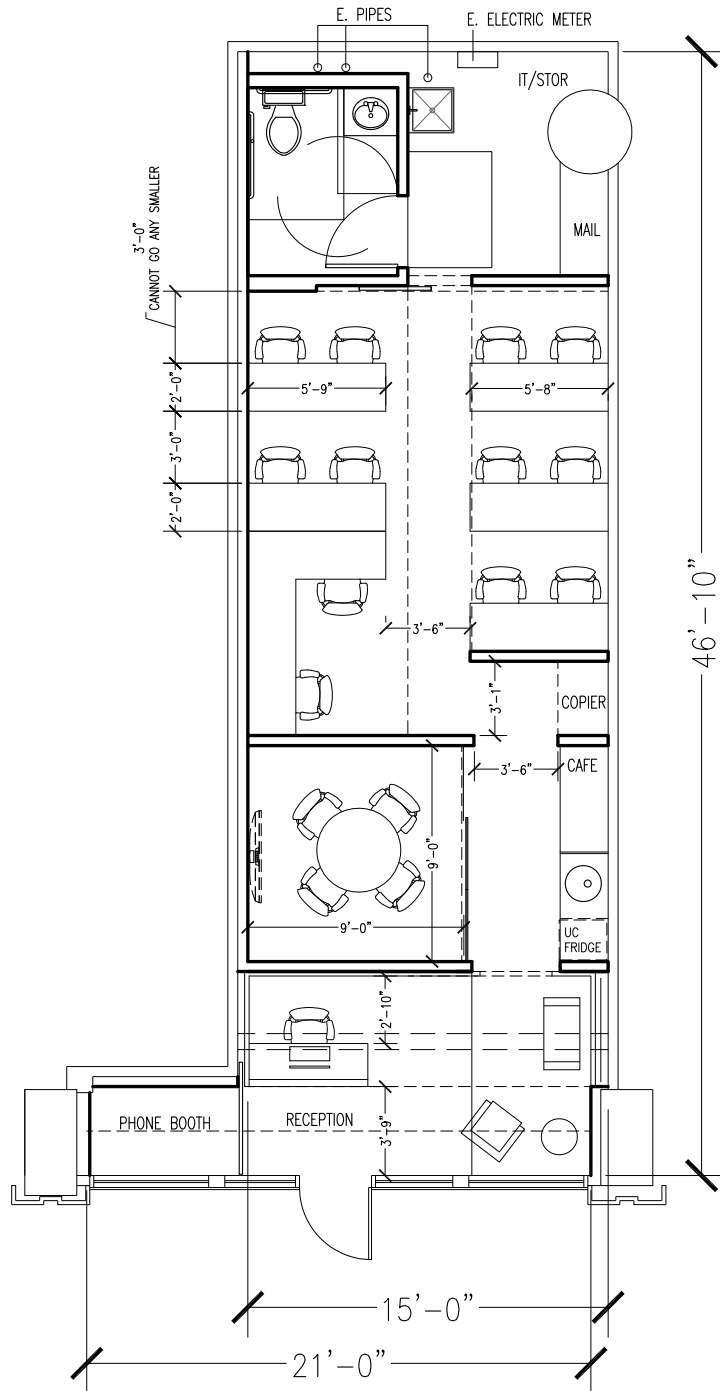

DRAWING TITLE:

Office Layout SK9

PROJECT NAME:

@ Prop
State Street

PERIMETER
ARCHITECTS

DWG:
DATE: 02.16.17

1/8" = 1'-0"