

KSM

architecture ■ planning
construction management

511 Old Lancaster Rd., Suite-1
Berwyn, Pennsylvania 19312
(610) 240-4880

Submission / Revision

No.	Date	Description

The information shown on this plan is the result of a professional service rendered by KSM Architects. Reproduction of this plan without approval of KSM Architects is not permitted. The reproduction of a copy of this plan for the purpose of creating additional copies or revising said plan shall, in no circumstance, be approved. Certification for the work contained herein is limited to the entity for whom the work was performed as of the date shown on the plans.

PROJECT:

LEASING PLAN

PROJECT LOCATION:

800 DENOW RD.,
SUITE 800-S
PENNINGTON, NJ 08534

DRAWING TITLE:

LEASING PLAN


DATE: 10.07.2024

SCALE: AS NOTED

PROJECT NO. 18058

LP.01

Copyright © by KSM Architects, 2024

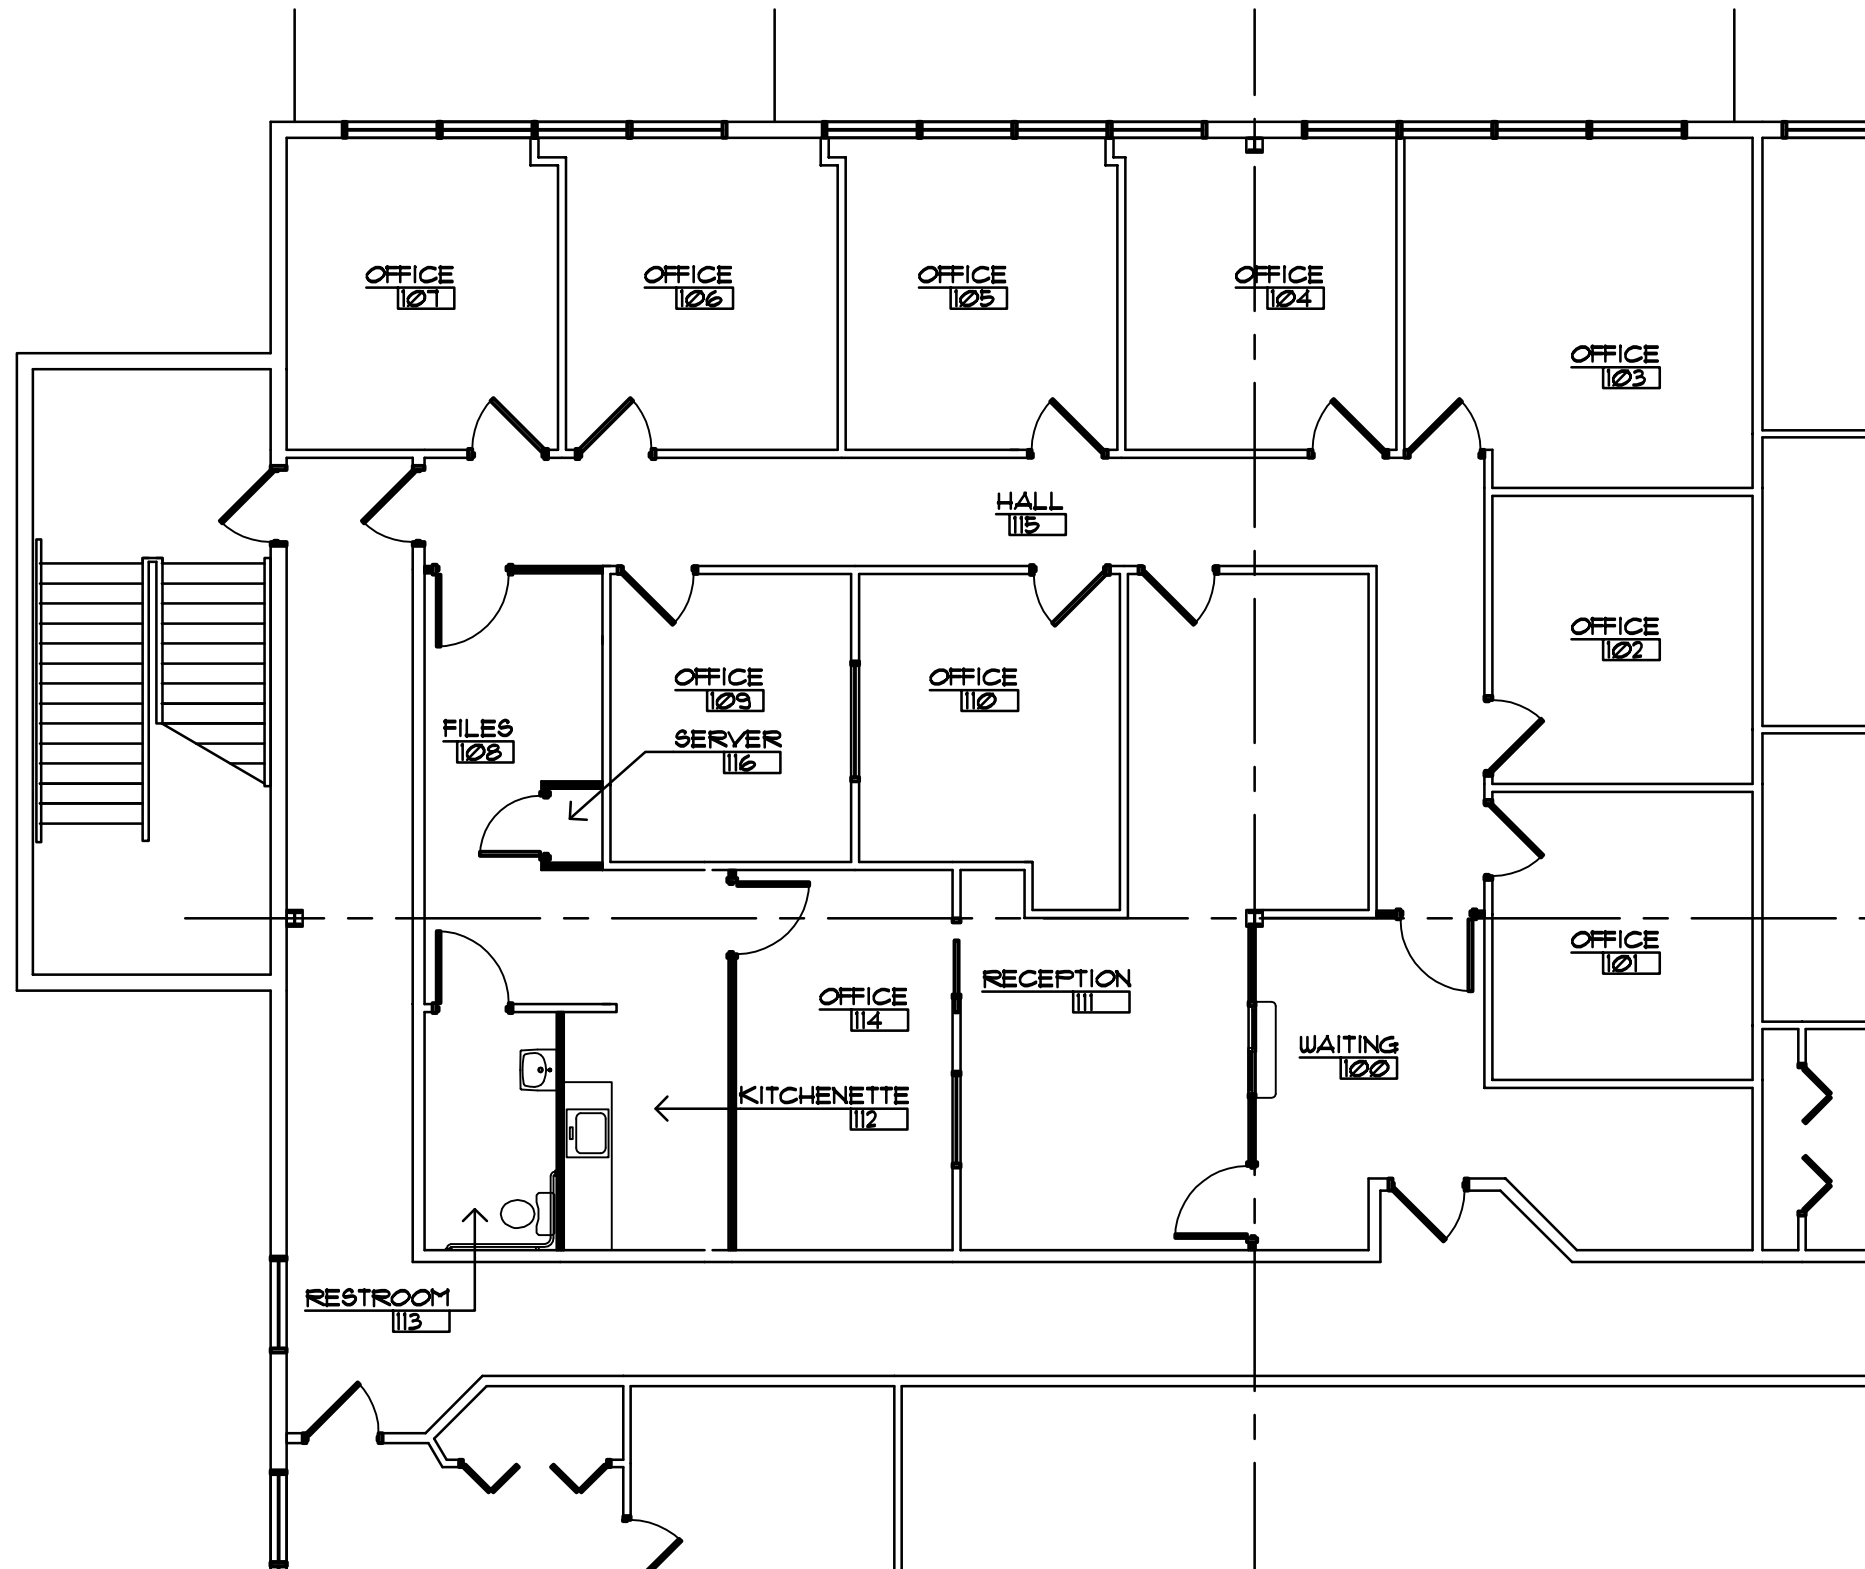

1 FORENSIC PSYCHOLOGY

SCALE: 1/8" = 1'-0"