

FOR SUBLEASE

±7,000 - 10,000 SF OF DROP STORAGE
WAREHOUSE AVAILABLE

1580 S Grove Ave
Ontario, CA 91761




PROPERTY HIGHLIGHTS

- ▶ ±7,000 - 10,000 SF of Drop Storage Warehouse Available
- ▶ One (1) Dock High Loading Position
- ▶ One (1) Ground/Grade Level Loading Position (Shared)
- ▶ 28' Clear Height

PROPERTY AERIAL



LOCATION MAP

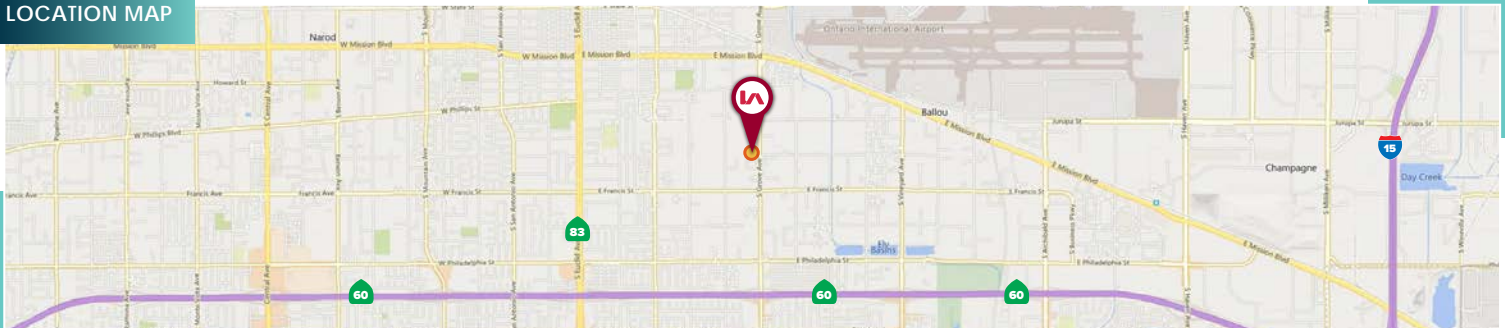

BEN FUKUKURA
Senior Vice President | Lic. ID # 01952494
P 562.568.2040
E bfukukura@lee-associates.com

LOCAL EXPERTISE. INTERNATIONAL REACH. WORLD CLASS.




FOR SUBLEASE

±7,000 - 10,000 SF OF DROP STORAGE
WAREHOUSE AVAILABLE

1580 S Grove Ave
Ontario, CA 91761

SITE PLAN

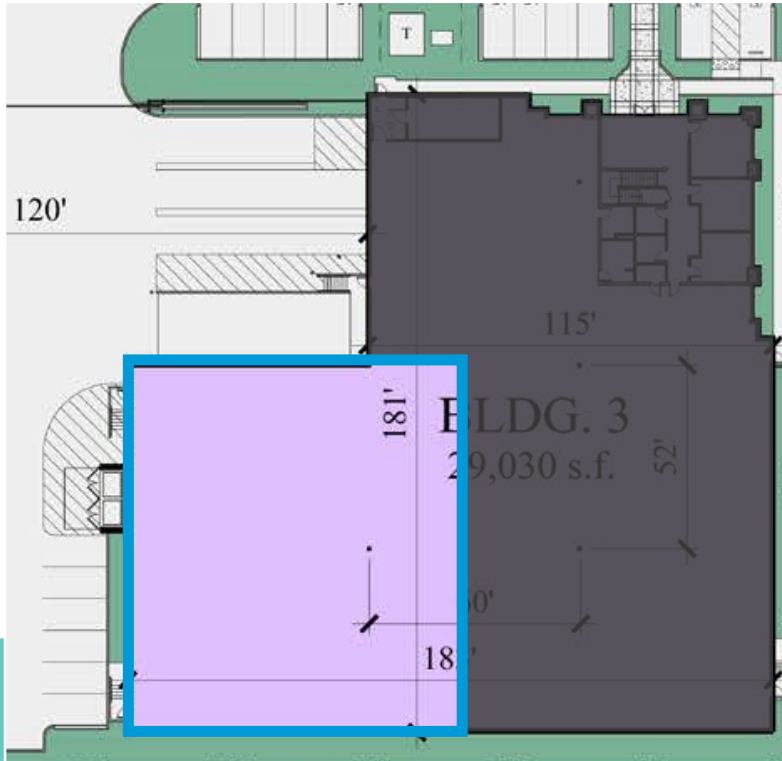

WAREHOUSE



2ND FLOOR OFFICE

Not To Scale/ Not Exact



BEN FUKUKURA

Senior Vice President | Lic. ID # 01952494

P 562.568.2040

E bfukukura@lee-associates.com

LOCAL EXPERTISE. INTERNATIONAL REACH. WORLD CLASS.



FOR SUBLEASE

±7,000 - 10,000 SF OF DROP STORAGE
WAREHOUSE AVAILABLE

1580 S Grove Ave
Ontario, CA 91761

ADDITIONAL PHOTOS



BEN FUKUKURA
Senior Vice President | Lic. ID # 01952494
P \\ 562.568.2040
E \\ bfukukura@lee-associates.com

LOCAL EXPERTISE. INTERNATIONAL REACH. WORLD CLASS.

