




01 BUILDING B: ELEVATION (SOUTH EAST)
SCALE: N.T.S.

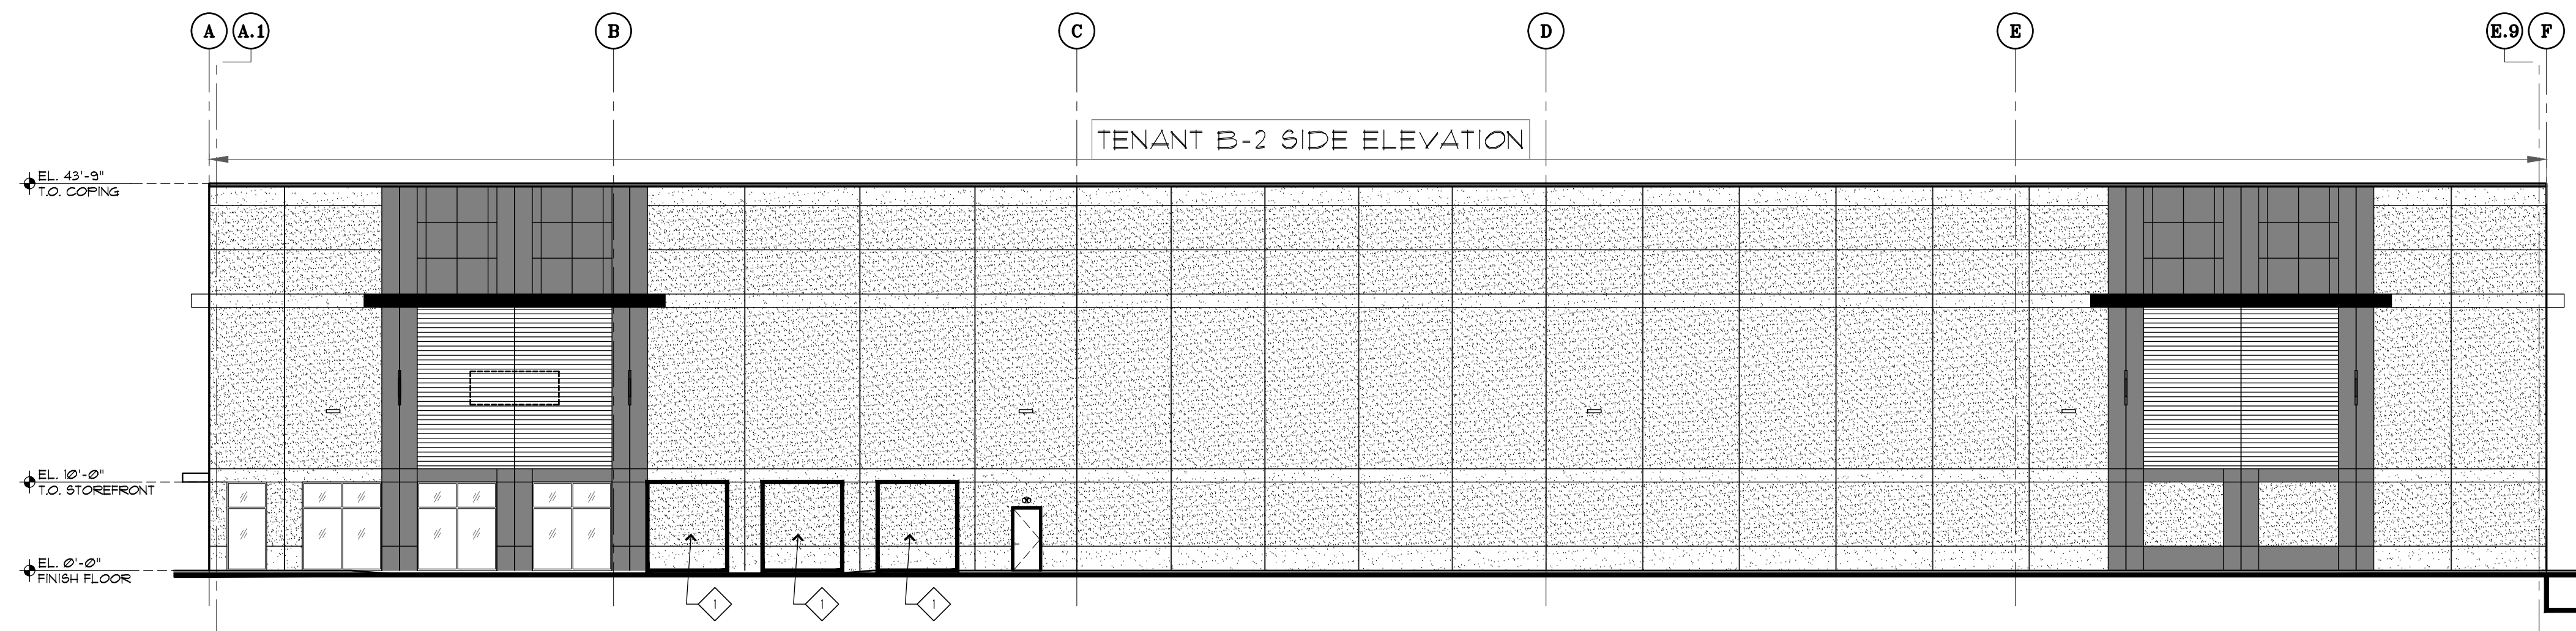


02 BUILDING B: ELEVATION (NORTH EAST)
SCALE: N.T.S.

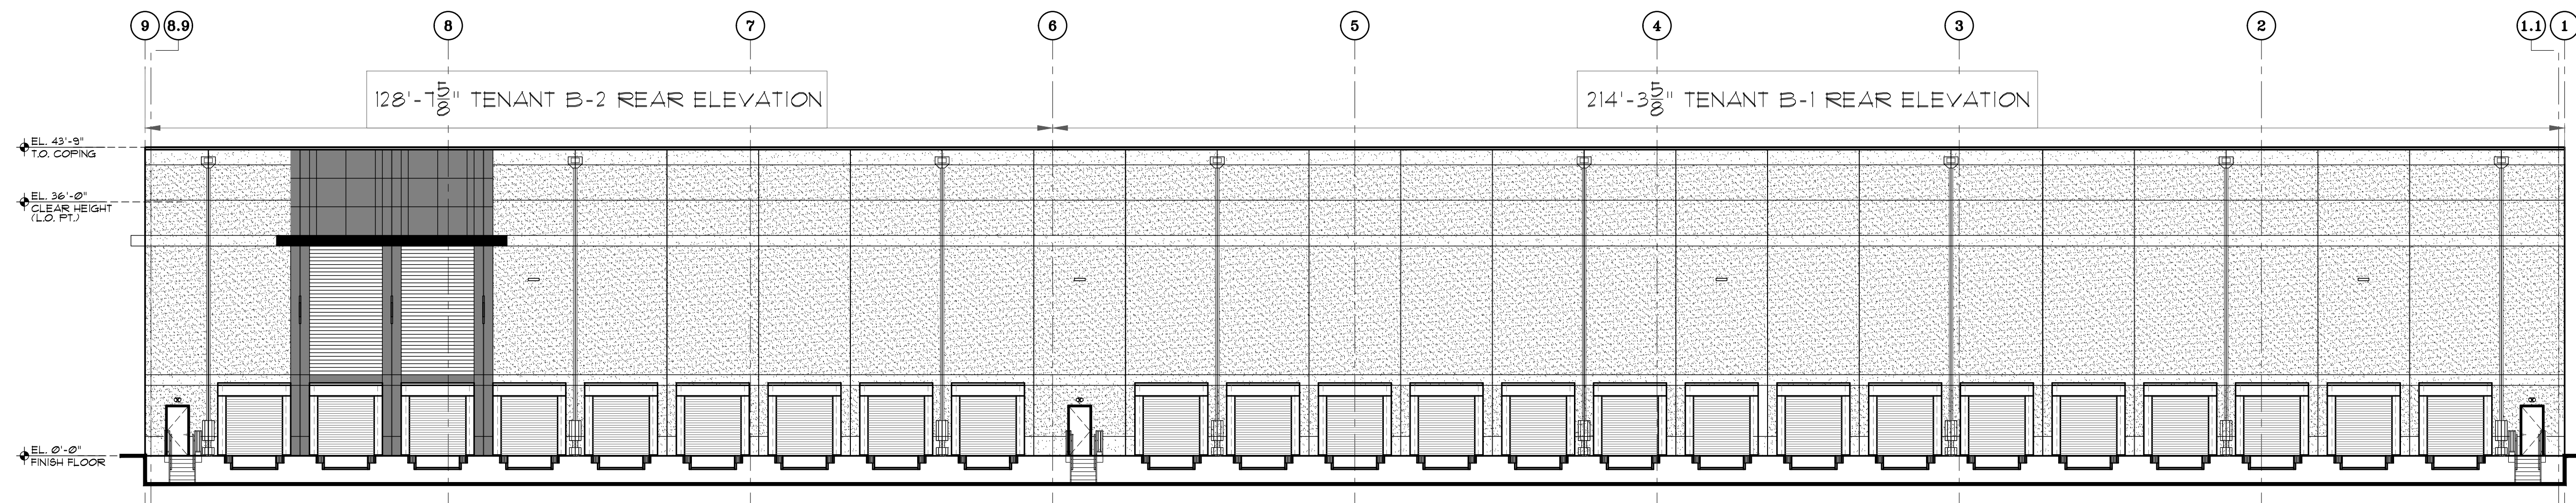


03 BUILDING B: ELEVATION (NORTH WEST)
SCALE: N.T.S.

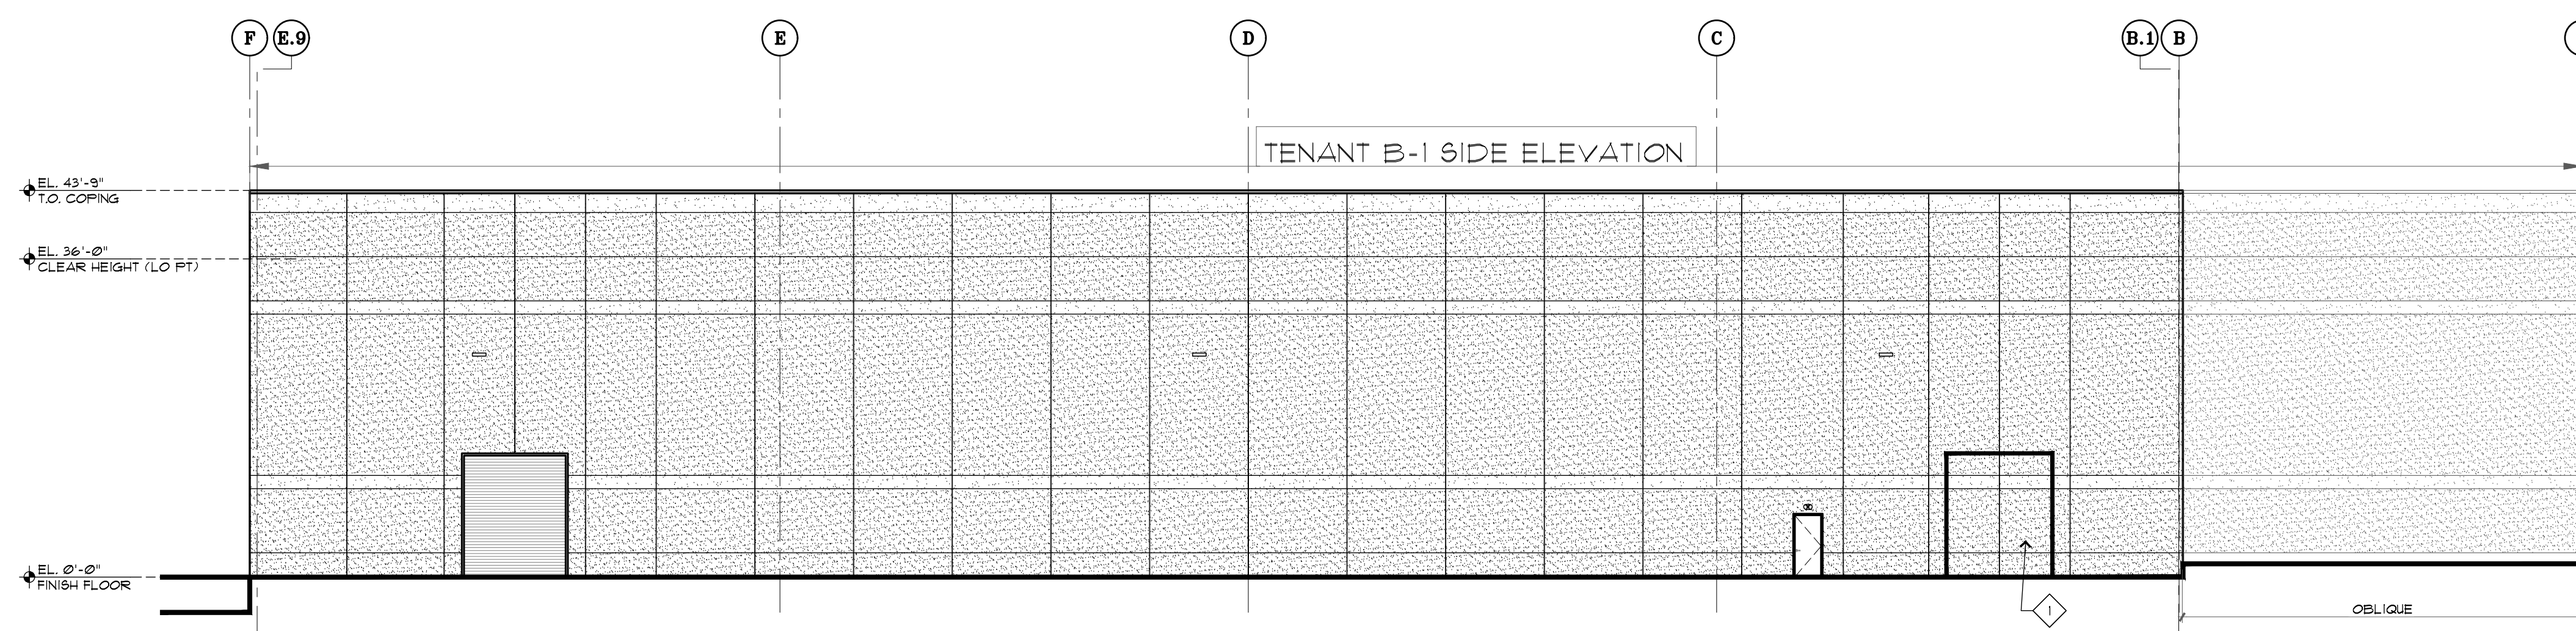


04 BUILDING B: ELEVATION (SOUTH WEST)
SCALE: N.T.S.

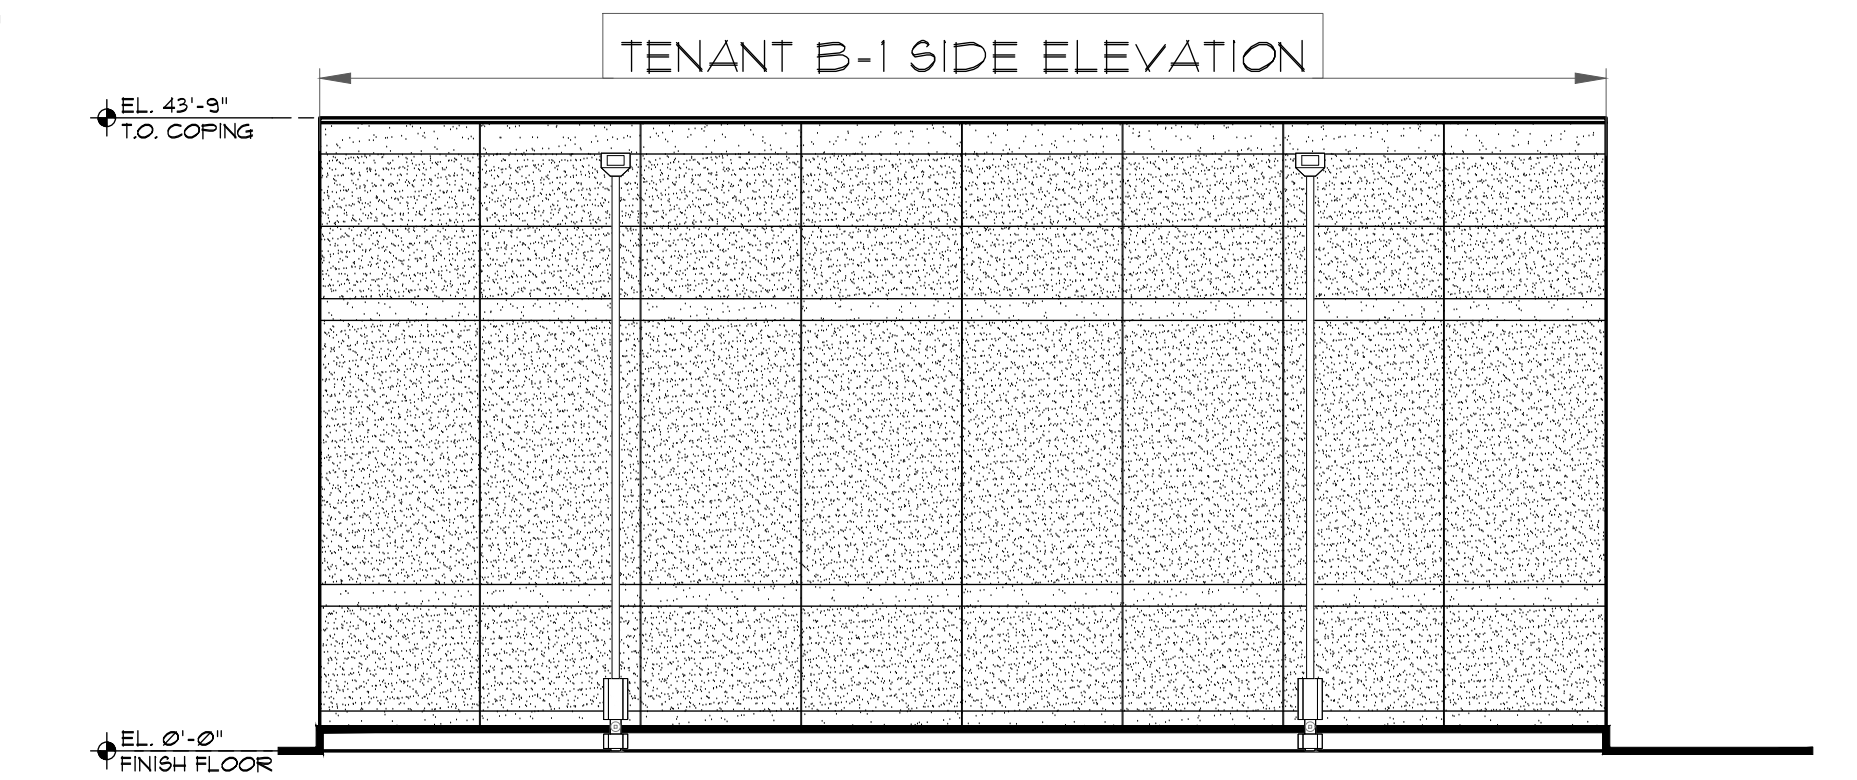

05 BUILDING B: ELEVATION (SOUTH)
SCALE: N.T.S.

KEYNOTES:
 KNOCKOUT PANEL

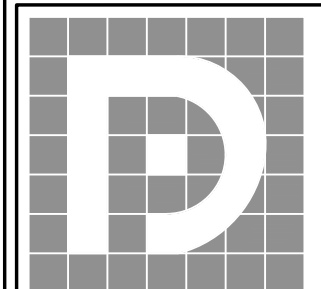

THE DIETZ PARTNERSHIP
90 East Halsey Road, Suite 201 • Parsippany, New Jersey 07054 • (973) 884-7400

CHARLES P. DIETZ
ARCHITECT REGISTRATION NO. 1066

BUILDING B
 WAYSIDE CROSSING WEST
 1840 WAYSIDE RD.
 BLOCK: 109.03 LOT: 2
 ITINTON FALLS, NEW JERSEY

DESIGNED BY: CPD
 DRAWN BY: SM
 CHECKED BY: CPD
 APPROVED BY: CPD

ISSUE LOG

NO.	DATE	DESCRIPTION
10-09-24		ISSUED FOR MARKETING
04-08-25		ISSUED FOR MARKETING

SCALE: AS NOTED
 DATE: _____
 SHEET NO.: _____
 JOB NUMBER: 23-010

DRAWING TITLE: EXT. ELEVATIONS
 SHEET NO. **A4.0**