


STORE PERCENTAGE BASED ON NET AREA	
TOTAL NET SF	2,146 SF
FRONT OF HOUSE	53% OF STORE 1,142 SF (1,330 SF OLD FOH)
BACK OF HOUSE	47% OF STORE 1,004 SF

NOTE:
BASE BUILDING PREPARED
FROM 2020 GG SITE VISIT.

NOTE:
DIGITAL DISPLAY IS
PENDING CODE CHECK

- FURNITURE KEY:
- DR DEVICE RACK
 - 2-WX 2'-0" WALL CASE
 - 4-WX 4'-0" WALL CASE
 - 4-POS 4FT POS
 - 5-POS 5FT POS
 - MNT-B5 MONITOR BLADE SHELF
 - SPOT-4 NARROW SPOTLIGHT FIXTURE
 - AISLE 4FT AISLE FIXTURE
 - KG KIDS CHAIR
 - KT KIDS TABLE
 - PB-6 PARENTS BENCH 6FT
 - PB-4 PARENTS BENCH 4FT
 - CT-8 COLLABORATION TABLE 8FT
 - CT-10 COLLABORATION TABLE 10FT
 - CB-8 COLLABORATION BAR 8FT
 - CB-6 COLLABORATION BAR 6FT
 - EXP-SNK EXPERIENCE BAR
 - BM BRAND WALL ATTACHED TO STORE WALL
 - EXP-FS FREE STANDING BRAND WALL
 - EXP-LG LARGE EXPERIENCE TABLE
 - ESTL BARSTOOL
 - ESTL-23 BARSTOOL 23"
 - DD-SM-1 DIGITAL DISPLAY SINGLE MONITOR
 - DD-DL-2 DIGITAL DISPLAY DOUBLE MONITOR
 - RC-2 RED CHECKMARK - 2FT
 - RC-3 RED CHECKMARK - 3FT
 - RC-4 RED CHECKMARK - 4FT
 - EXP-PH PHOTO WALL
 - BPK BILL PAYMENT KIOSK
 - MDF MDF BACKER PANEL FOR FREE STANDING WALL BAYS
 - BT BUSINESS TABLE
 - ISPU IN STORE PICK UP

WARE MALCOMB		verizon
ARCHITECTURE	PLANNING	
INTERIORS	CIVIL ENGINEERING	
BRANDS	BUILDING MEASUREMENT	
PROJECT NAME VERIZON		
PROJECT NO. NYC20-6016		ITEM
<input checked="" type="checkbox"/> APPROVED <input type="checkbox"/> APPROVED AS NOTED		
<input type="checkbox"/> REVISE & RESUBMIT <input type="checkbox"/> NOT APPROVED PER CHANGES REQUESTED		
<small>REVIEW IS ONLY FOR CONFORMANCE WITH THE DESIGN CONCEPT OF THE PROJECT AND GENERAL COMPLIANCE WITH THE INFORMATION GIVEN IN THE CONTRACT DOCUMENTS IF APPLICABLE. AS ACTION SHOWN IS SUBJECT TO THE REQUIREMENTS OF THE PLANS AND SPECIFICATIONS. CONTRACTOR IS RESPONSIBLE FOR DIMENSIONS WHICH SHALL BE CONFIRMED AND CORRELATED AT THE JOB SITE. FABRICATION PROCESSES AND TECHNIQUES OF CONSTRUCTION, COORDINATION OF THEIR WORK WITH THAT OF ALL OTHER TRADES, AND THE SATISFACTORY PERFORMANCE OF THEIR WORK. SALES AREA FLOOR FIXTURES ARE SUBJECT TO CHANGE.</small>		
DATE 04/23/2020		BY FAULIZBETH V.

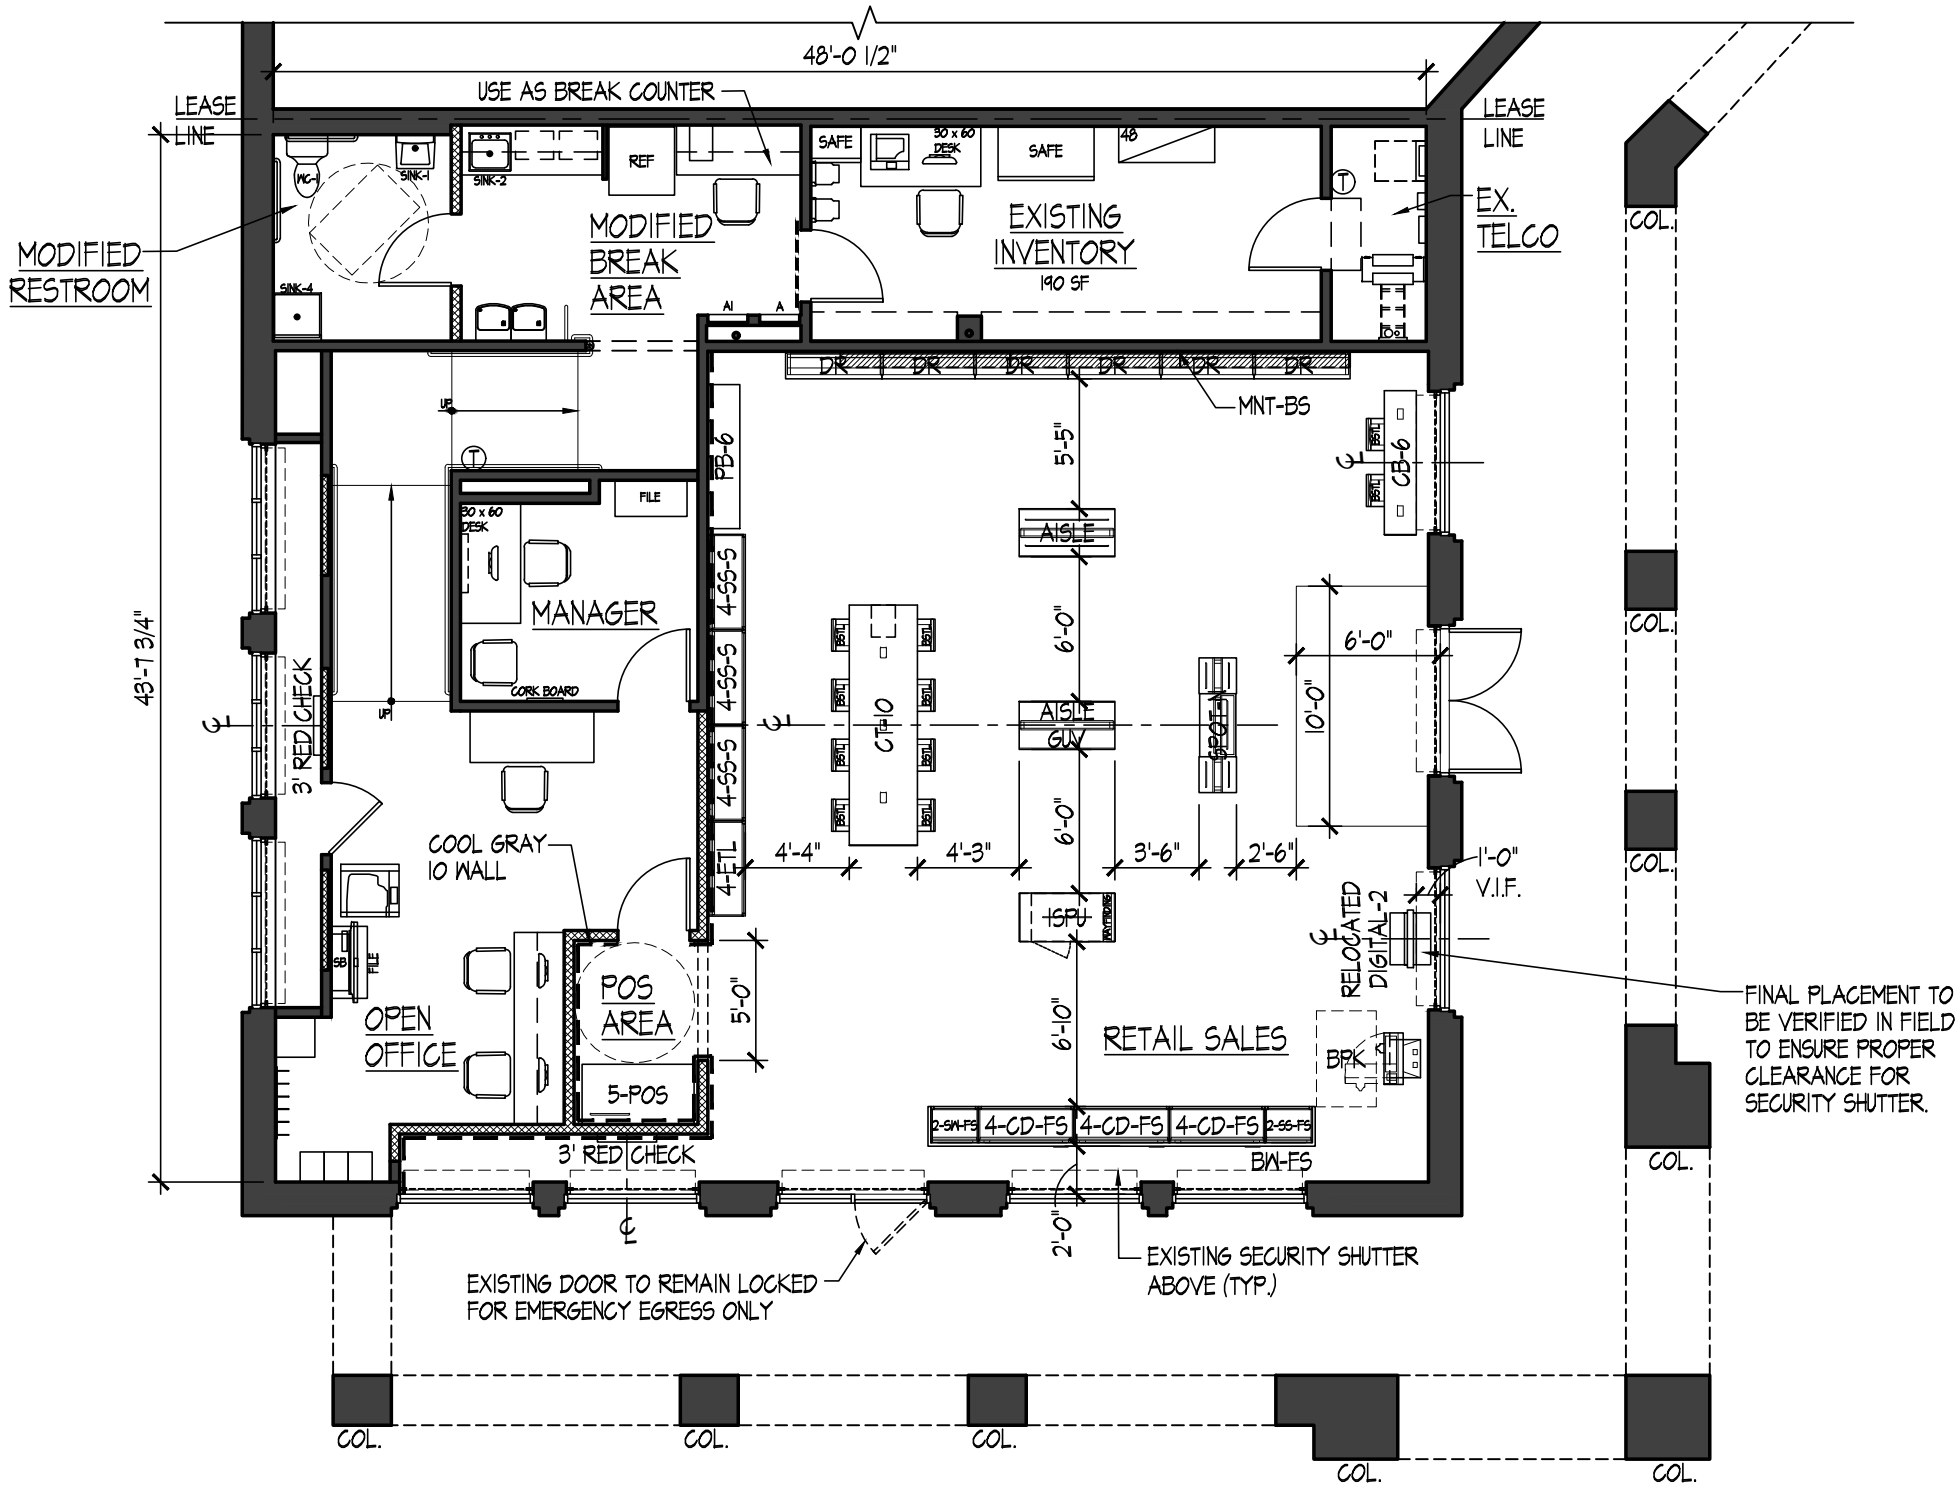

1 PROPOSED FLOOR PLAN
1/8" = 1'-0"



294 Morris Avenue Springfield, NJ 07081
Tel: 973.376.4411 Fax: 973.376.8989
www.GruskinGroup.com NJ REG 0100-9888-14
This document, and the ideas and designs incorporated herein, are the property of GRUSKIN ARCHITECTURE + DESIGN and are not to be used in whole or in part, for any other project without the written authorization of GRUSKIN ARCHITECTURE + DESIGN.
All Rights Reserved
© 2020 GRUSKIN ARCHITECTURE + DESIGN, P.C.