

The Exchange

A vertical garden wall featuring a variety of plants. The top section has bright green foliage, while the middle section is dominated by a dense layer of plants with reddish-brown leaves. The bottom section consists of darker green plants. A solid blue horizontal band runs across the middle of the wall, separating the different plant layers.

bruntwood
SciTech





A historic self-contained building in the heart of the city centre

Originally built in 1954, The Exchange was previously home to Manchester's telephone exchange and designed to provide secure communications in the event of nuclear war.

This piece of historical Manchester has since been transformed inside and out to create over 40,000 sq ft of workspace across five floors, benefiting from large floorplates and high ceilings flooding spacious suites with plenty of natural light.



A storied past

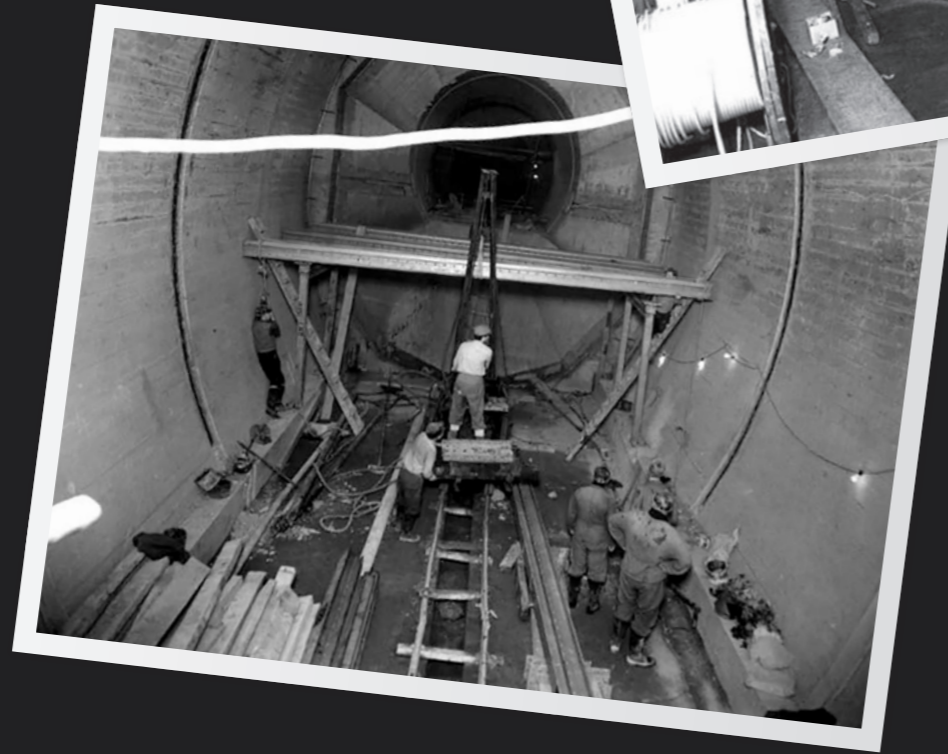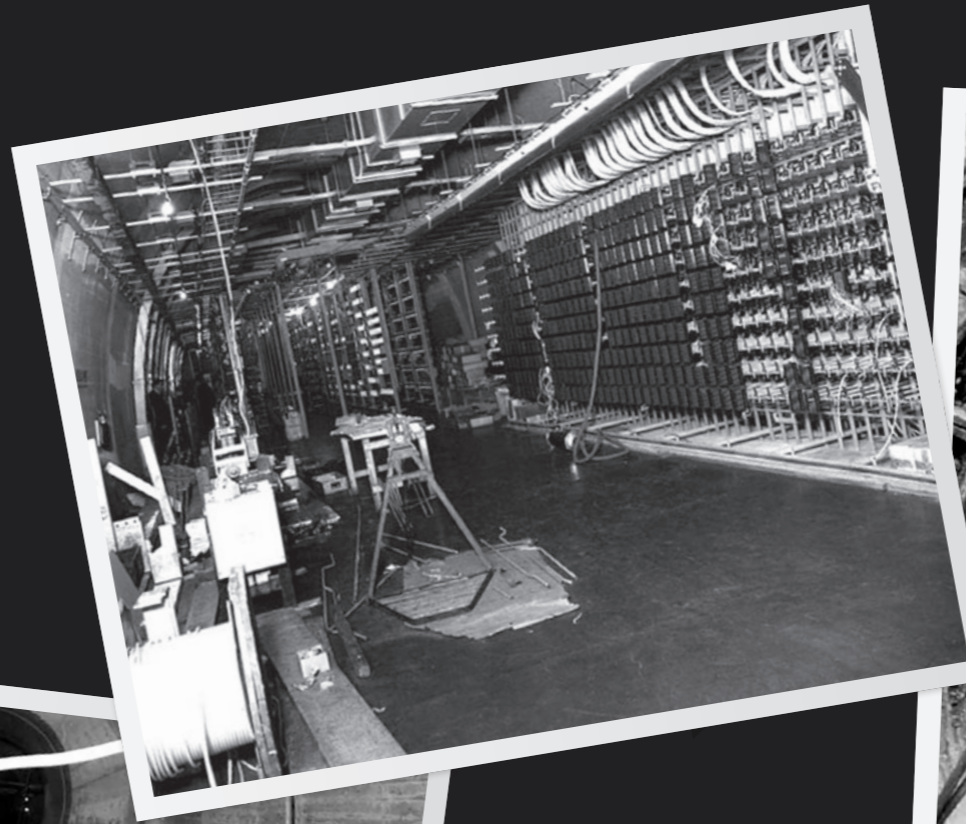

1954

Constructed to serve as Manchester's telephone exchange

Cold War

Ensured secure communication in case of nuclear war

2008

New York Street redevelopment with £1.5 million investment in the public realm

Today


A vibrant workspace with large floor plates and high ceilings, offering an attractive, light-filled environment



Beautifully refurbished spaces

Located on New York Street, in a prime business area close to Piccadilly and St Peter's Square, The Exchange has been completely refurbished to an immaculate standard.

The large open plan floorplates offer ultimate flexibility allowing you to design your space around your style of working. The configuration of the suites means you'll also benefit from self-contained WC facilities

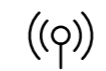

Superfast wifi



Communal business lounge




On-site customer team



Shower facilities

First floor

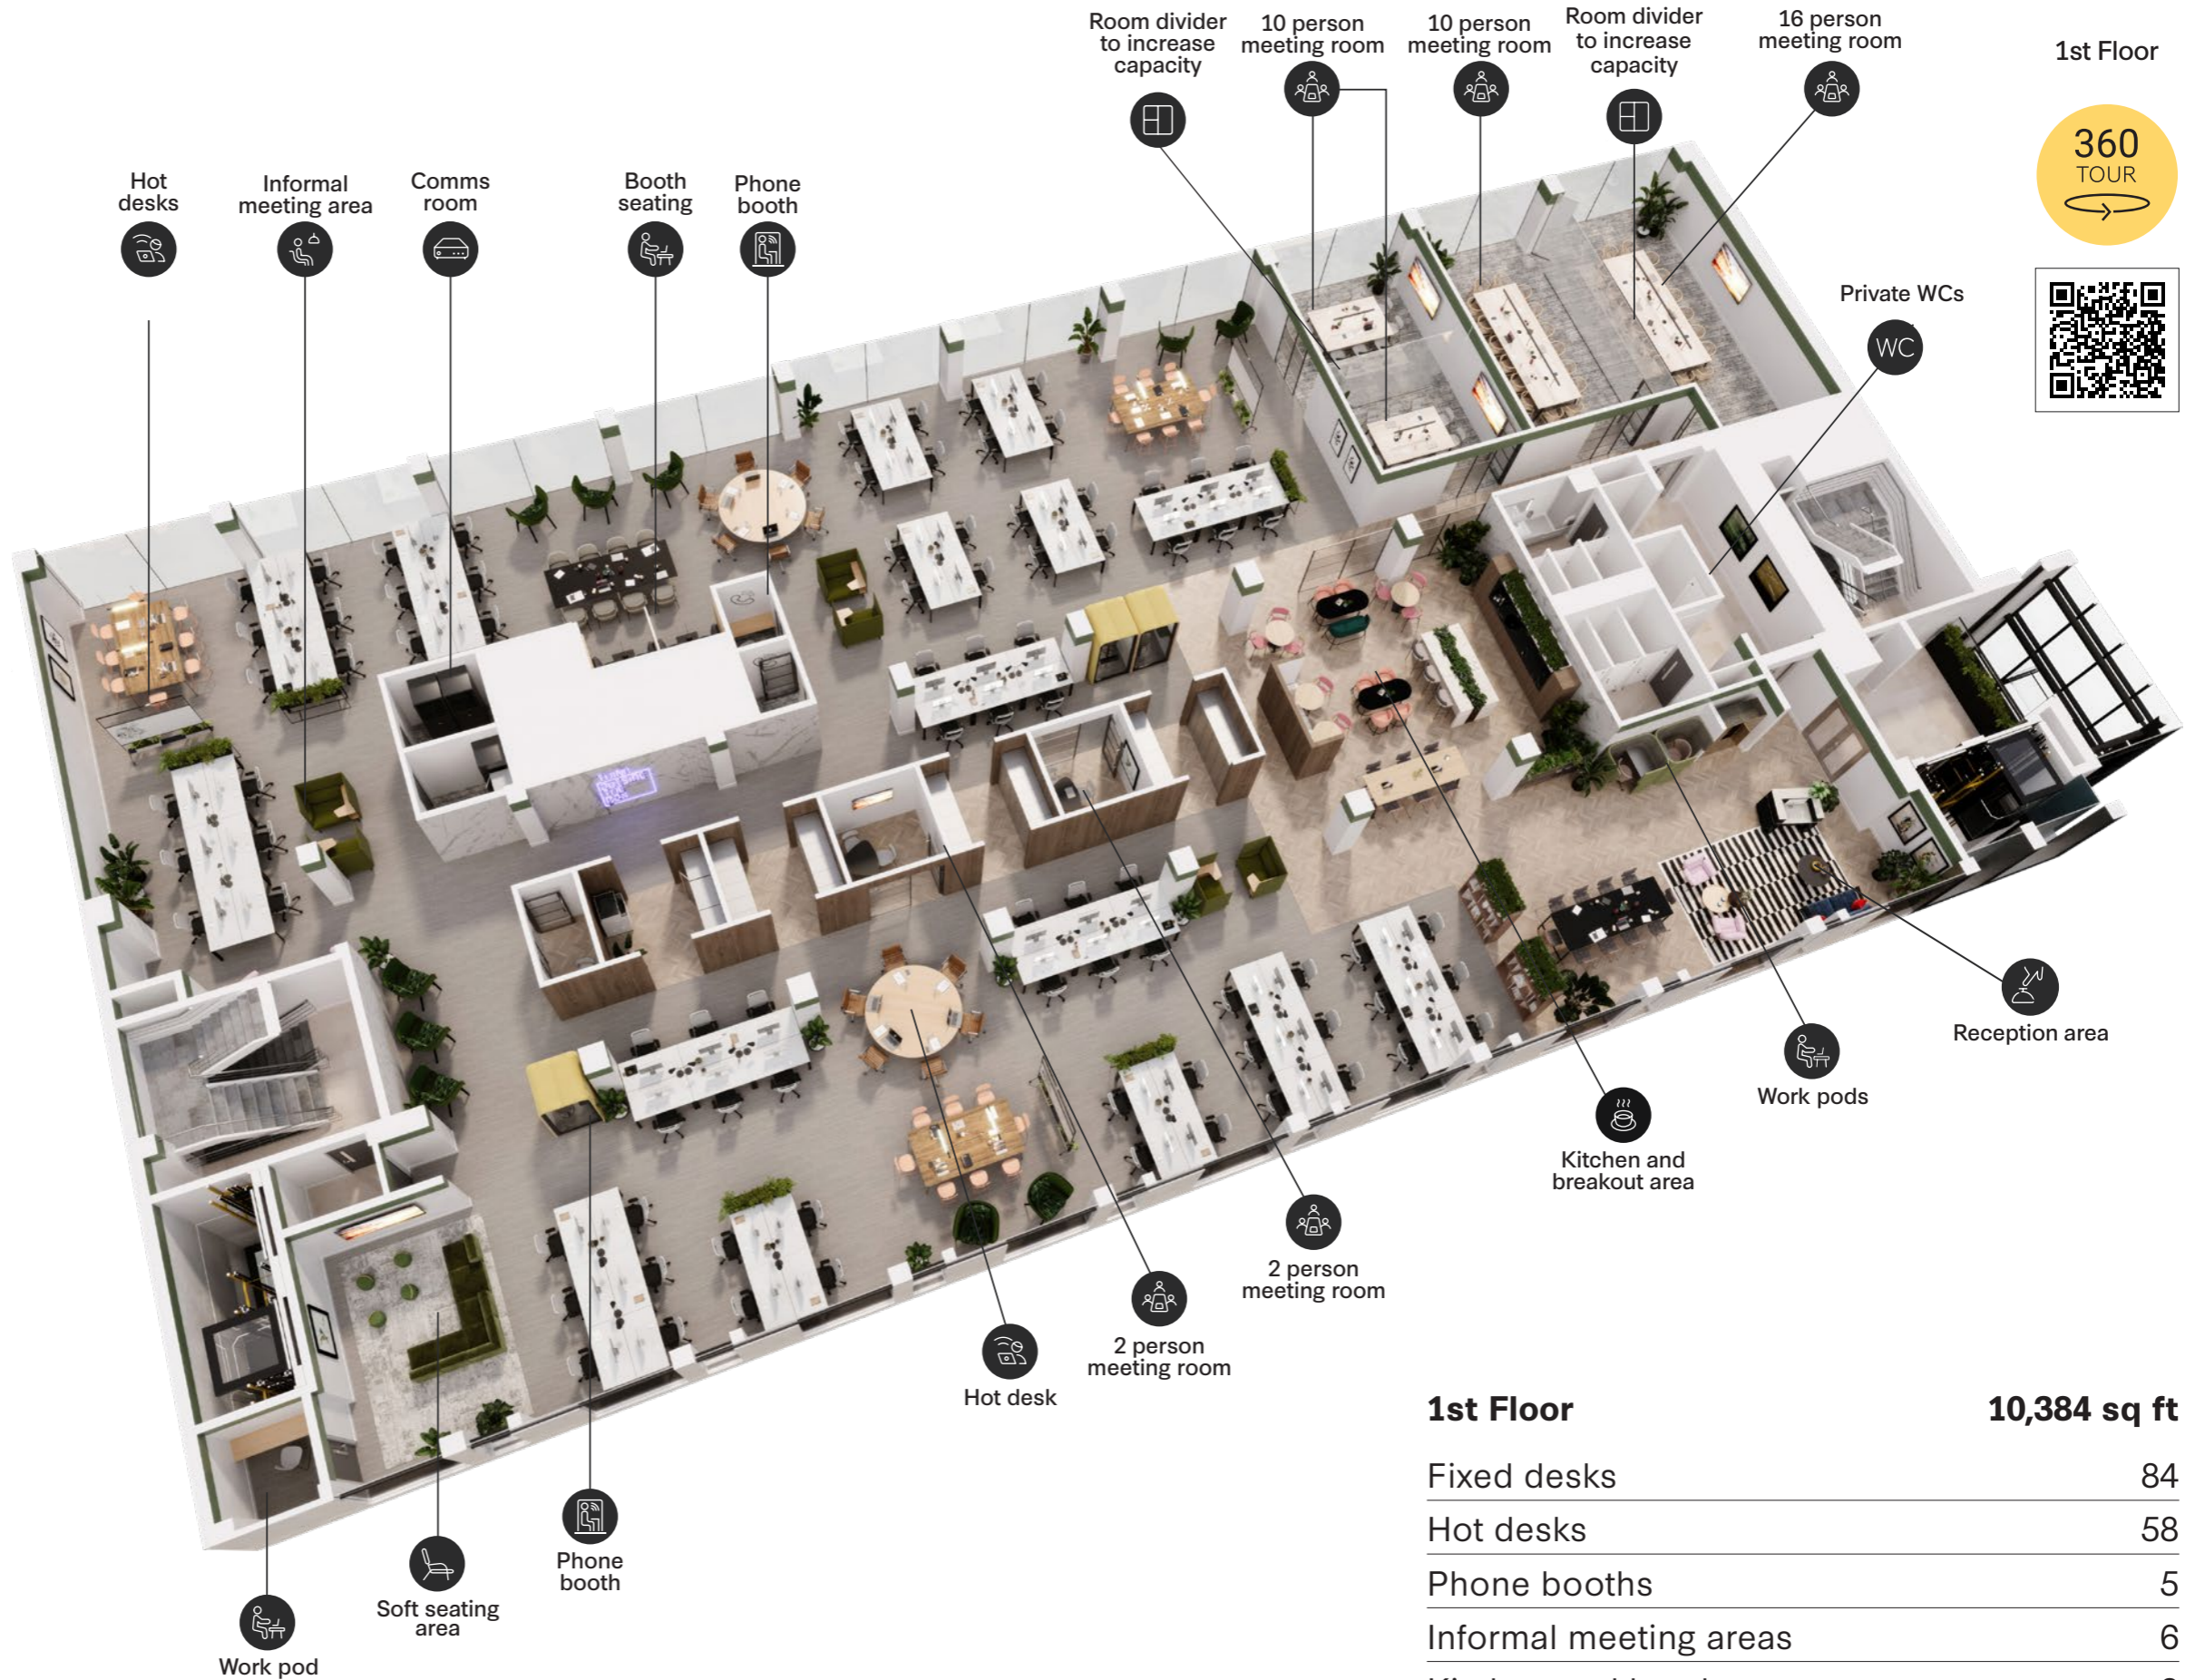




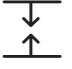




1st Floor



Fixed desks 84-130

Key features

-  10,384 sq ft
-  3.7m
3.7m floor to ceiling height
-  LED pendant lighting
-  Floor to ceiling glazing
-  Self-contained WCs and accessible shower
-  Raised access floor for optimal power distribution
-  Designed to accommodate 1 person per 10 sq m
-  Four meeting rooms with bifolding doors

1st Floor	10,384 sq ft
Fixed desks	84
Hot desks	58
Phone booths	5
Informal meeting areas	6
Kitchen and breakout space	2
Meeting rooms	8








First floor





3rd Floor




Key features

-  8,355 sq ft
-  3.7m
3.7m floor to ceiling height
-  LED pendant lighting
-  Floor to ceiling windows
-  Self-contained WCs and accessible shower
-  Raised access floor for optimal power distribution
-  Designed to accommodate x person per 10 sq m


 Comms room


 8 person meeting room


 Phone booth


 Hot desk

 Kitchen and breakout area

 Reception area

 2 person meeting room

 8 person meeting room

 Informal meeting area

 Hot desk

3rd Floor	8,355 sq ft
Fixed desks	90
Hot desks	22
Informal meeting areas	5
Kitchen and breakout space	1
Meeting rooms	3




Interior designed furnished offices



Fitted and furnished with kitchen, 8-person meeting room and up to 24 desks

A hidden haven for wellbeing and luxury

Next door to The Exchange, a brand new addition to 5 New York Street is a customer gym. Your team will have complimentary access to the facilities. Alongside this will be new showers, high-end vanity area and drying room which will also enhance our existing cycle storage facilities.

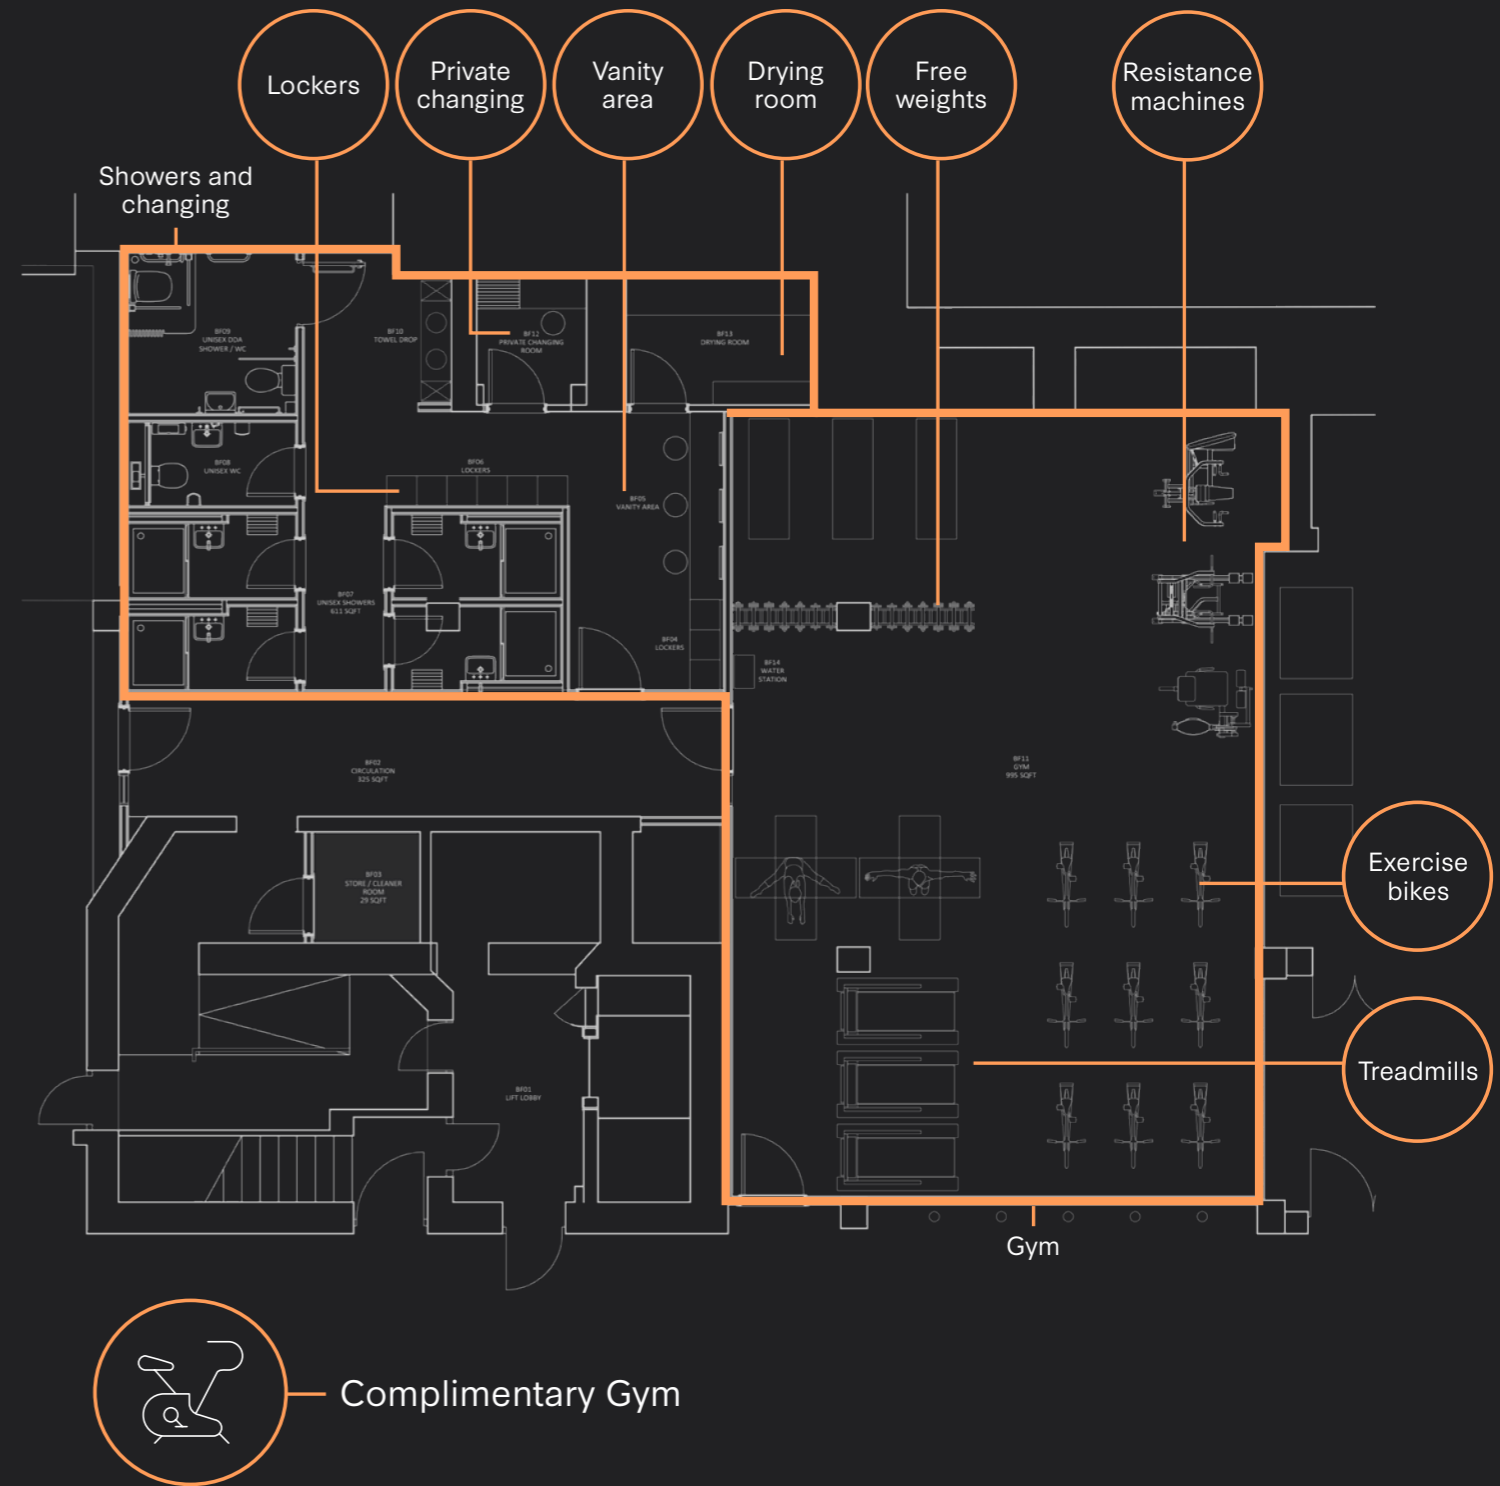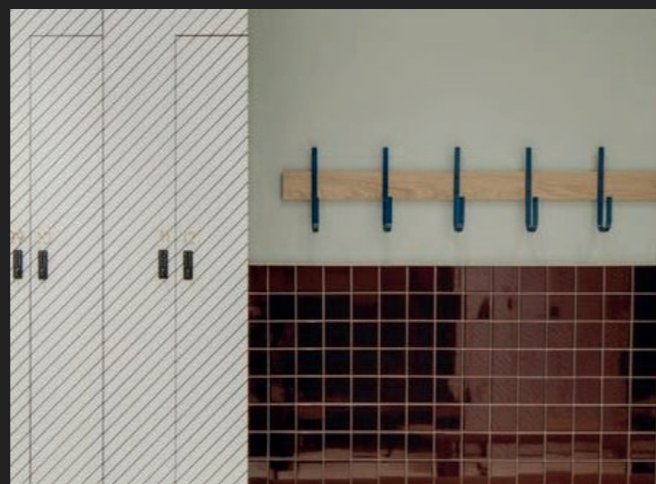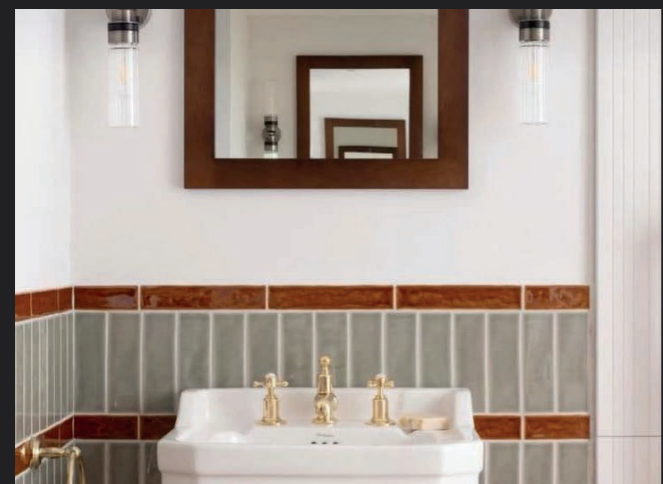



The Exchange
Grad...

bruntwood

Workspace options




Design a workspace perfectly tailored to your needs, with the freedom to customise a package that suits you.

Leased

Our leased offices are for companies that want to personally build a work environment and home for their brand and ethos. We provide the space and a place in our professional community, with the opportunities to connect with like-minded businesses and scale within the portfolio.

Your office can be a blank canvas, ready for you to shape, or you can work with our in-house design team to plan a space that fits your vision.




Key features:

-  Space personalised to your requirements
-  Optional design and fitout service
-  You're in control of your day-to-day operations

Furnished

Designed for businesses that want a seamless move-in experience, our fitted and furnished offices provide everything you need from day one. Each space includes high-quality furniture, kitchen and meeting room facilities, and essential services like power and data—so you can focus on work, not setup.




Key features:

-  Interior designed by us
-  Fit-out and furniture included
-  Ready to move in straight away

Managed

Our managed solution takes our Furnished offering one step further. Designed for businesses of any size, it includes the fit-out, furnishings and bespoke interior design, alongside rent, utilities, and connectivity - all in one customisable bill.









Key features:

-  Fit-out and furniture included
-  All operational services included
-  One single customisable bill

Compare our workspace options

	Leased	Furnished	Managed
Flexible terms	✓	✓	✓
Fitout delivered by us	Optional	✓	✓
Furniture package		✓	✓
One single bill			✓
Electricity			✓
Internet	Referral	Referral	✓
Cleaning	Referral	Referral	✓
Facilities management			✓
Dilapidations			✓
Secure parking (building dependent)	Optional	Optional	Optional

What's included:

-  **25% off** meeting rooms
-  24/7 building access
-  Cycle storage and lockers
-  Access to on-site facilities
-  On-site gym and changing facilities (building dependent)
-  Wellness programme
-  Events programme
-  Business support

No ordinary address

Whether you're looking for somewhere to grab your lunch, a place to socialise with colleagues or a show stopping restaurant to take clients, you will find exactly what you need within minutes of The Exchange.

At the very centre of the city, the area around New York Street is ideal for shopping and quick bites. For a spot of lunch why not take a trip to Chinatown or see what treats are on Market Street. The city's coolest neighbourhood, The Northern Quarter, is just minutes away on foot and is home to

most of the city's street art, vintage shopping and with amazing coffee on every corner you can't go wrong.

For a hit of culture, the newly-redeveloped St Peter's Square is around the corner, along with the City Art Gallery, the Town Hall and the Central Library. You'll find the city's main Metrolink tram stops here and Piccadilly station is a short 8-minute walk away.



4 MINUTES
walk to Market
Street Metrolink



8 MINUTES
Walk to
Piccadilly Station

- 1 Mercure Hotel
- 2 Arndale Shopping Centre
- 3 Higher Ground
- 4 Rudy's Pizza
- 5 Cibo

- 6 Cut and Craft
- 7 Midland Hotel
- 8 NCP car park
- 9 The Alchemist



A culture of sustainability

Recognising the urgency of the climate crisis, and driven to create change from within the commercial property sector, we're committed to developing a sustainable and fair future for our communities by reinventing with the planet in mind in four key areas:



Investing in renewable energy - all common areas, serviced offices and our own offices are using grid-supplied electricity generated from renewable sources



Upgrading existing buildings - for instance, by changing gas-fuelled boilers to air source heat pumps, which release less carbon emissions.



Creating new, net zero buildings - our new buildings are net zero in construction and operation (in common areas), and don't use fossil fuels to provide heating and hot water.



Recommending sustainable interior design options - from carpets to lighting, our team can suggest environmentally friendly design choices that match your budget.

View our
Sustainability
Brochure



Click or
scan

It's impossible to summarise all of our sustainability actions, goals and success stories into a few short paragraphs, so we invite you to dive deeper into our work by taking a look at our additional resources:

For more information, or if you have any questions, our dedicated team is ready to assist at sustainability@bruntwood.co.uk



To power more of our spaces with renewable energy, we've purchased an industry-first 42.4% stake in Kirk Hill wind farm, based in Ayrshire, Scotland.

Electricity created by the wind farm will be allocated to our offices, serviced spaces, and common areas*, a significant milestone on our path to net zero.

*Where we get our electricity from the National Grid.


Download the Bruntwood App

We offer more than just workspace

At Bruntwood SciTech, we put our customers at the heart of what we do.


As well as providing premium workspaces, we offer specialist business support as standard and we're perfectly placed to help companies form, scale and grow.

Join our Manchester community of over 400 like-minded businesses.

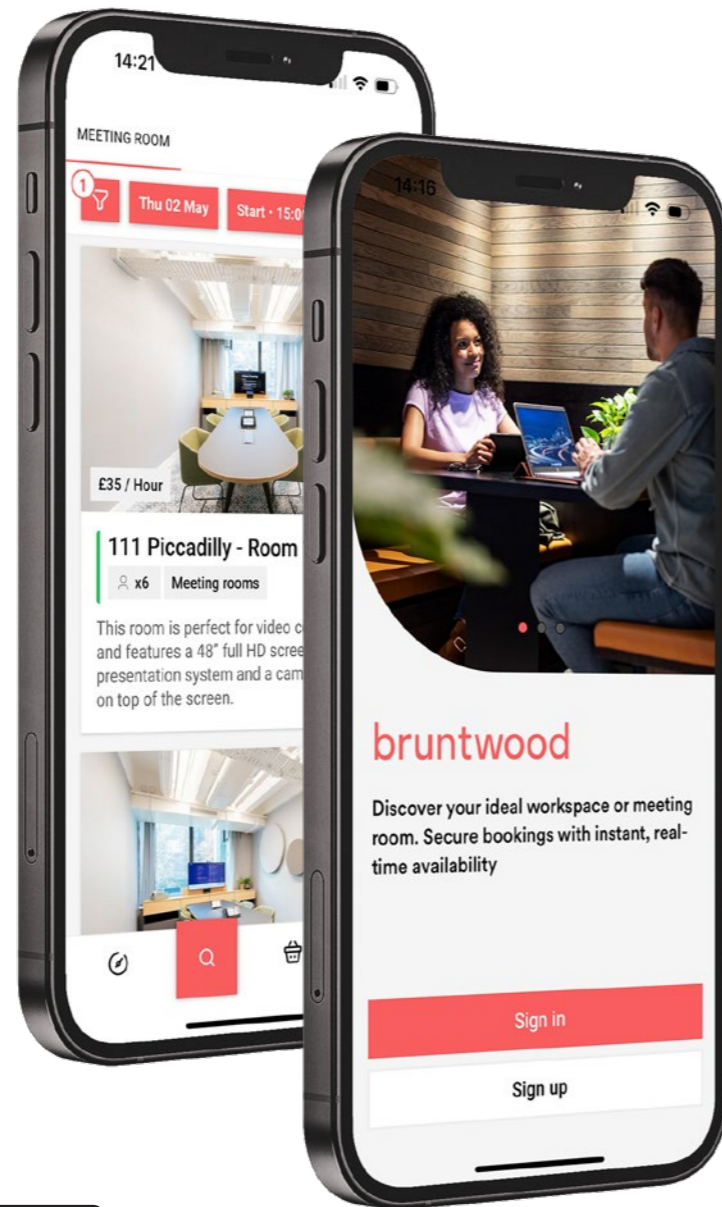

Book meeting rooms, RSVP to events, and receive exclusive discounts.

Available on:

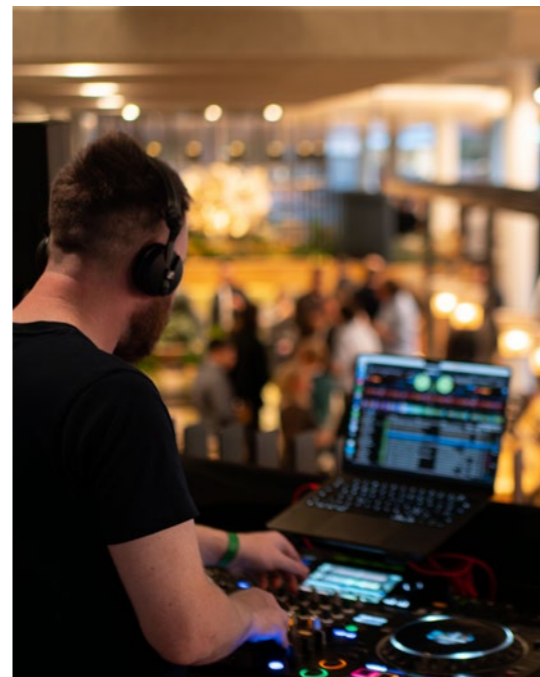

Interested in locating your business at The Exchange?

bruntwood
SciTech

Jack Harrison
Senior Commercial Surveyor
07442895341
jack.harrison@bruntwood.co.uk




Isabel Bathurst
Commercial Manager
07570 665 075
isabel.bathurst@bruntwood.co.uk



The Exchange
3 New York Street,
Manchester,
M1 4HN

For more information please
call us or visit the website:

0161 233 7877
bruntwood.co.uk/scitech

 [bruntwoodscitech](https://www.instagram.com/bruntwoodscitech)  [bruntwoodscitech](https://twitter.com/bruntwoodscitech)  [bruntwoodscitech](https://www.linkedin.com/company/bruntwoodscitech)

In line with the Misrepresentation Act 1967, Unfair Contract Terms Act 1977 and The Property Misdescriptions Act 1991, Bruntwood SciTech gives notice that: 1. These particulars are a general outline only, for the guidance of prospective purchasers or customers, and do not constitute the whole or any part of an offer or contract. 2. Bruntwood SciTech cannot guarantee and accepts no liability whatsoever for the accuracy of any description, dimensions, references to condition, necessary permissions for use and occupation and other details contained herein and prospective purchasers or tenants must therefore not rely on them as agent advisor or other representative statement of fact or representations and must satisfy themselves as to their accuracy. 3. No employee of Bruntwood SciTech has any authority to make or give any representations or warranty or enter into any contract whatever in relation to the property. 4. Bruntwood SciTech will not be liable, in negligence or otherwise, for any loss arising from the use of these particulars. 5. Space planning contained in this brochure is indicative only and may require modifications to the building design. 6. All floor plans are not to scale and are for identification purpose only.