

FOR LEASE

UNION SQUARE OFFICE SUITES AVAILABLE

27 MAIDEN LANE
SAN FRANCISCO, CA

AVAILABLE SPACES

Suite	RSF	Rent	Virtual Tour Link
203	±1,168	\$24.00	
300	±7,547	\$39.00	→ 300
625	±4,658	\$45.00	→ 625

[→ VIEW WEBSITE](#)

JIM WALKER
415.229.8910
jim.walker@kidder.com
LIC N° 01750435



SCOTT VIX
415.309.4015
scott.vix@kidder.com
LIC N° 01407761

27MAIDENLANE.COM



km Kidder
Mathews

SUITE 203 FLOOR PLAN

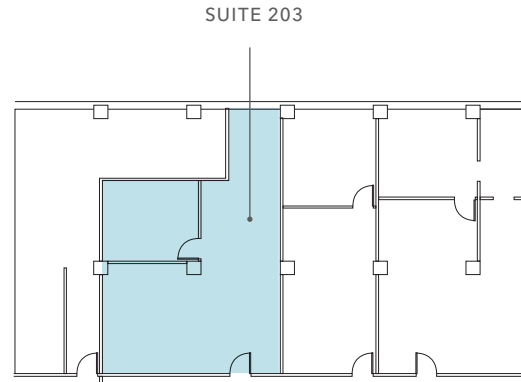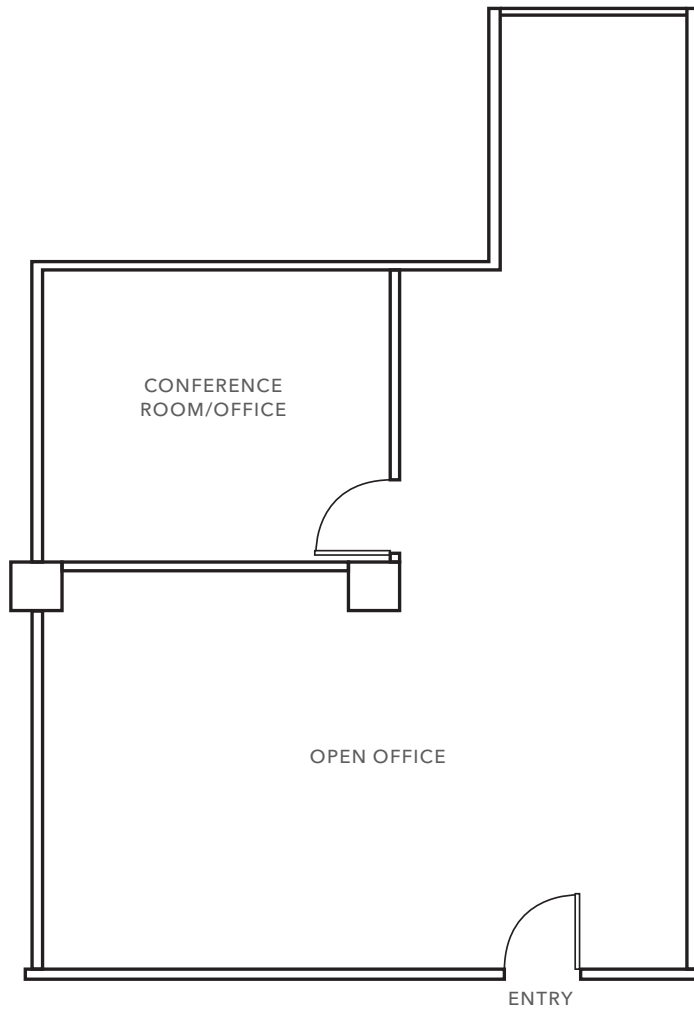

FLOOR PLAN NOT TO SCALE

AVAILABLE FOR LEASE

Property Highlights

No windows

One conference room/office

Open space

No water

±1,168 RSF

AVAILABLE

\$24.00


LEASE RATE

NOW

AVAILABLE



SUITE 300 FLOOR PLAN

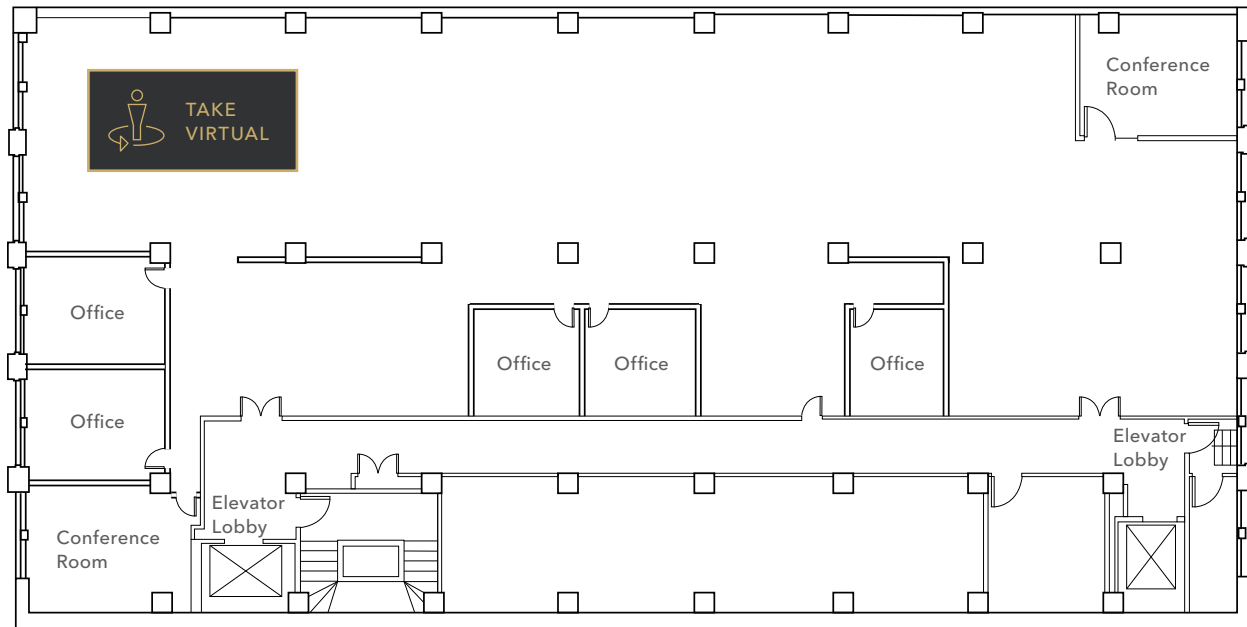

FLOOR PLAN NOT TO SCALE

AVAILABLE FOR LEASE

Property Highlights

- Full furnished floor
- Five (5) private offices
- Two (2) conference rooms
- Kitchen
- Exposed brick wall
- HVAC & operable windows
- Two (2) sides of natural light

±7,547 RSF

AVAILABLE

\$39.00

LEASE RATE

NOW

AVAILABLE

27 MAIDEN LANE


SUITE 300

AVAILABLE FOR LEASE

KIDDER MATHEWS



SUITE 625 FLOOR PLAN

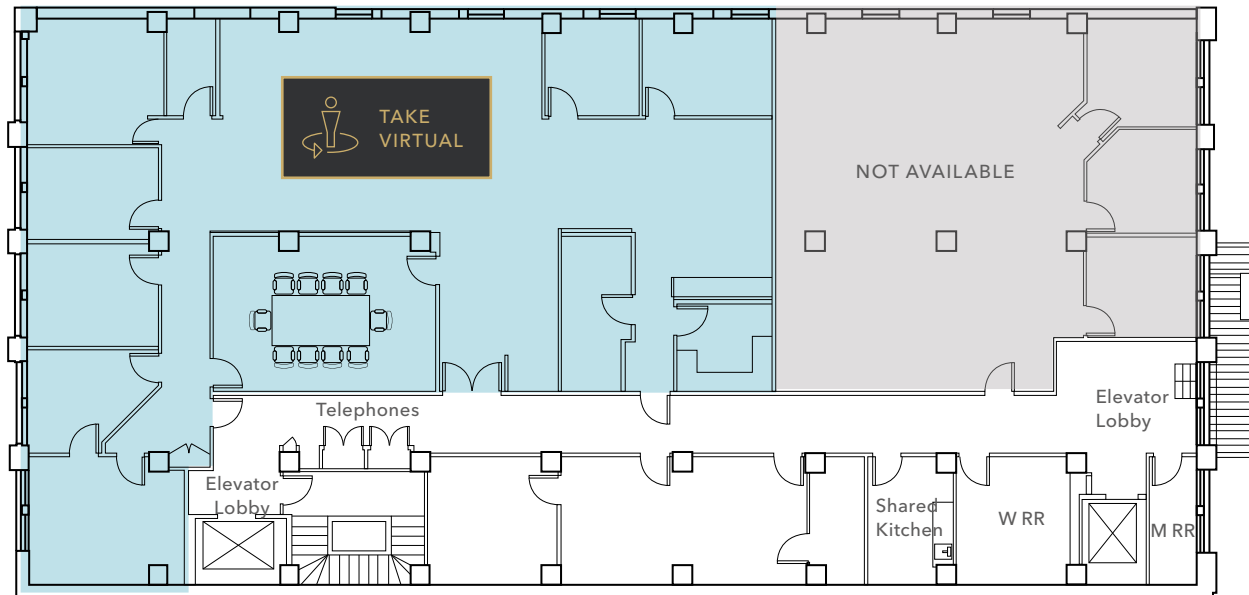

FLOOR PLAN NOT TO SCALE

AVAILABLE FOR LEASE

Property Highlights

Excellent natural light

Exposed brick walls

Eight private offices, meeting rooms

One conference room

Furnished kitchen

+4,658 RSF

AVAILABLE

\$45.00


LEASE RATE

NOW

AVAILABLE

27 MAIDEN LANE

SUITE 300

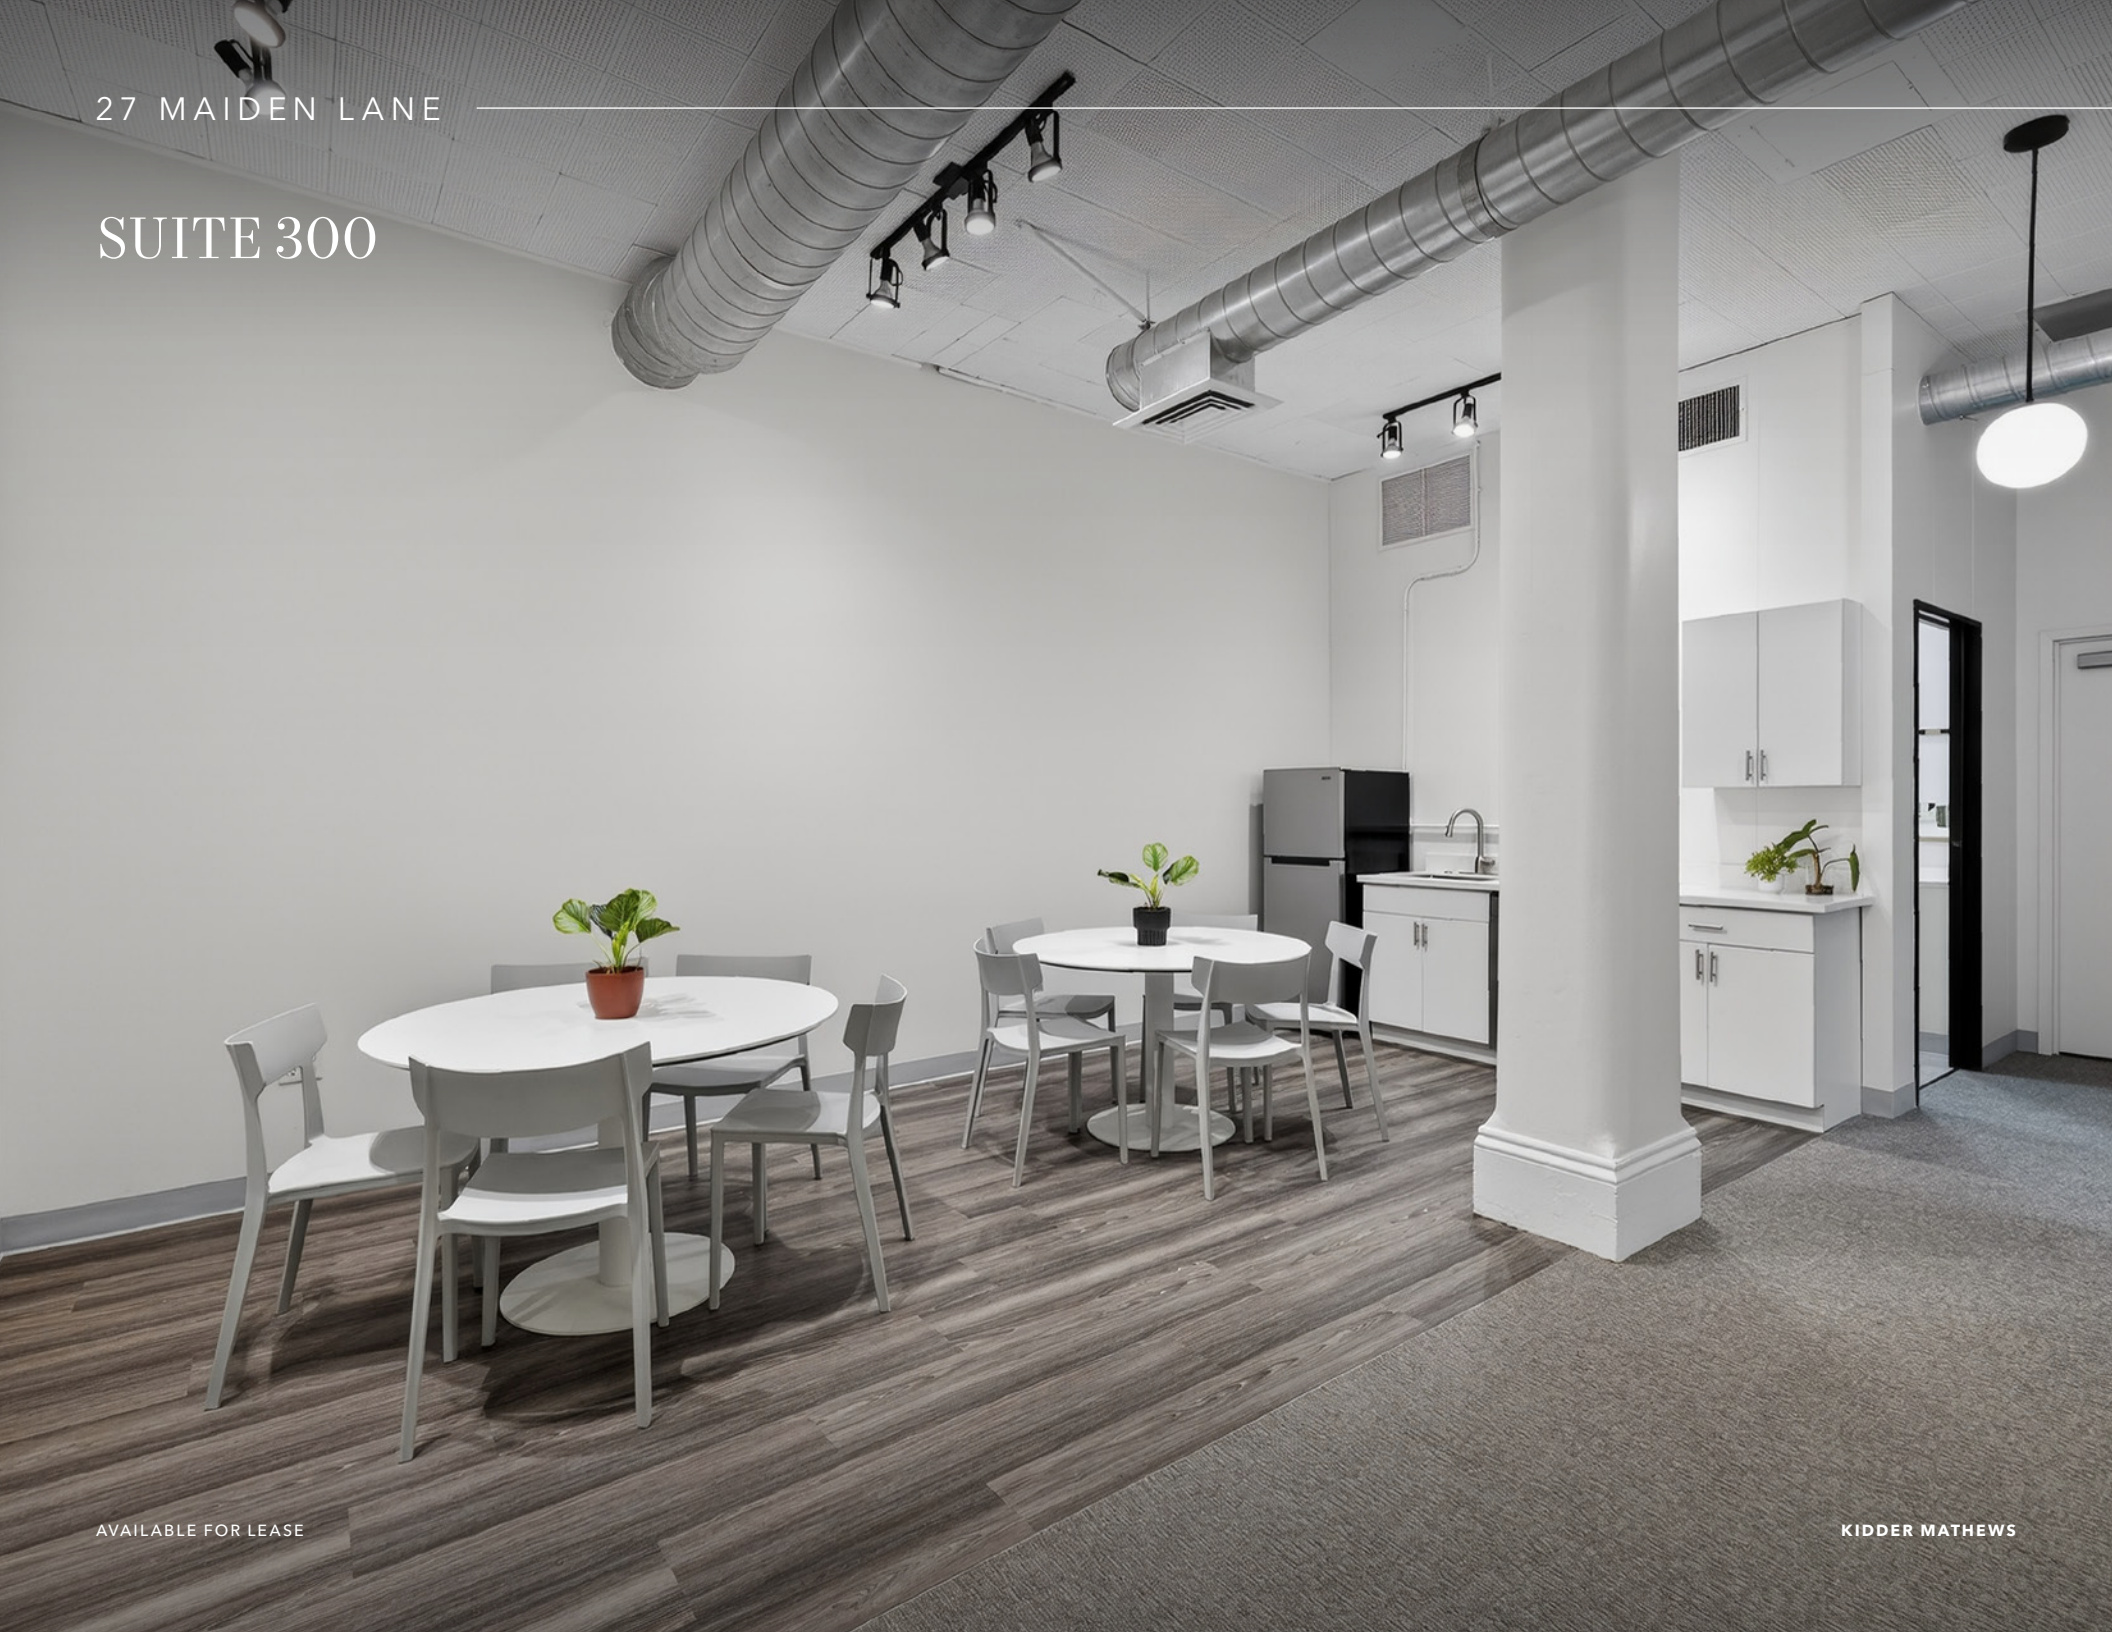

AVAILABLE FOR LEASE

KIDDER MATHEWS

27 MAIDEN LANE

SUITE 625



AVAILABLE FOR LEASE



KIDDER MATHEWS



27 MAIDEN LANE

For more information on this property, please contact

SCOTT VIX
 415.229.8924
 scott.vix@kidder.com
 LIC N° 01407761

JIM WALKER
 415.229.8910
 jim.walker@kidder.com
 LIC N° 01750435

27MAIDENLANE.COM

This information supplied herein is from sources we deem reliable. It is provided without any representation, warranty, or guarantee, expressed or implied as to its accuracy. Prospective Buyer or Tenant should conduct an independent investigation and verification of all matters deemed to be material, including, but not limited to, statements of income and expenses. Consult your attorney, accountant, or other professional advisor. All Kidder Mathews designs are the sole property of Kidder Mathews. Branded materials and layouts are not authorized for use by any other firm or person.

