


N.J. GARDEN STATE PARKWAY
(ROUTE 36 CONNECTION)

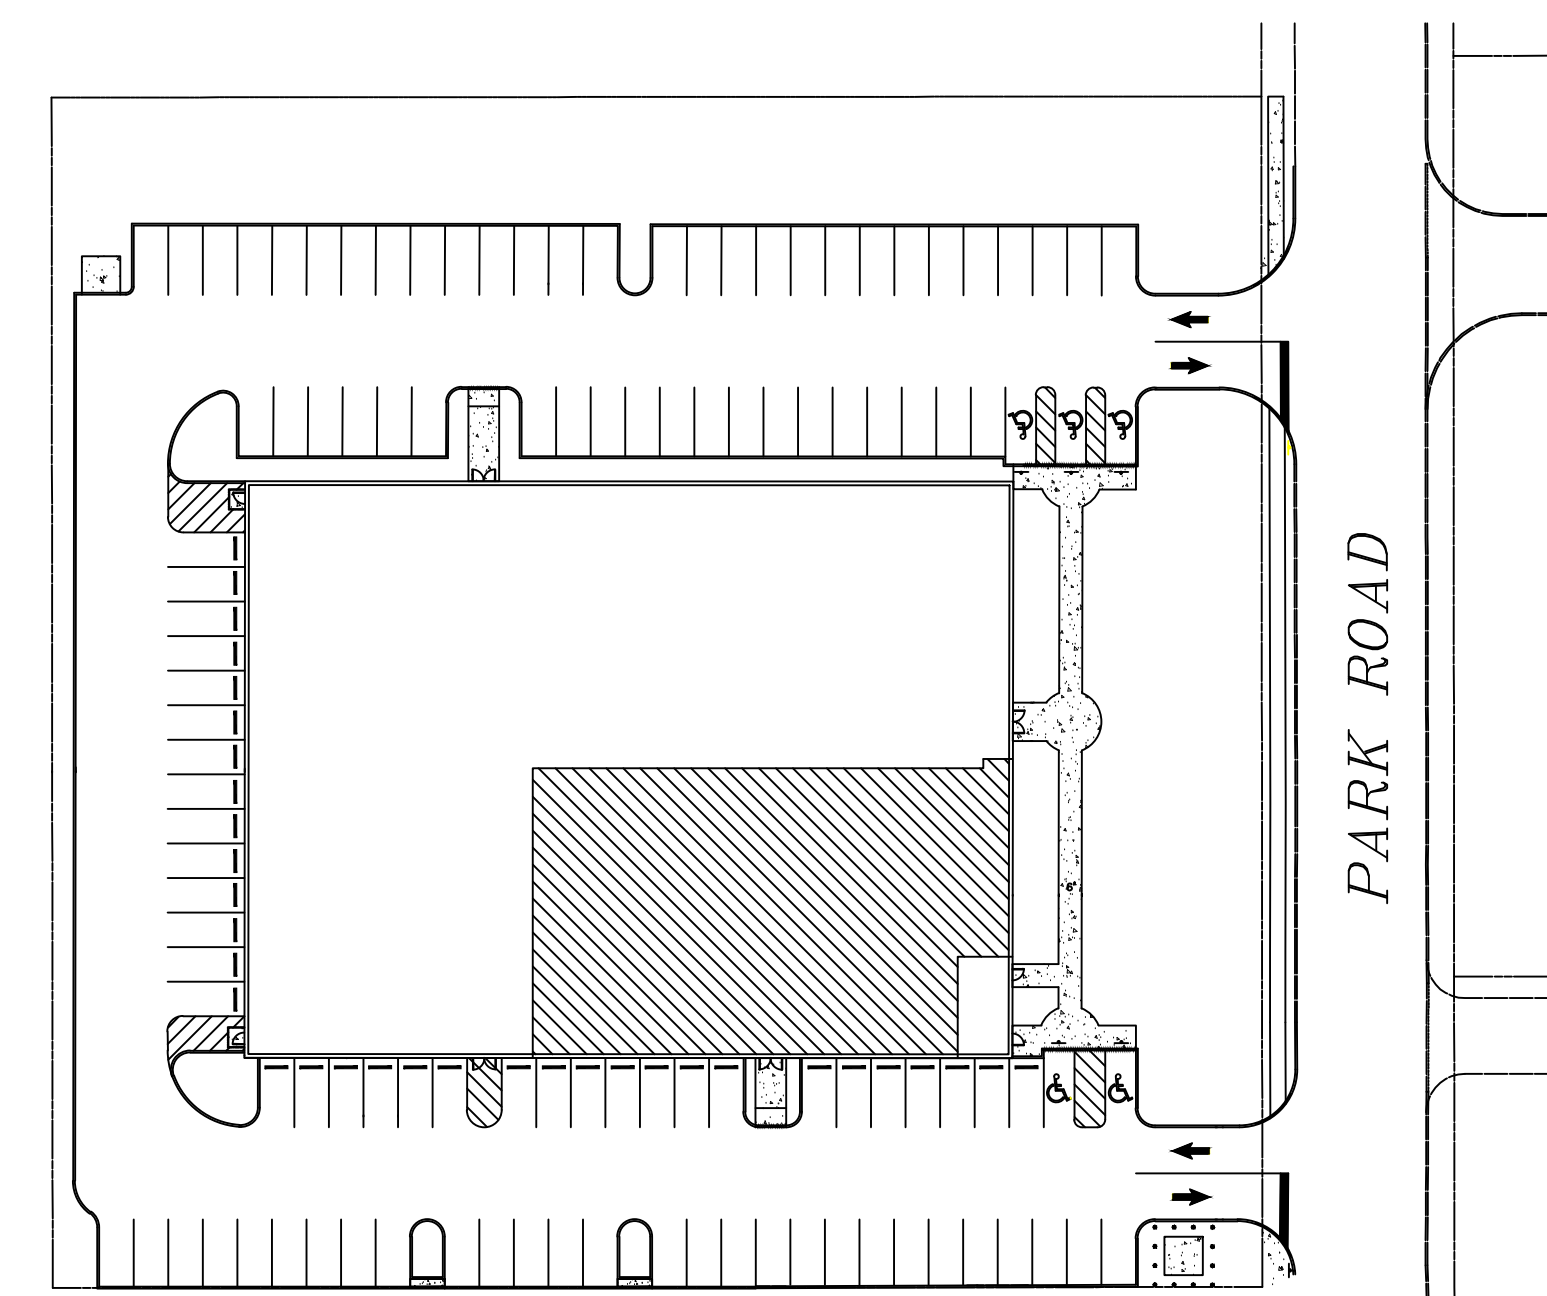


PLOT PLAN
SCALE: 1" = 50' - 0"

PARK ROAD

MARKETING PLAN
SCALE: 1/8" = 1' - 0"

Total Building Area 30,079.S.F.

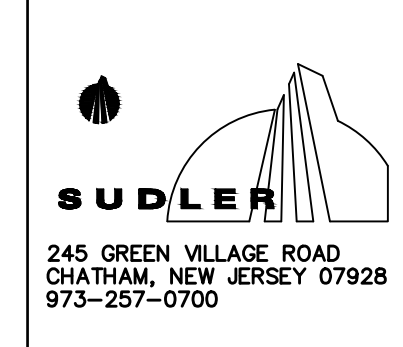

CORPORATE PARK MID MONMOUTH
30 PARK ROAD
TINTON FALLS, NEW JERSEY

PROJECT NO. 30-PR
DRAWN BY MGO
SCALE AS NOTED
DATE 04-08-2025

MARKETING PLAN

MP-1