

1212


NEW YORK AVE

BUILDING RENOVATION COMING SOON

TYPICAL FLOOR PLAN - 10,280 RSF



3.5 SIDES OF
WINDOW LINE

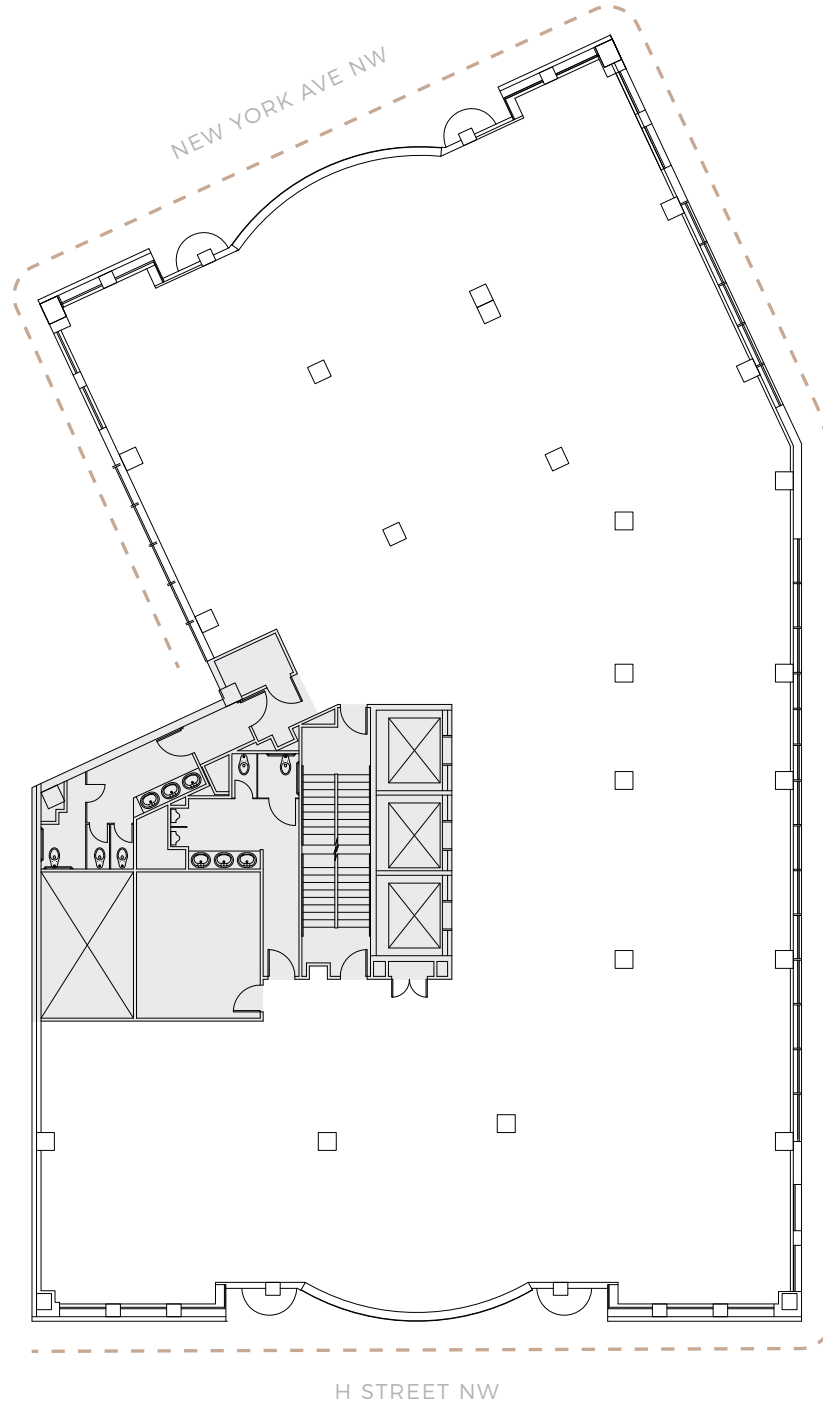

MATT PACINELLI
202.595.1498

TIM McCARTY
202.886.8827

JOSH McDONALD
202.595.1501

