

OFFICE BUILDING "B"



HERITAGE CENTER
464 HERITAGE RD
SOUTHBRURY, CONNECTICUT 06488



LOWER LEVEL FLOOR
PLAN

SCALE: NTS
DATE: 7/27/10
REV:

DRAWING NO.
FP-LL

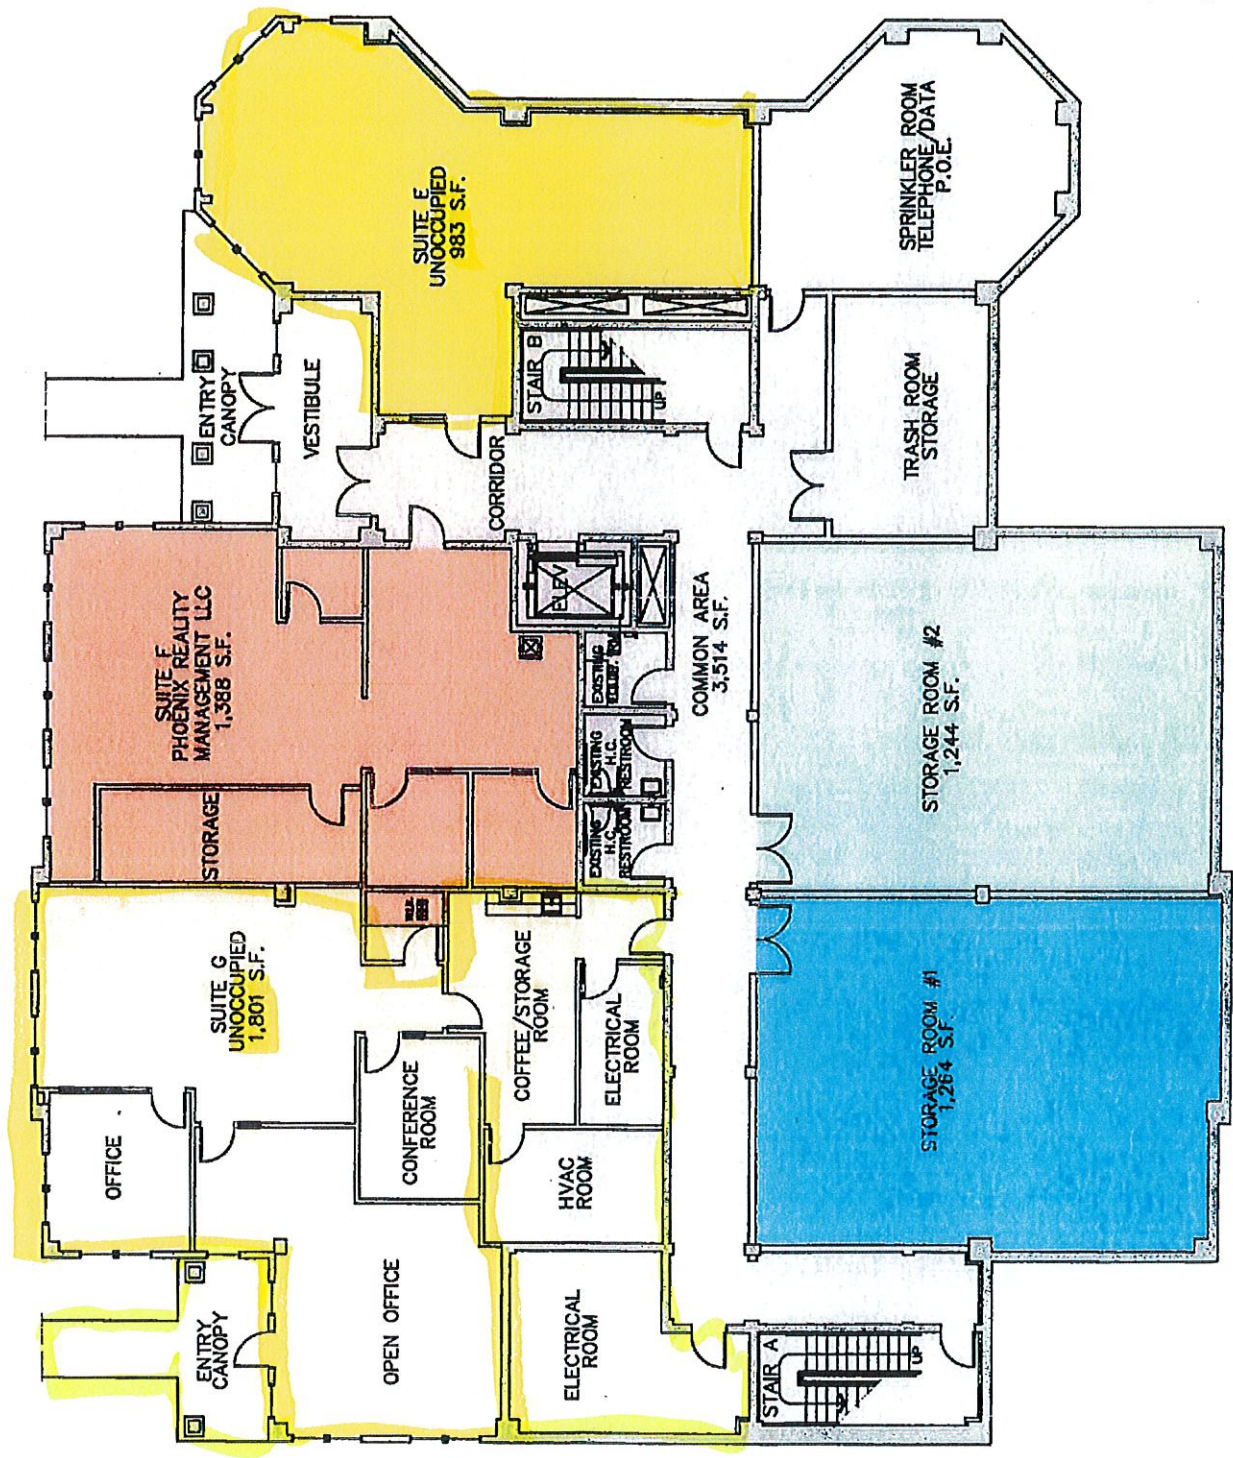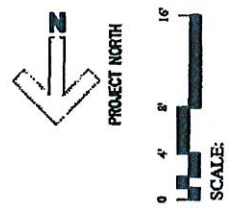

*
Unit 2 →