


BOX STREET

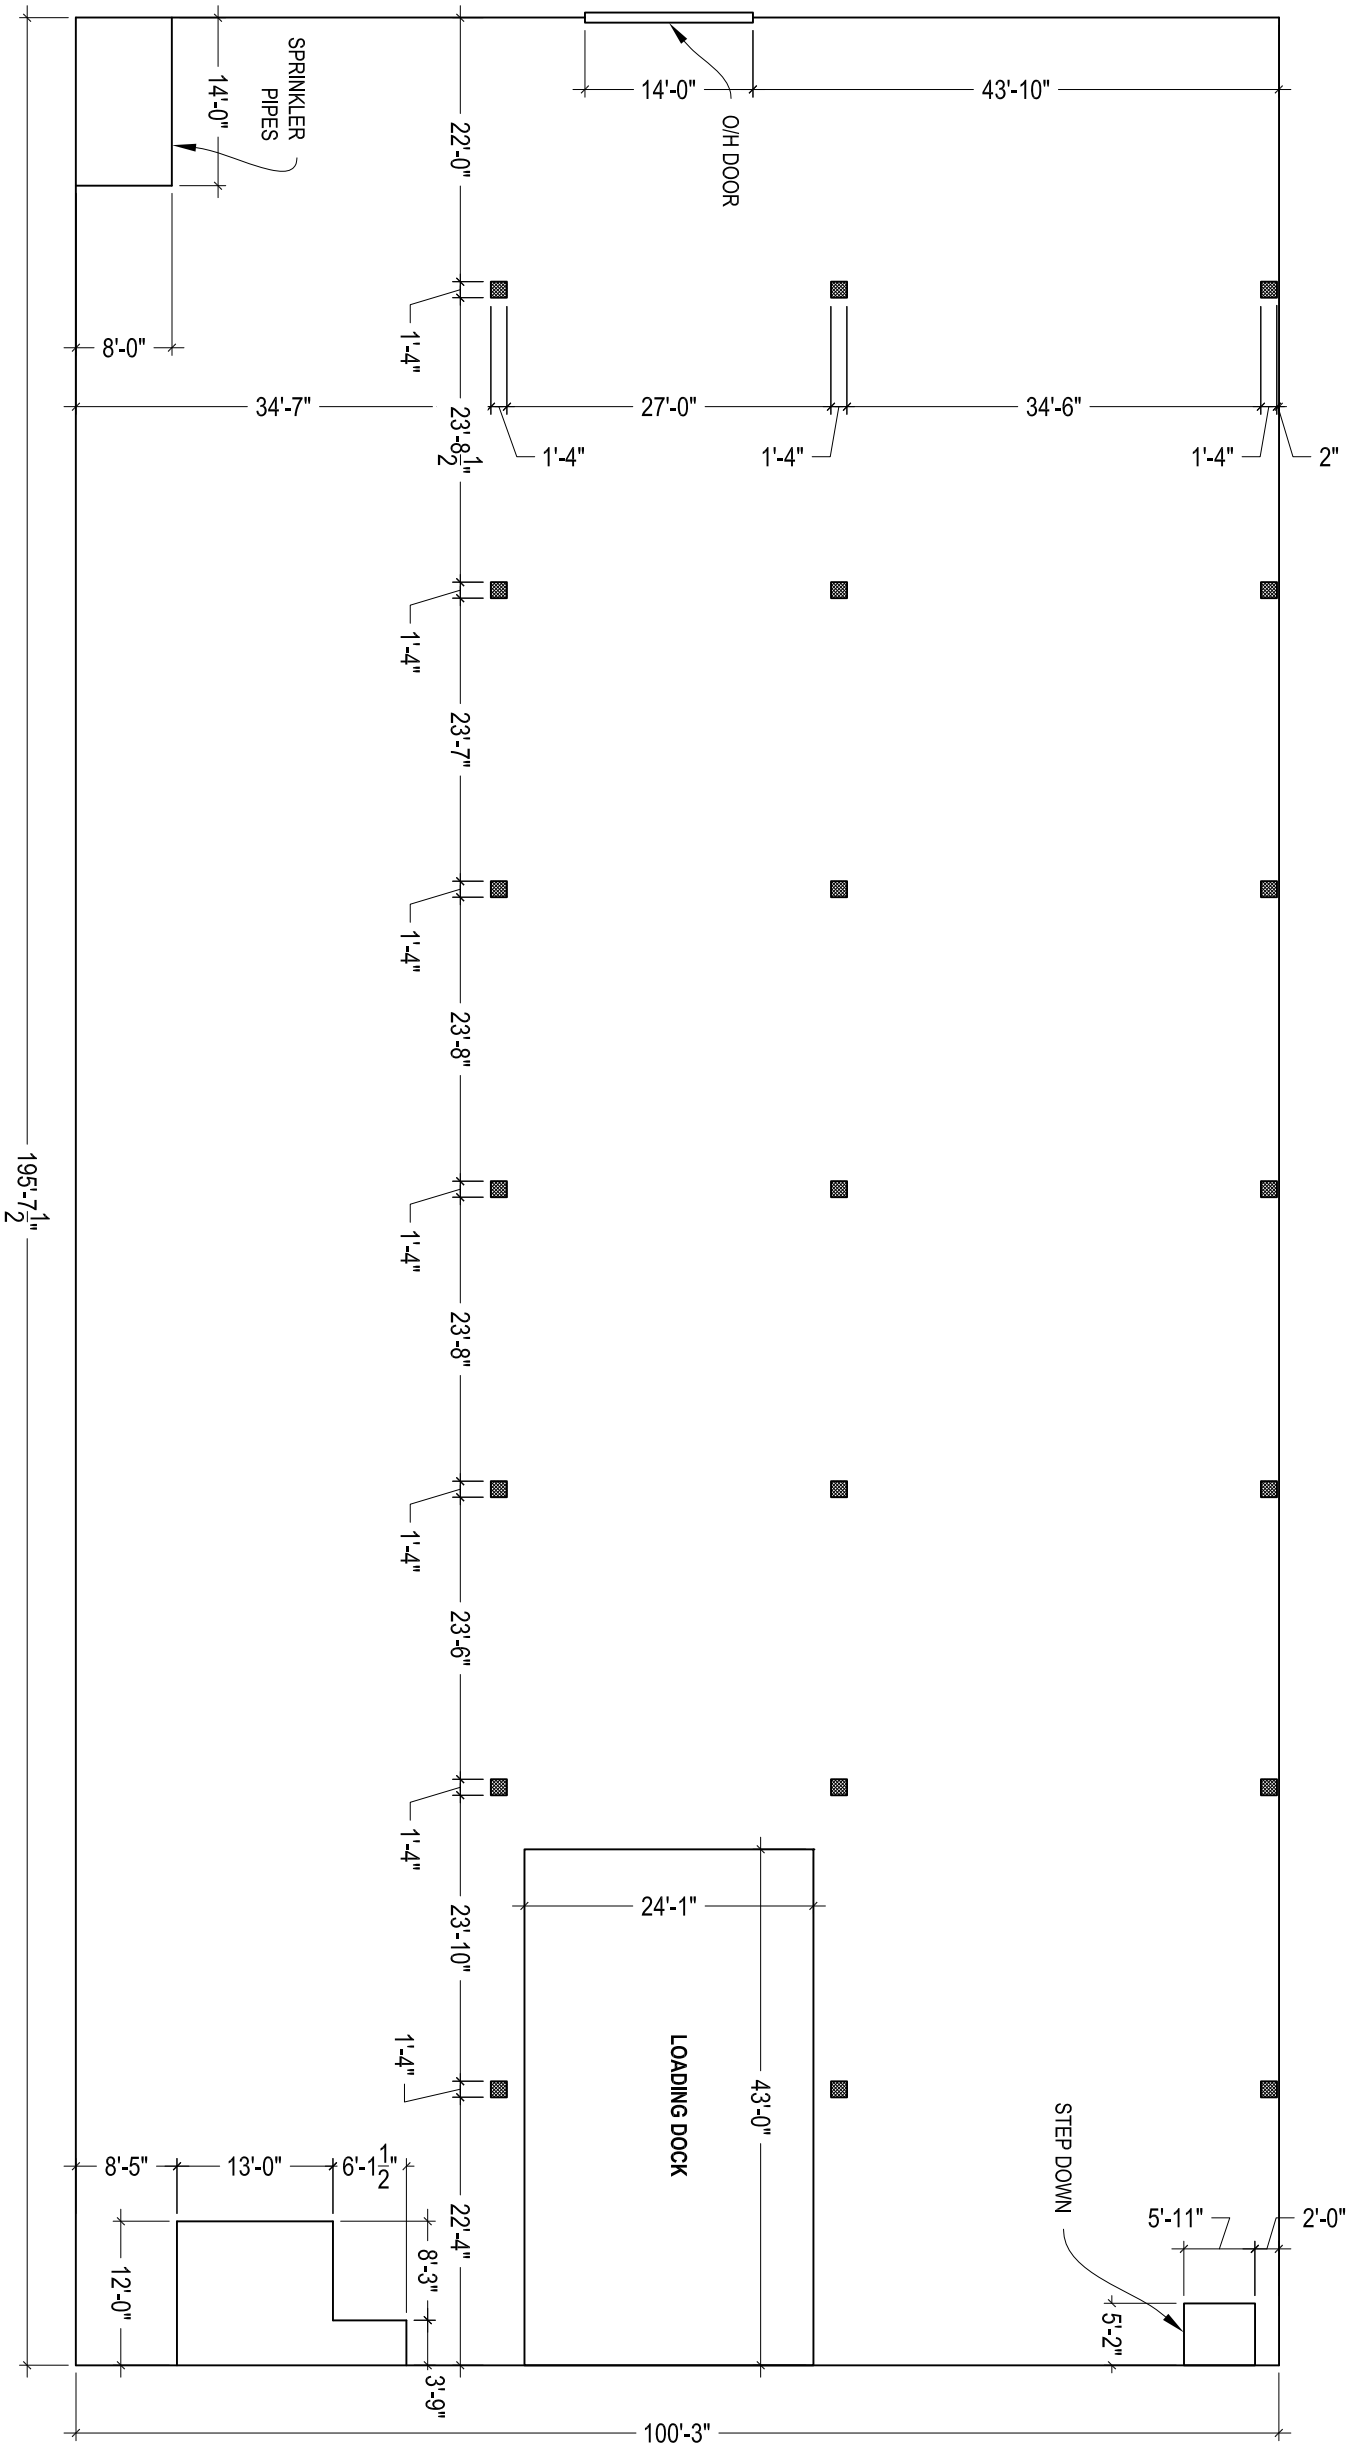

ASH STREET

DWG.

GENERAL PLAN VIEW

ADDRESS:

57 Box Street

Drawn By:

S.S.

Date

04/14/2011

Sheet No.

OF

Job No.