


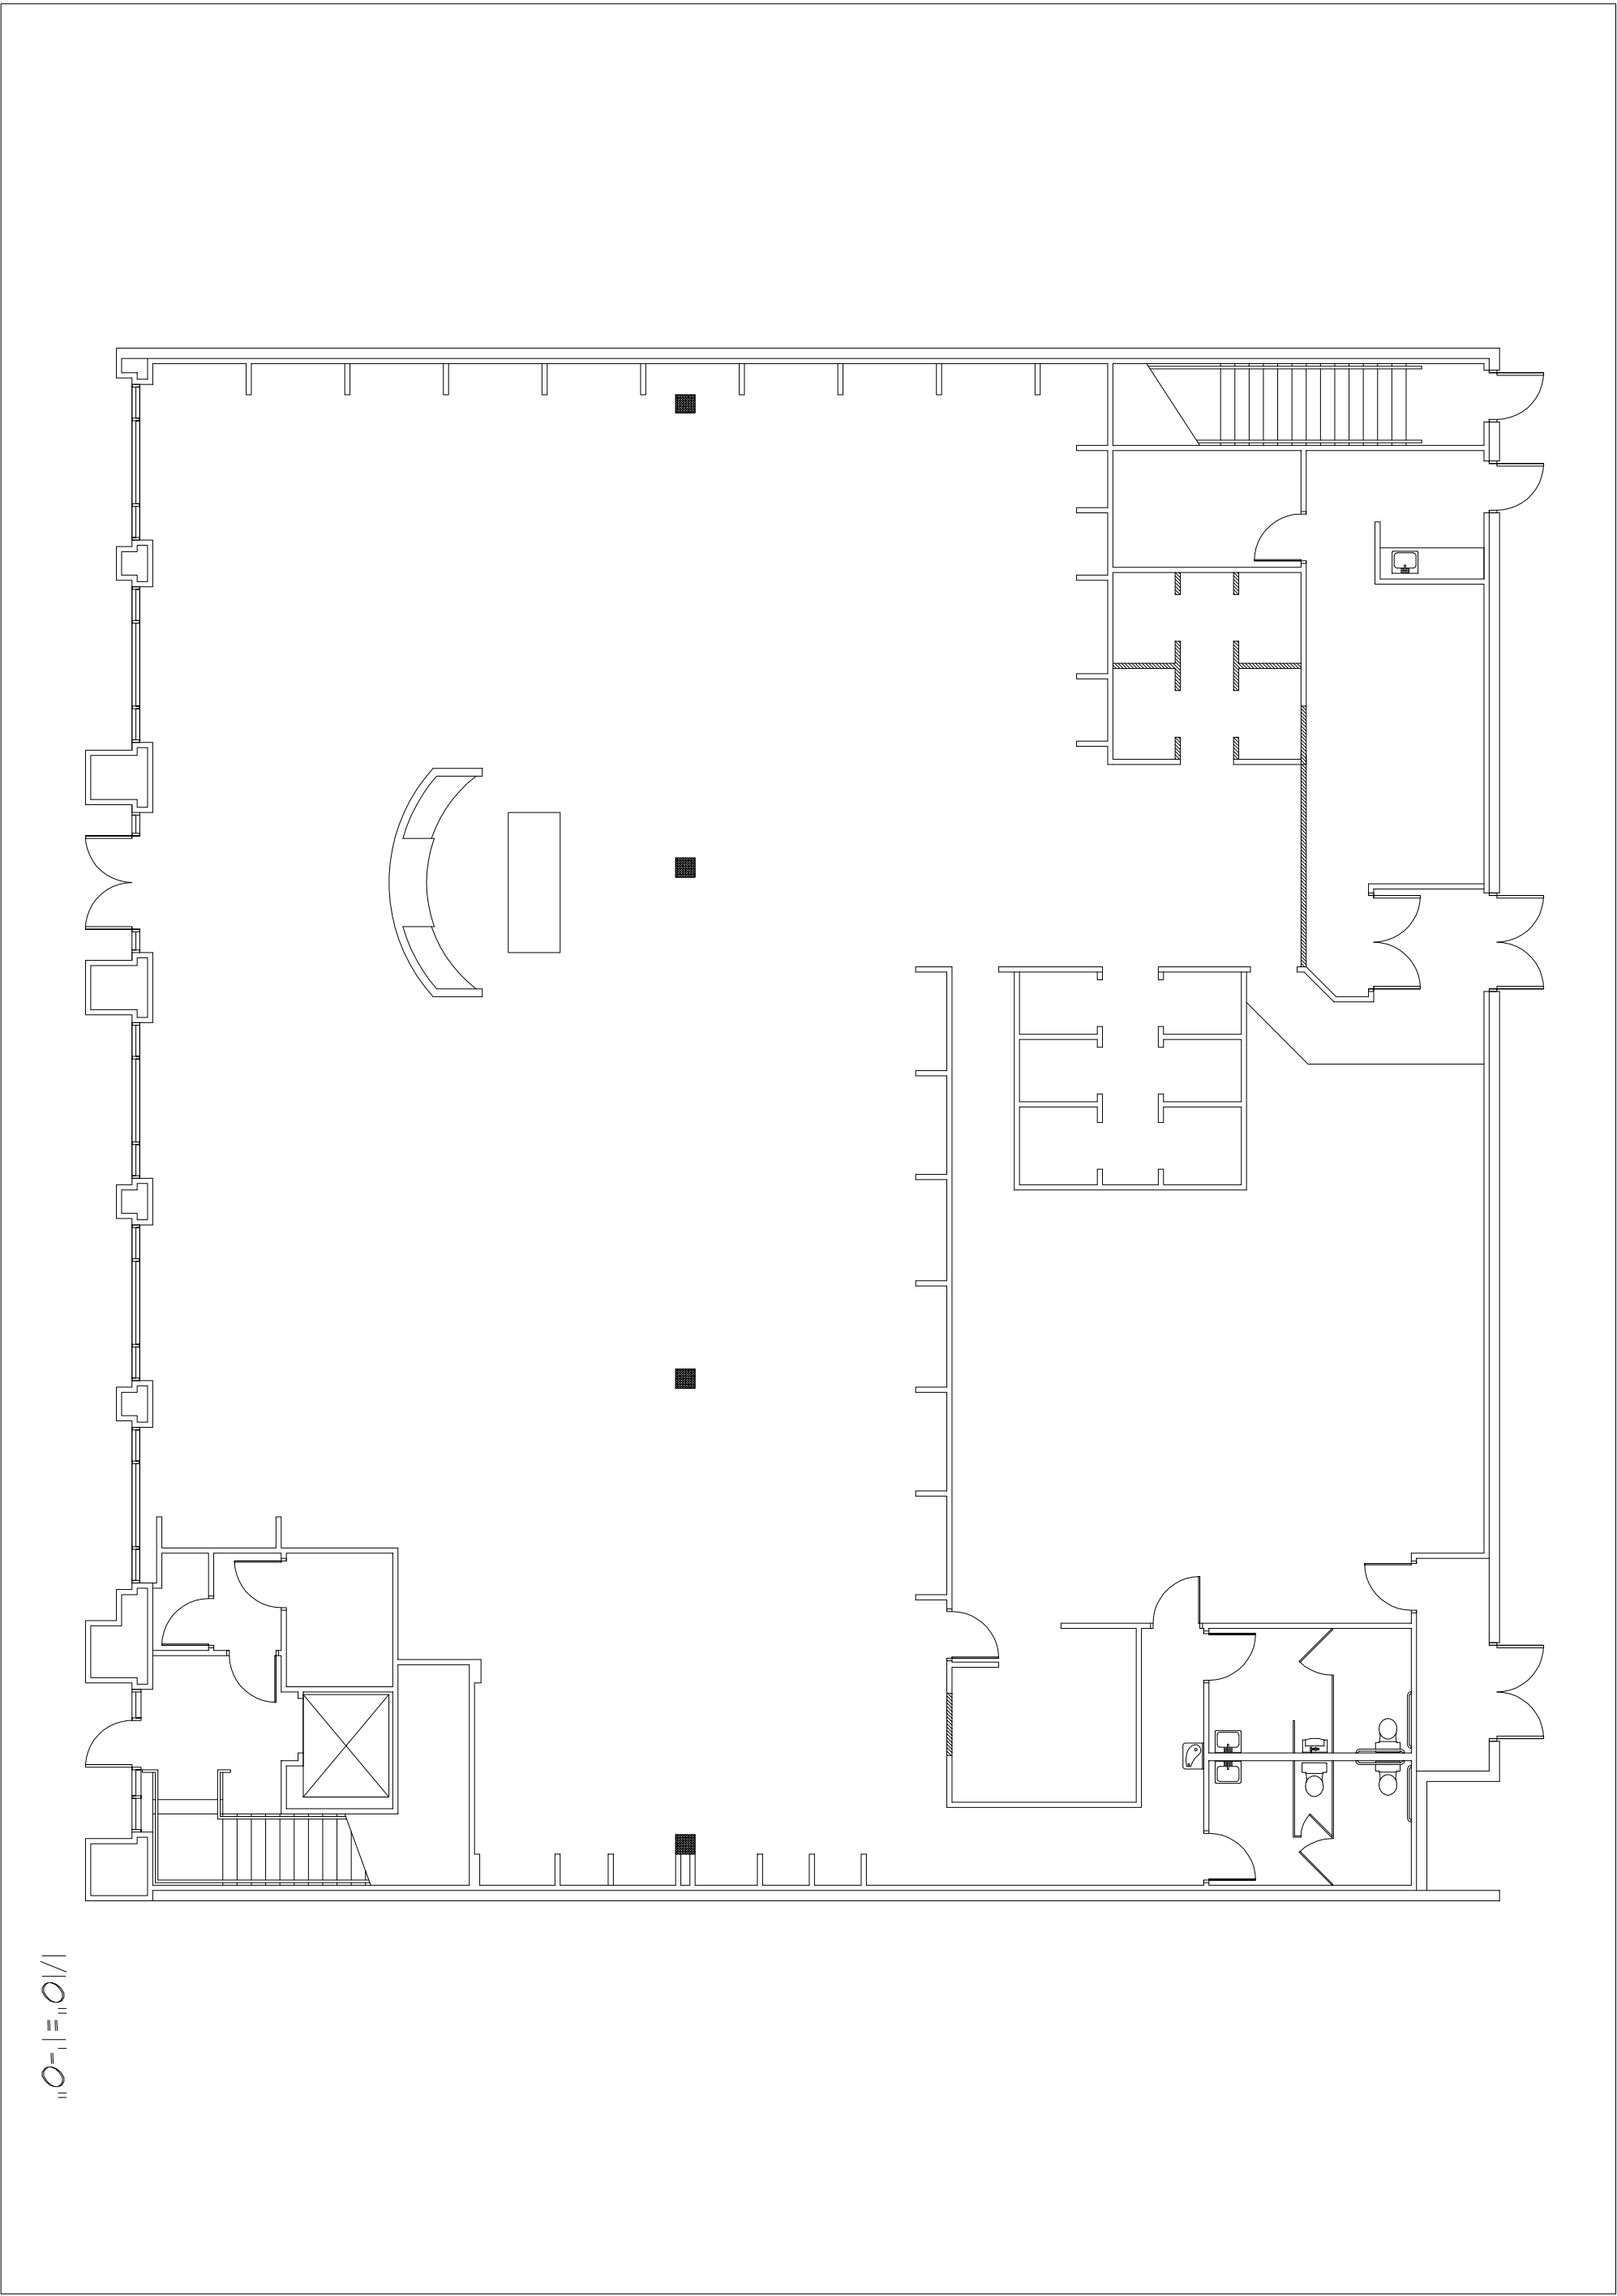

1/8" = 1'-0"

SCALE: PER PLAN
DATE: 10MAY13
PROJECT:
2013-GARBARINI-05

GARBARINI
CHERRY CREEK NORTH, DENVER, CO



C. PELL, ARCHITECT, LLC

cpell_arch@yahoo.com
6354 S. BLACKHAWK WAY, 303-718-1343